

E


D

C

B

A

9/17/2012 3:01:24 PM

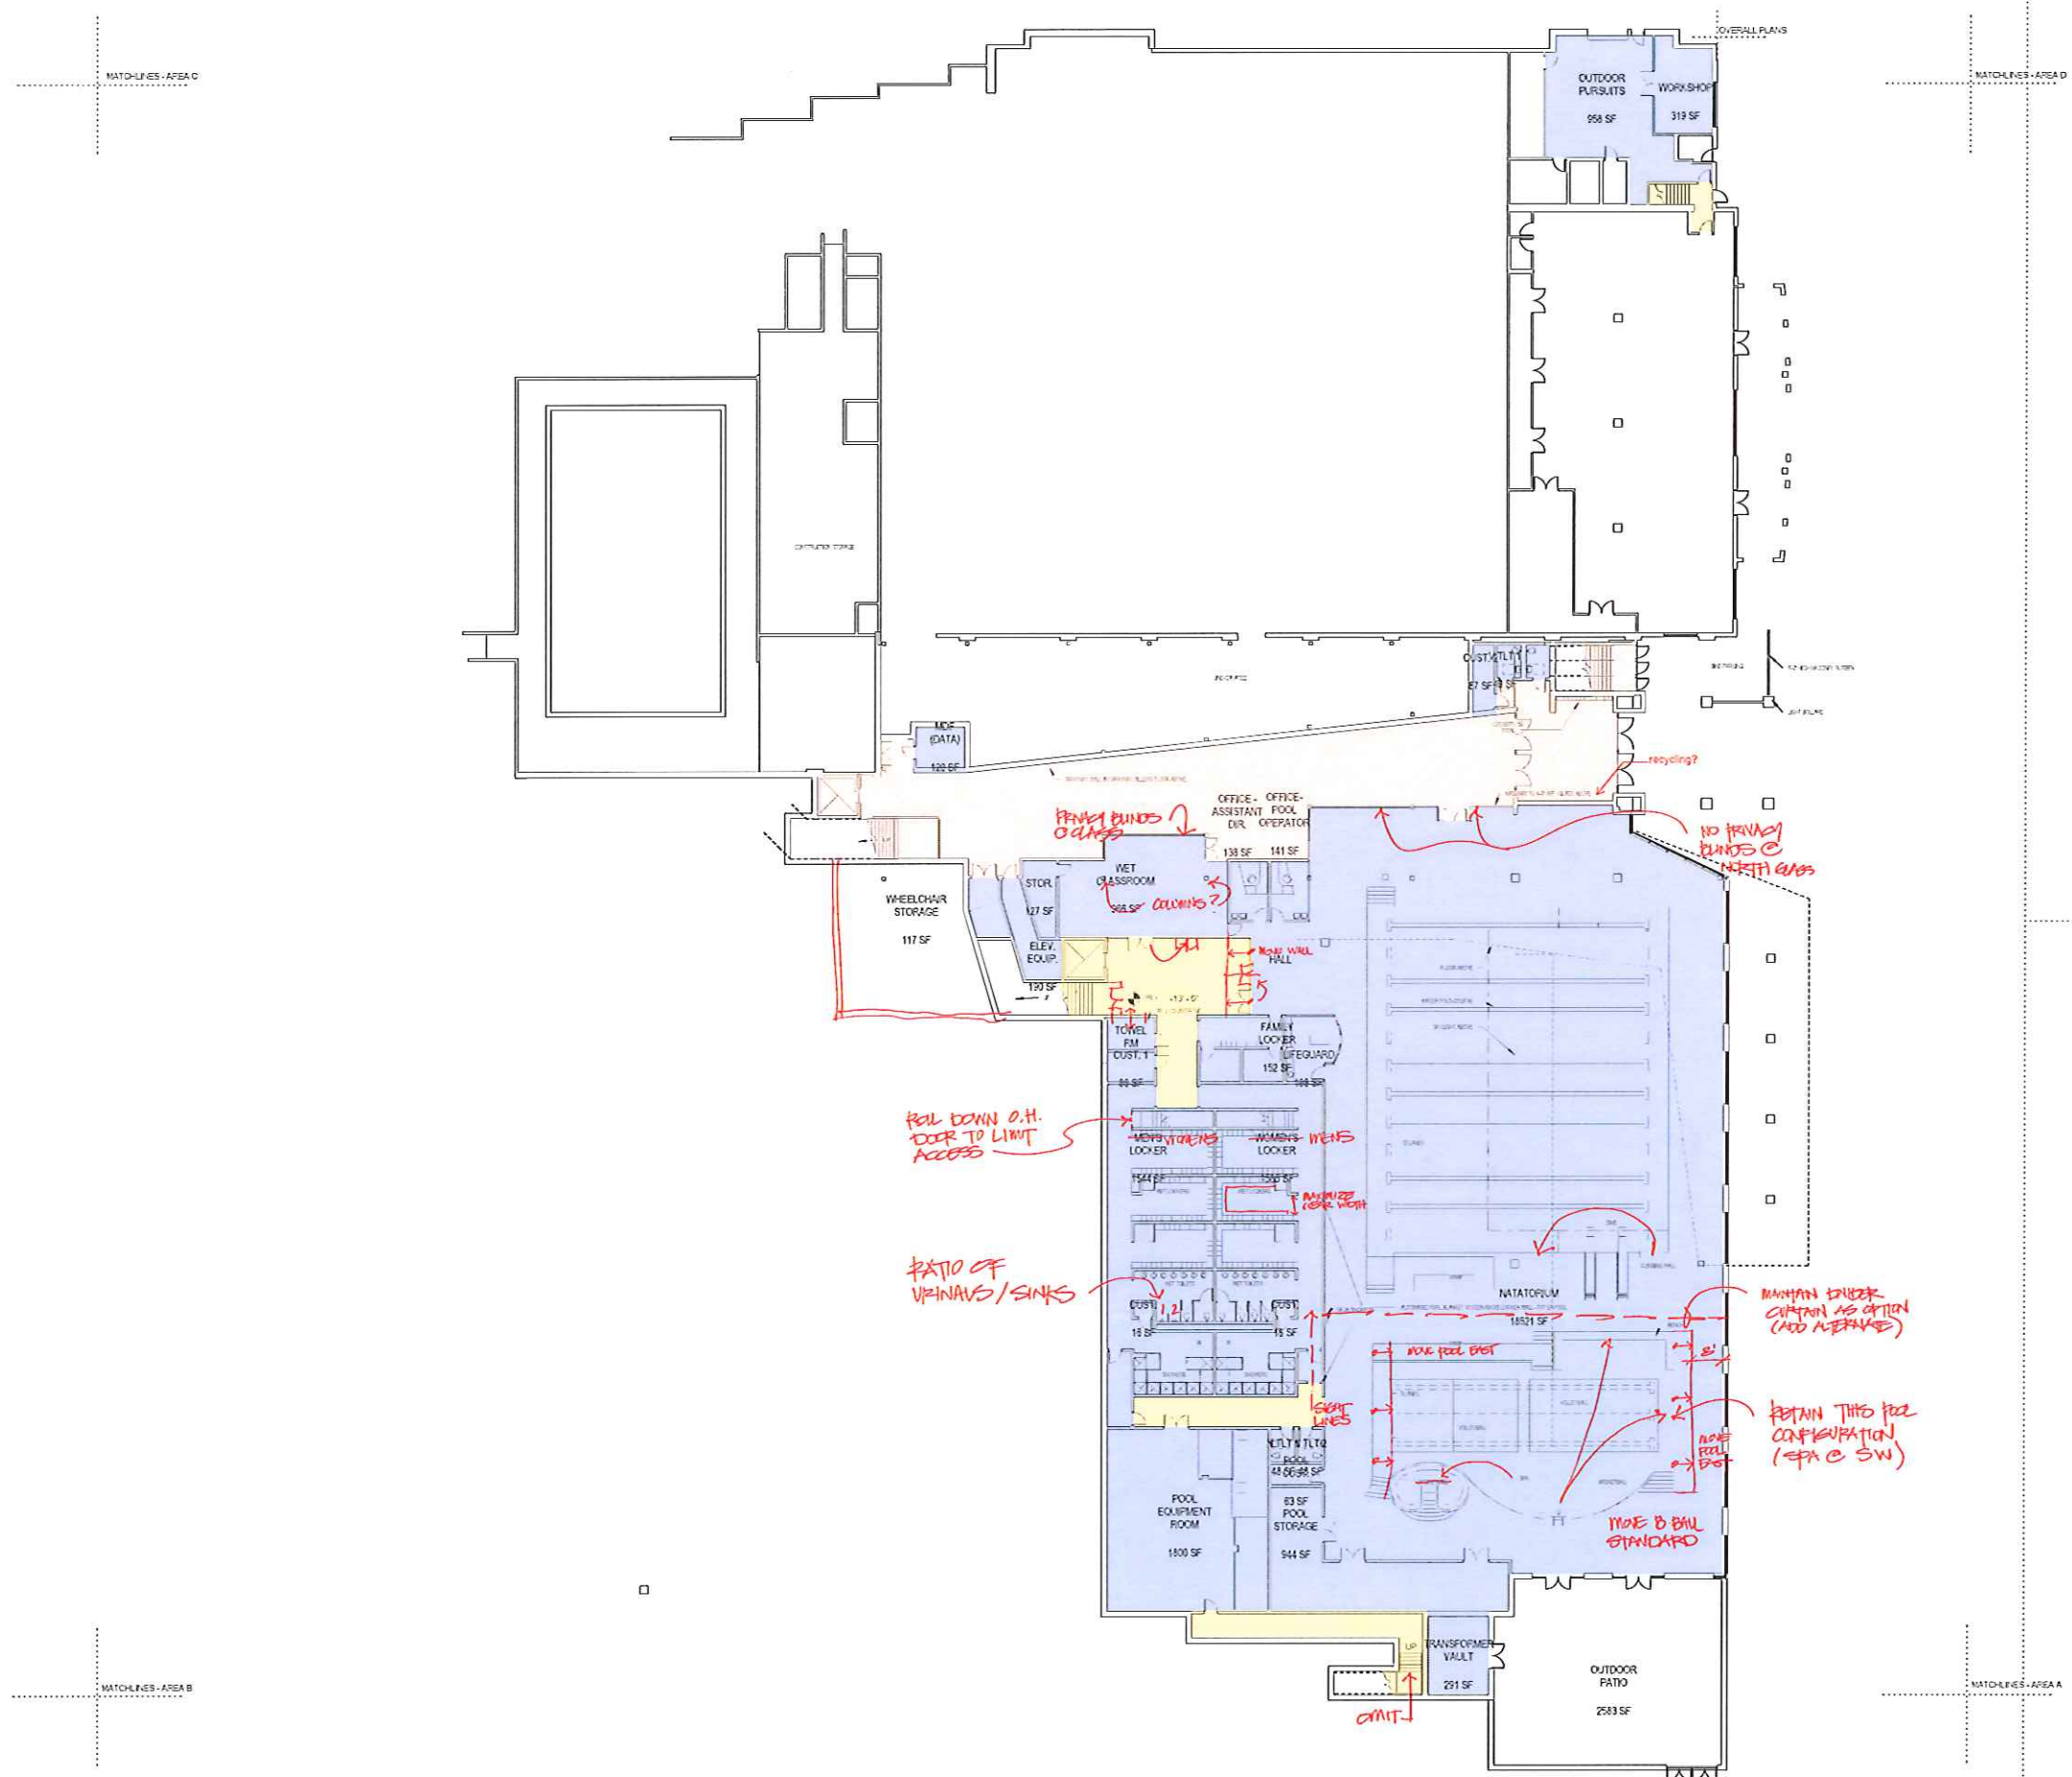

1 LOWER FLOOR PLAN- OVERALL
1/16" = 1'-0"

1 2 3 4 5



UNIVERSITY OF OREGON
STUDENT RECREATION CENTER
1320 EAST 15TH AVENUE
EUGENE, OREGON 97403
PRELIMINARY - NOT FOR CONSTRUCTION

Drawing Title
LOWER FLOOR PLAN

Revisions
No. Description Date

Drawn by
Author
Checked by
Checker
Date
August 27, 2012
Project No.
1112
Cons. Alert Project No.
Owner Project No.
Drawing No.

A111