

UO OREGON BACH FESTIVAL


SCALE 3/16" = 1'-0" @ 22x34 TB
 SCALE 3/32" = 1'-0" @ 11x17 TB



MADDEN & BAUGHMAN
 ENGINEERING, INC.
 815 SW 2nd Ave, Suite 350
 Portland, OR 97204
 tel 503.236.7611
 info@maddenbaughman.com

FIRST FLOOR FOUNDATION / FRAMING PLAN

OREGON BACH FESTIVAL
 February 5, 2016

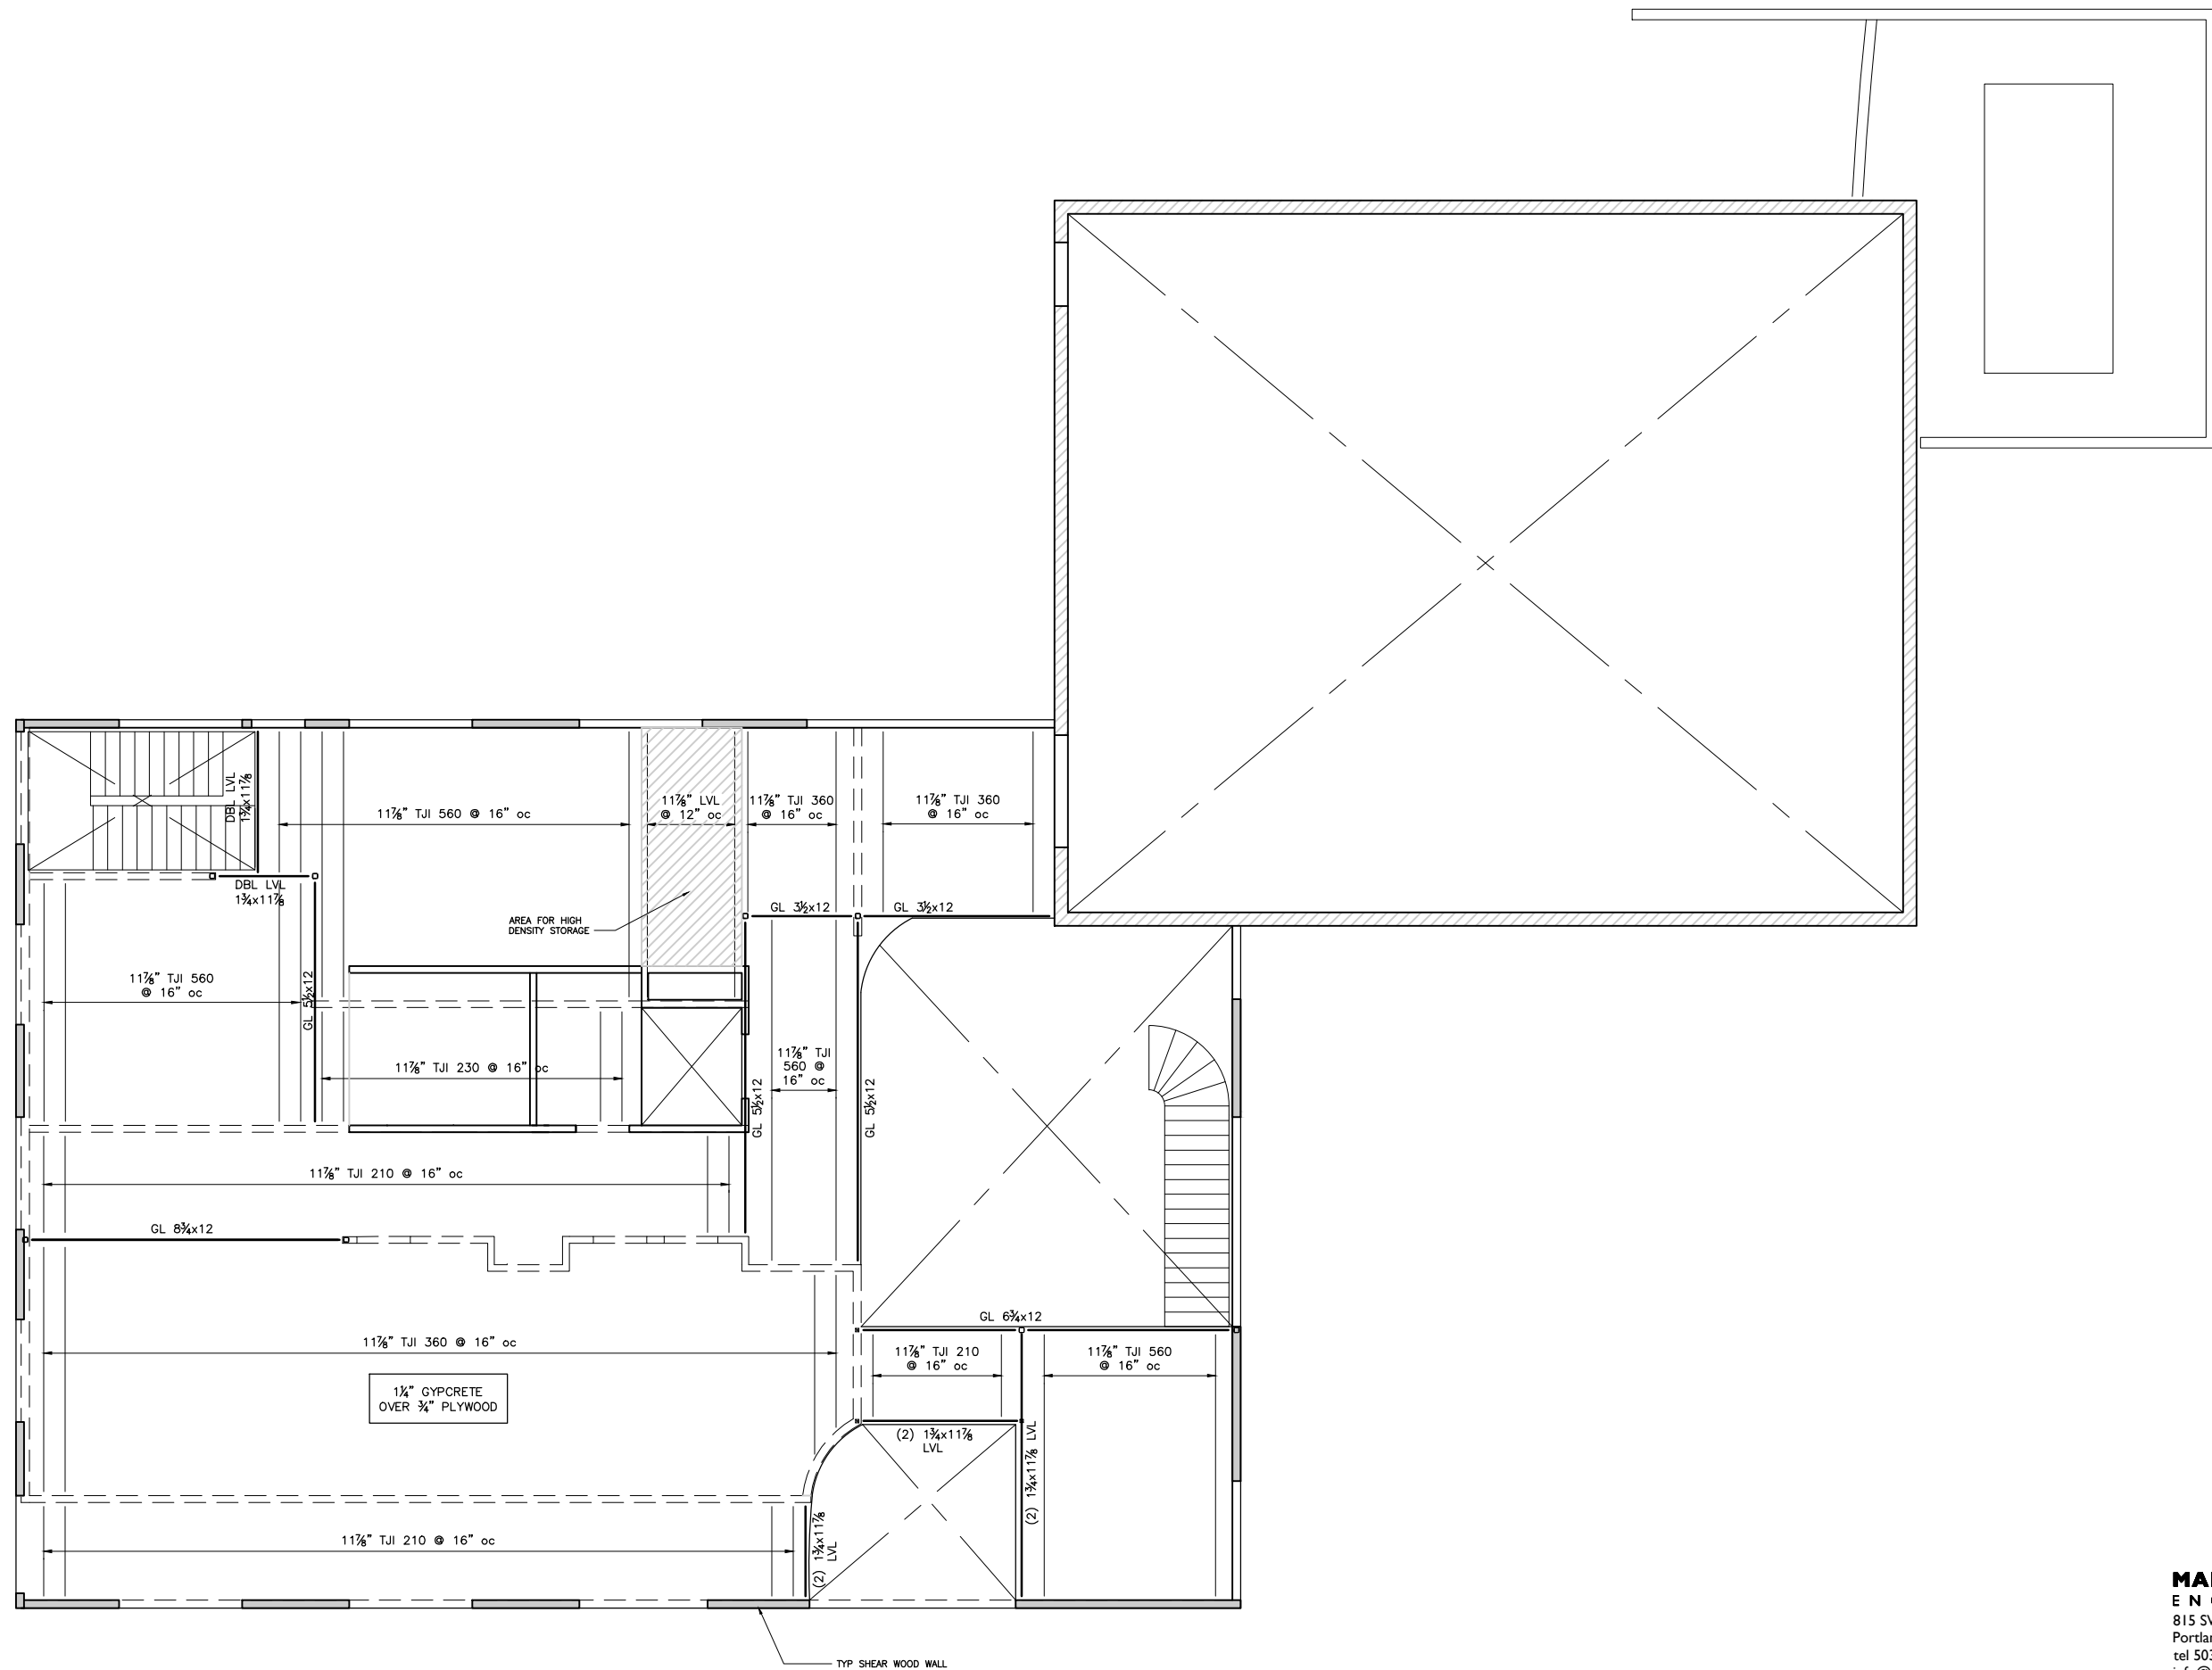

UO OREGON BACH FESTIVAL


SCALE 3/16" = 1'-0" @ 22x34 TB
 SCALE 3/32" = 1'-0" @ 11x17 TB

SECOND FLOOR FRAMING PLAN



OREGON BACH FESTIVAL
 February 5, 2016



MADDEN & BAUGHMAN
 ENGINEERING, INC.
 815 SW 2nd Ave, Suite 350
 Portland, OR 97204
 tel 503.236.7611
 info@maddenbaughman.com

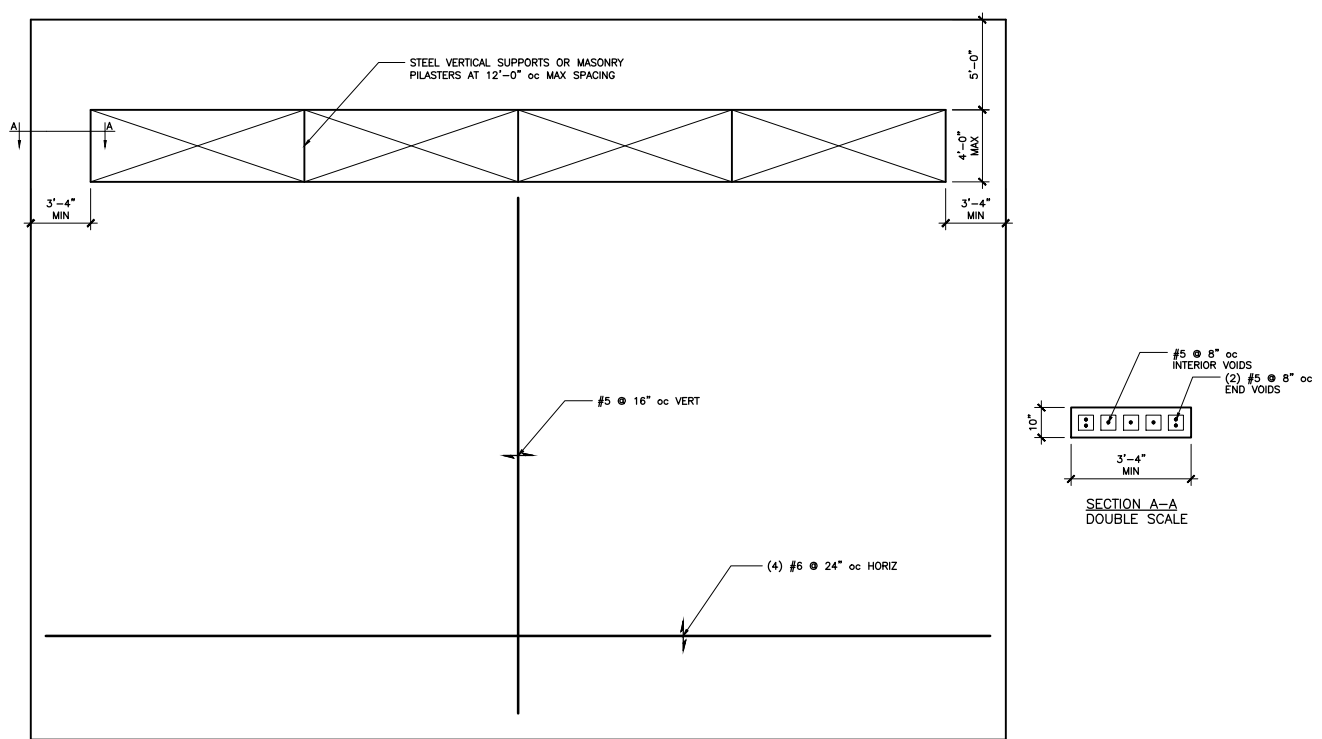

2 SOUTH WALL ELEVATION & SECTION A-A DETAIL

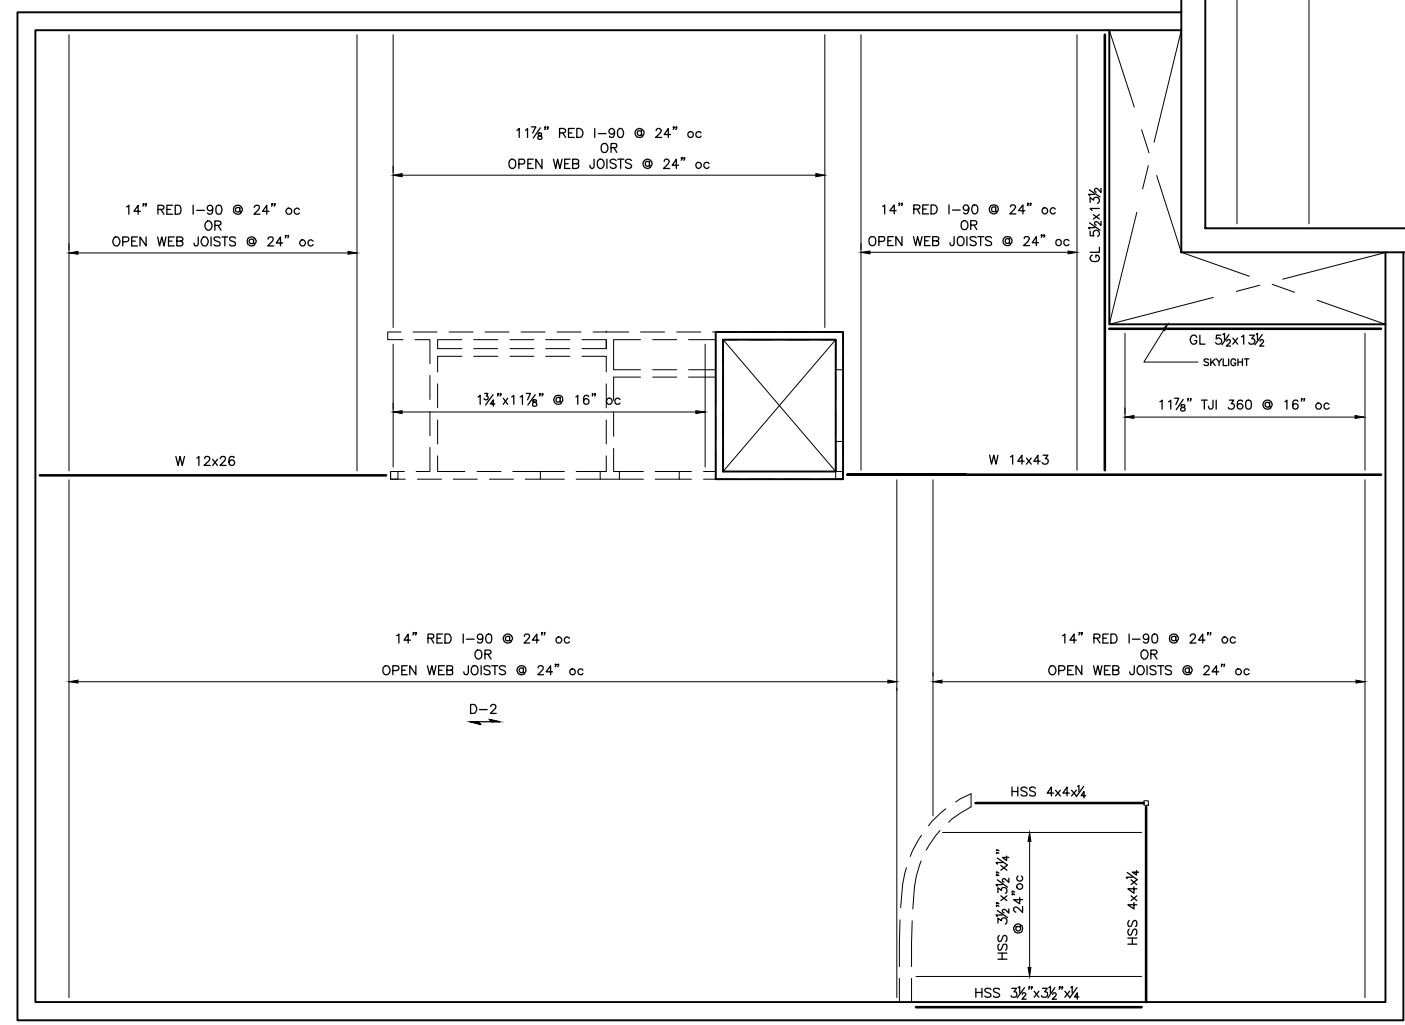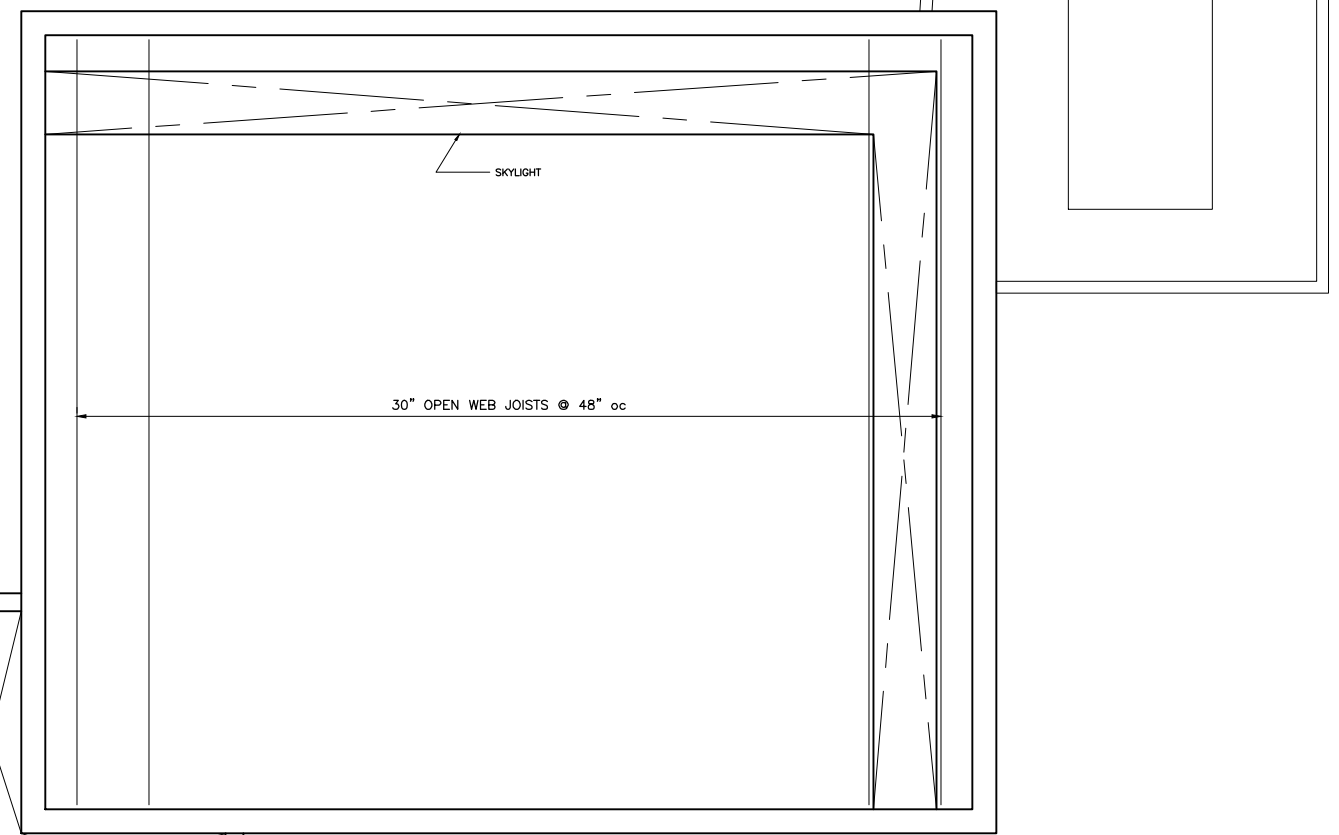

SOUTH WALL ELEVATION

UO OREGON BACH FESTIVAL

SCALE 3/16" = 1'-0" @ 22x34 TB
 SCALE 3/32" = 1'-0" @ 11x17 TB

ROOF FRAMING PLAN

OREGON BACH FESTIVAL
 February 5, 2016



MADDEN & BAUGHMAN
 ENGINEERING, INC.
 815 SW 2nd Ave, Suite 350
 Portland, OR 97204
 tel 503.236.7611
 info@maddenbaughman.com