

Signed by:

Jeffrey Garman

C3D6A55521B7411...

1/8/2026

Signed by:

Sonya Carlson


C4DBE8F80EA24E2...

1/8/2026

Signed by:

Holly Bray, Hi-Line Homes

167F65ACEC93431...

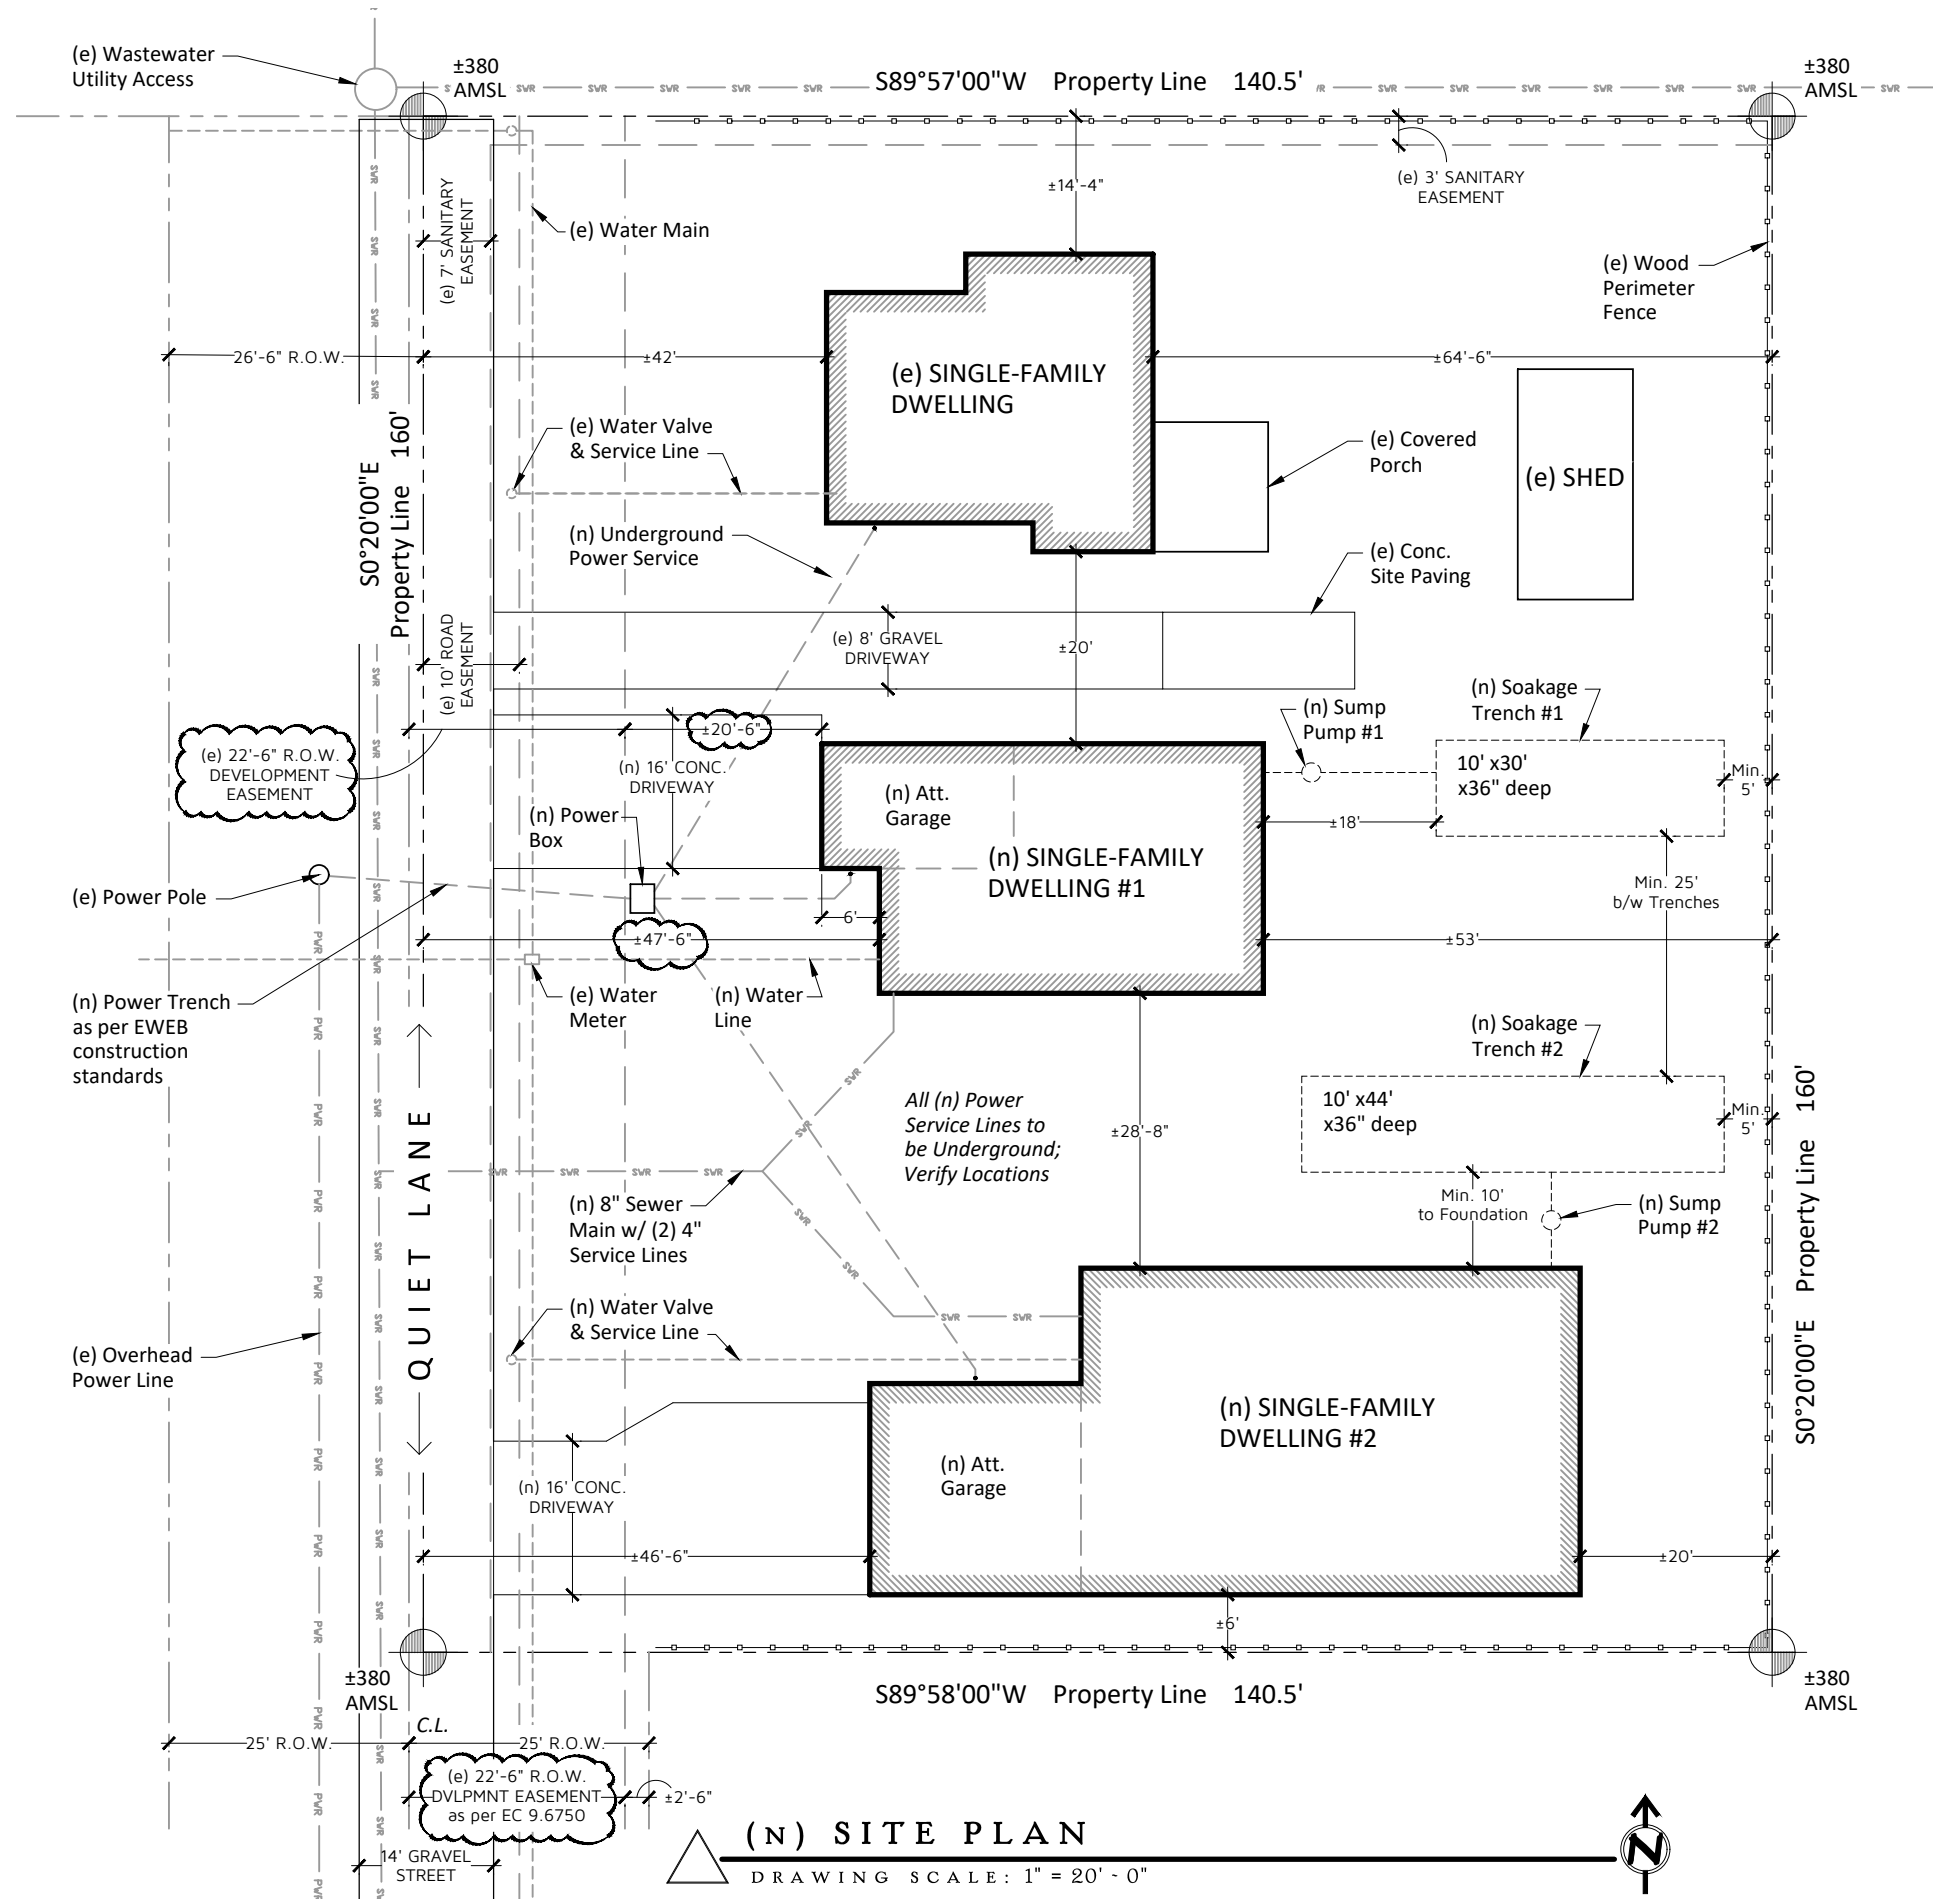


PROJECT SITE: 3035 QUITE LANE
 TAXMAP: 17-04-11-13 LOT: 02200
 AREA: 0.52 ACRE ~ 22,651.20 S.F.
 ZONING: R-1
 FLOOD: X
 SOIL: M/H SHRINK/SWELL CAPACITY

DATE: 10/31/2015
 REV: 12/03/2015

PERMIT APPLICATION
(N) SITE PLAN

STORM-WATER MANAGEMENT
 3035 QUITE LANE, EUGENE, OR 97404

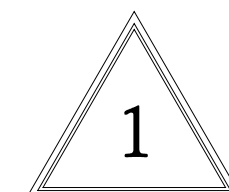

(N) SITE PLAN

DRAWING SCALE: 1" = 20'-0"