


ADAPTIVE REUSE_HALLER HOUSE

EBEY'S RESERVE VISITORS' CENTER

SITE ANALYSIS


FIGUREGROUND MAPPING

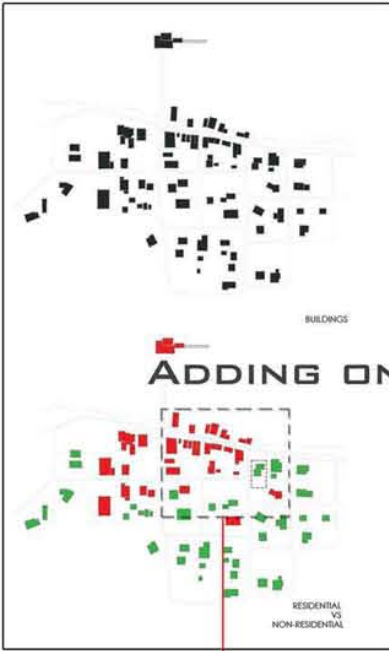

VIEW OF HALLER HOUSE

TYPES OF PROGRAMS

FOR IN-BETWEEN SPACES TO BE CREATED

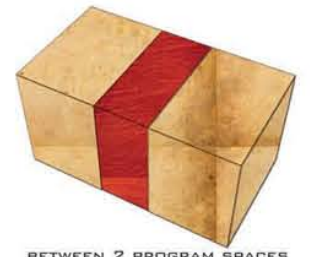

BETWEEN 2 PROGRAM SPACES

POSSIBLE TYPES OF PROGRAMS:




- : INDOOR EXHIBITION SPACE
- : STORAGE SPACE
- : LIBRARY
- : OFFICE
- : MULTI-MEDIA GALLERY
- : RESTROOMS



- : OUTDOOR EXHIBITION SPACE
- : FLEXIBLE SPACES FOR EVENTS (E.G. SAT MARKET, HOLIDAY EVENTS)

URBAN ANALYSIS OF DOWNTOWN COUPEVILLE

DUE TO BUILDING SETBACKS, GAPS ARE CREATED IN BETWEEN BUILDINGS THAT FORM PUBLIC INTERACTION SPACES


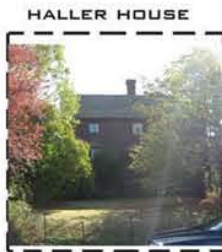


HALLER HOUSE



IN BETWEEN SPACES


TAKING THE QUALITY OF THE IN-BETWEEN SPACE INTO THE DESIGN AND HALLER HOUSE

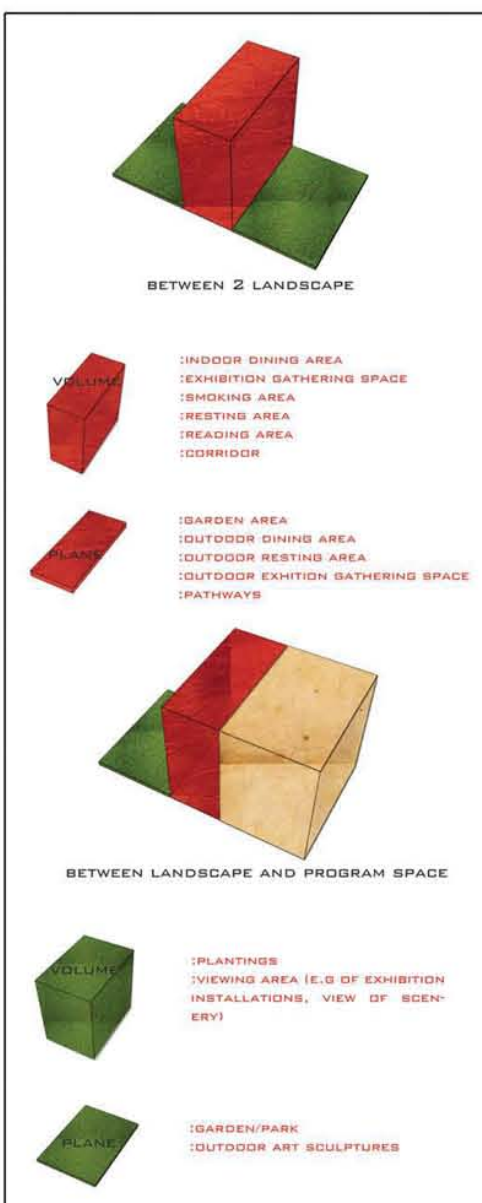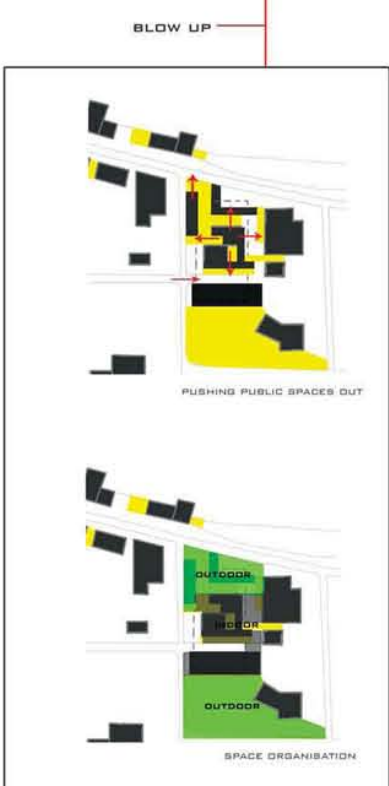

ADAPTIVE REUSE_ HALLER HOUSE

CONCEPT AND PLANS

ADDING ON FROM THE PAST HALLER HOUSE

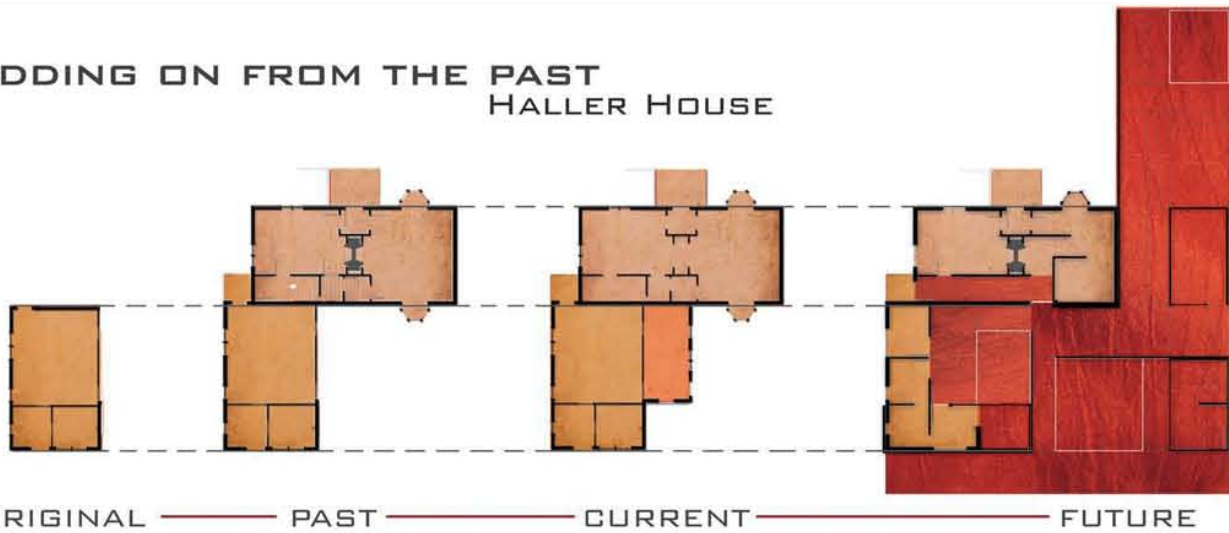

LANDSCAPE VS PROGRAM




ORIGINAL — PAST — CURRENT — FUTURE

TYPOLGY OF SPACES ANALYSIS OF PLANE VS VOLUME




MATERIAL FLOW GRATED METAL + METAL STRIPS

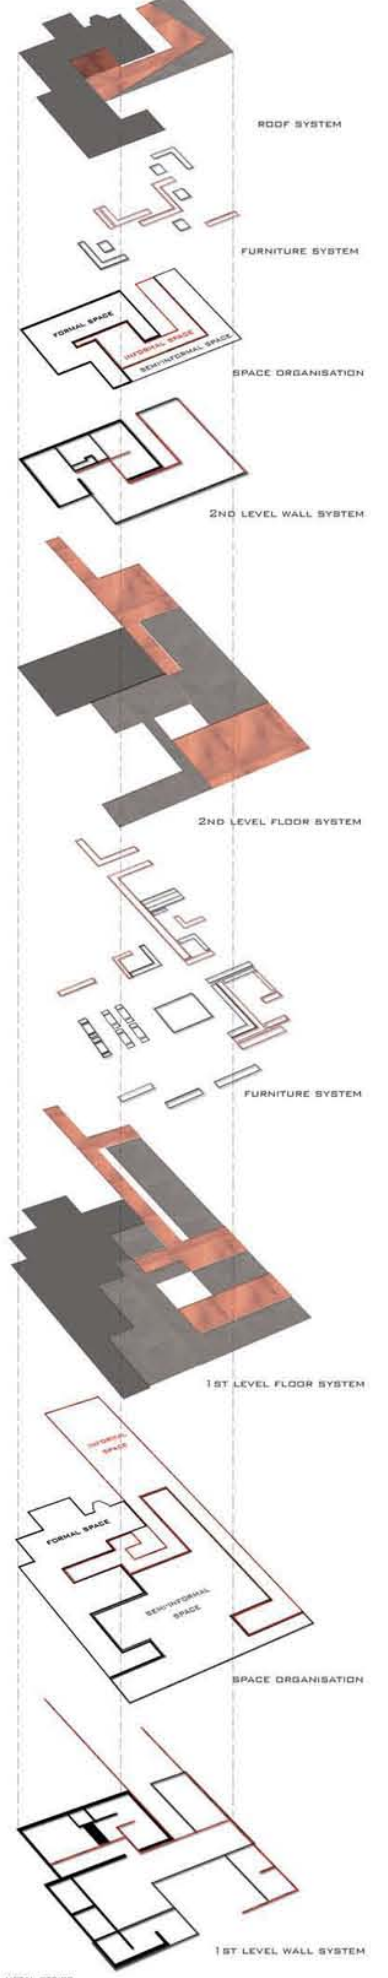

FLOORPLANS 1ST LEVEL AND 2ND LEVEL



FLIP OUT! PUSHING PUBLIC SPACES OUT FROM HALLER HOUSE

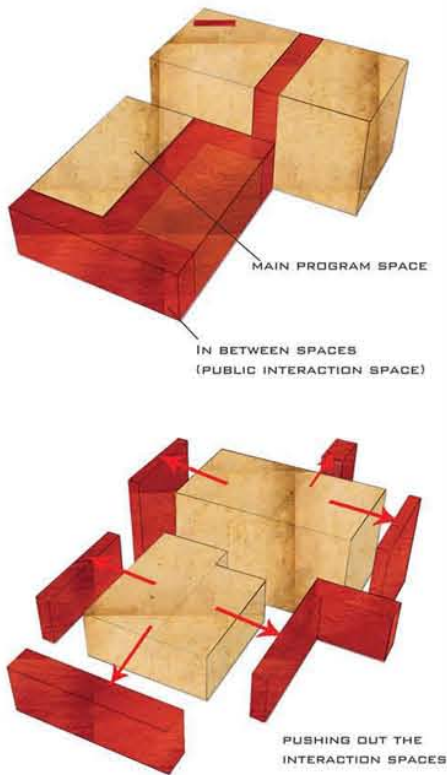

SCALE
192 - 1/16"
(1:200)

SITE PLAN



PROCESS MODELS



PROCESS 1



PROCESS 2



PROCESS 3




PROCESS 4



PROCESS 5



PROCESS 6

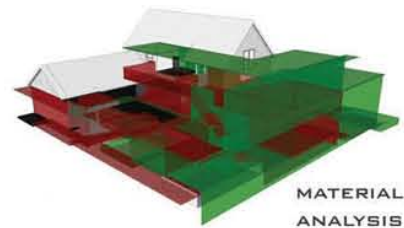

MATERIAL ANALYSIS



FINAL MODEL

PERSPECTIVES



OUTDOOR PERSPECTIVE

SECTIONS





SECTION FF'



SECTION EE'



SECTION DD'

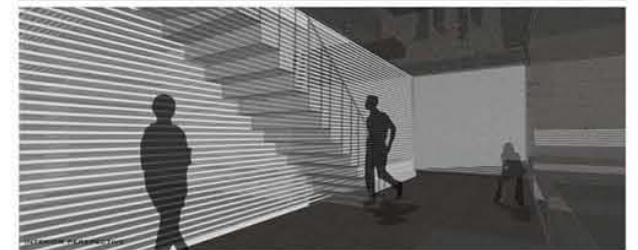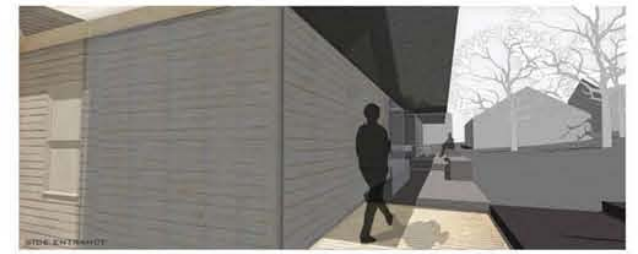

SECTION AA'

SCALE 96-1/8"
(1:100)



SECTION CC'