



South Elevation




East Elevation

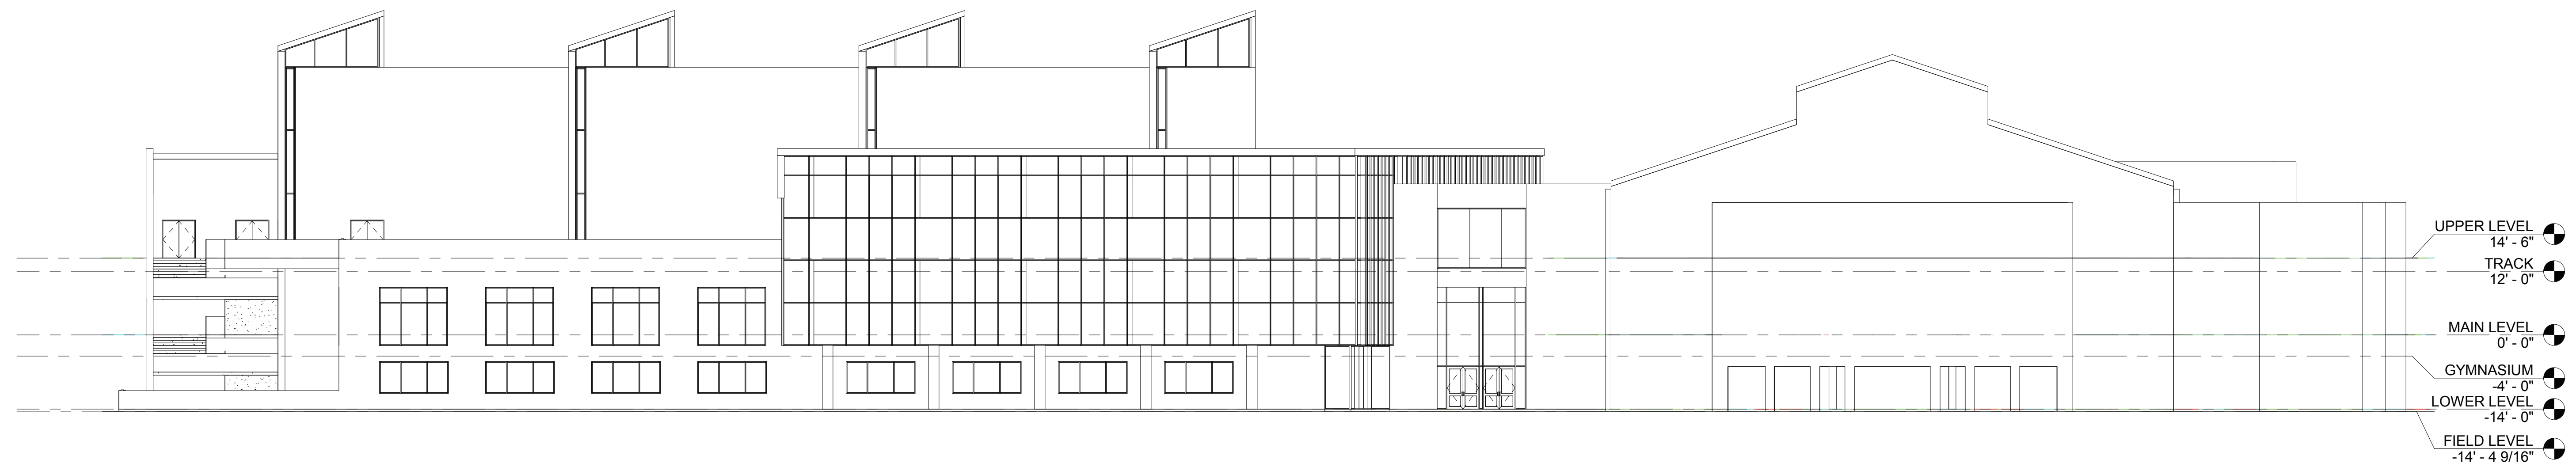

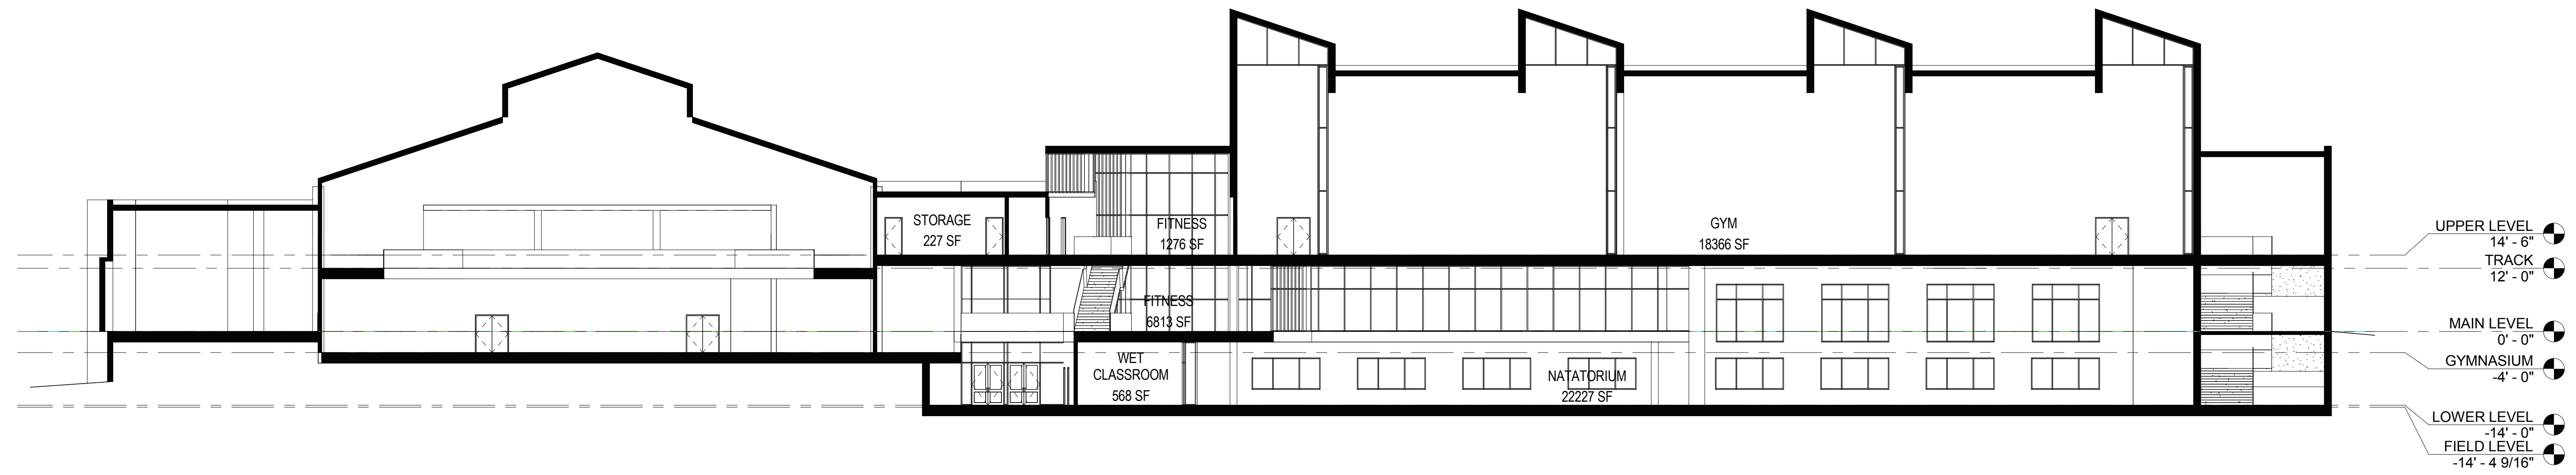


Section Facing East

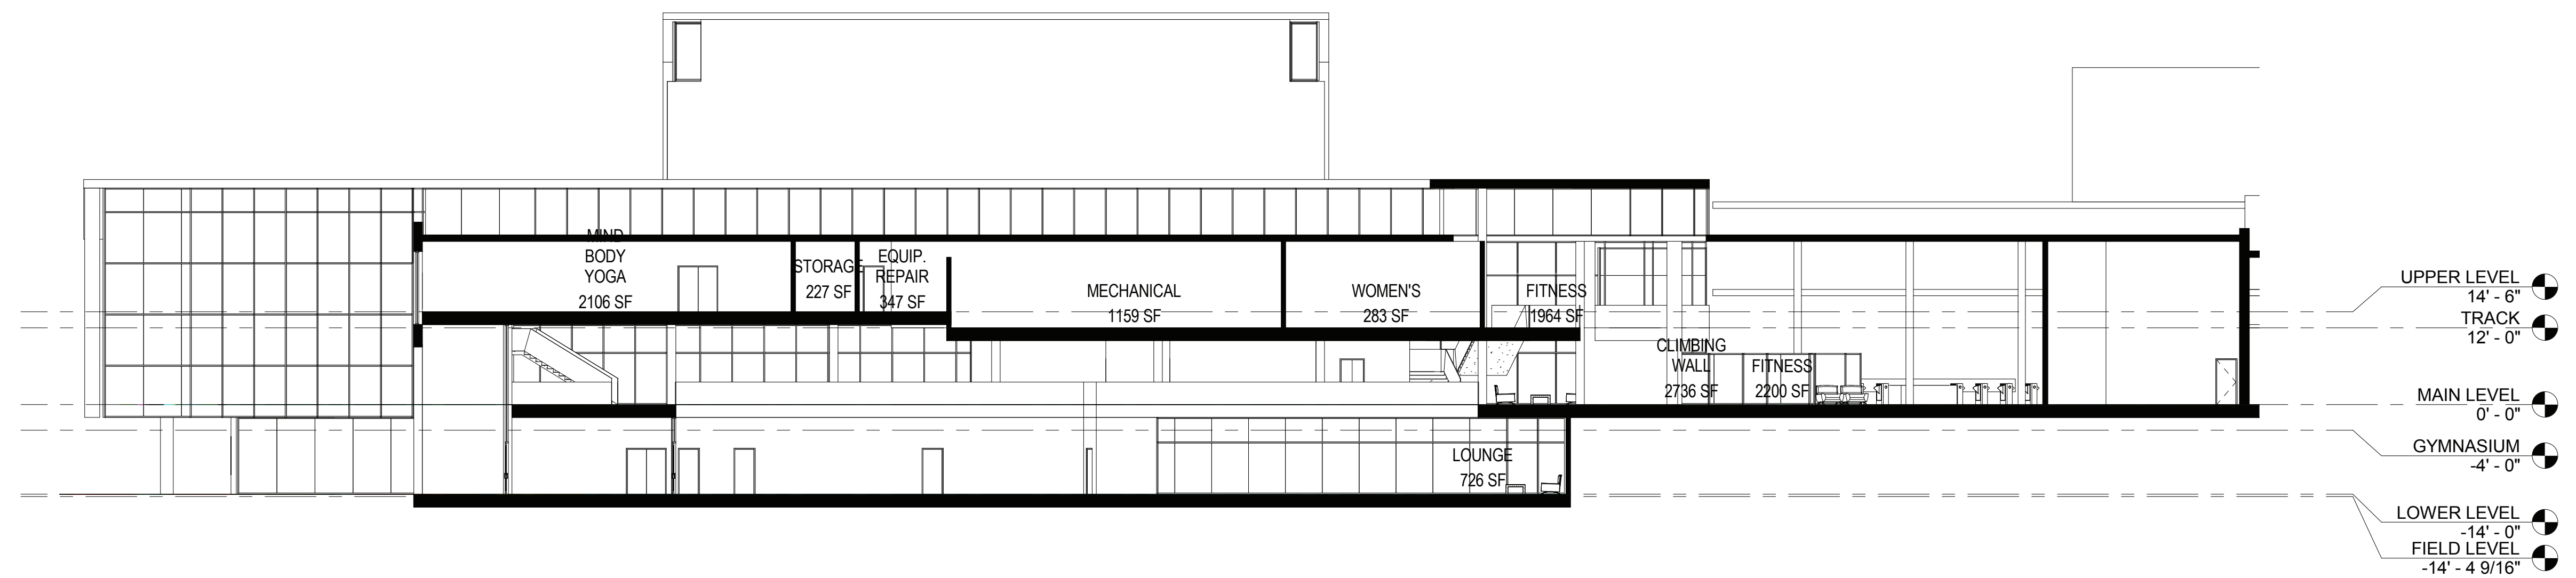


Section Facing South



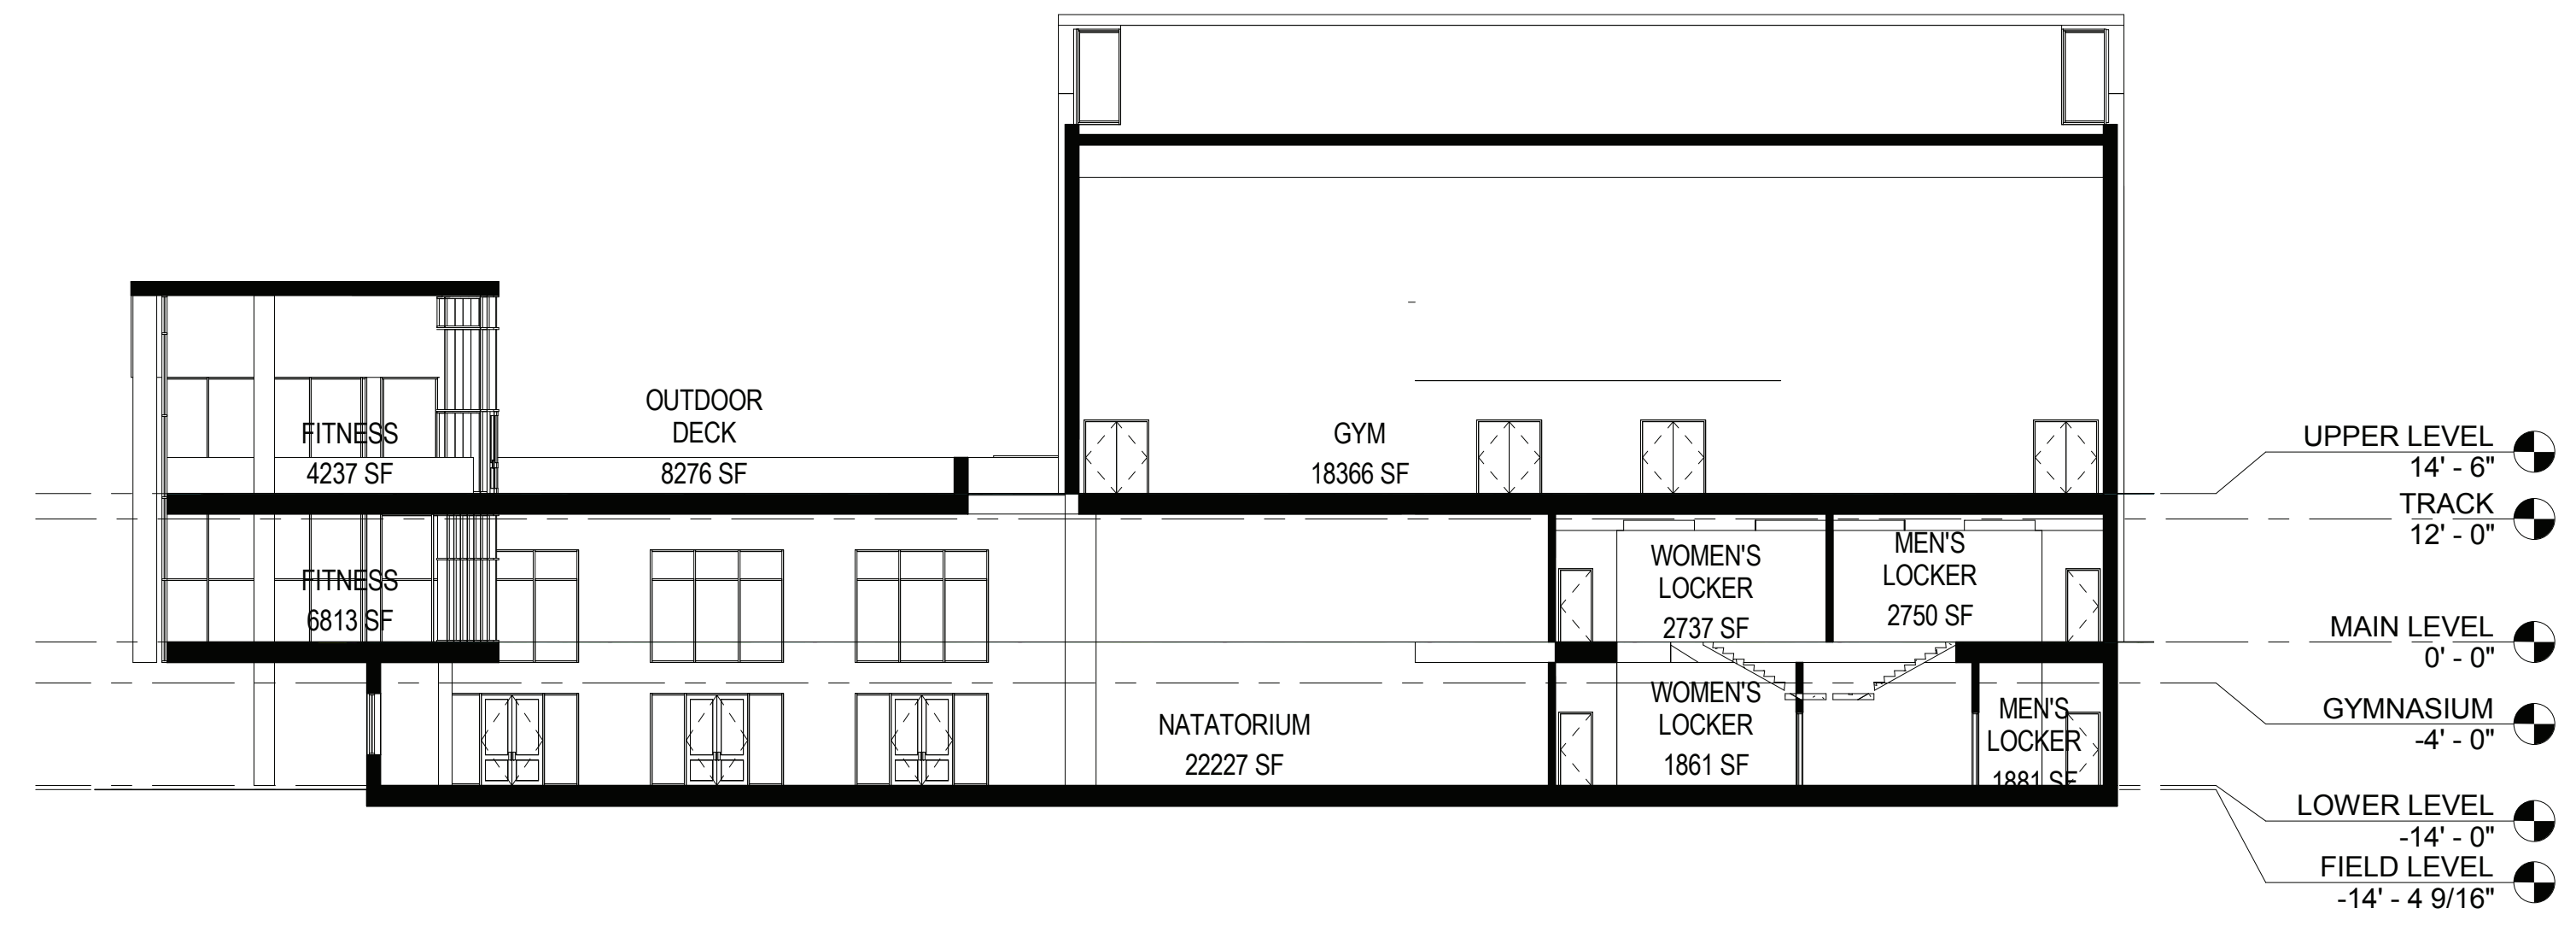

Section Facing South

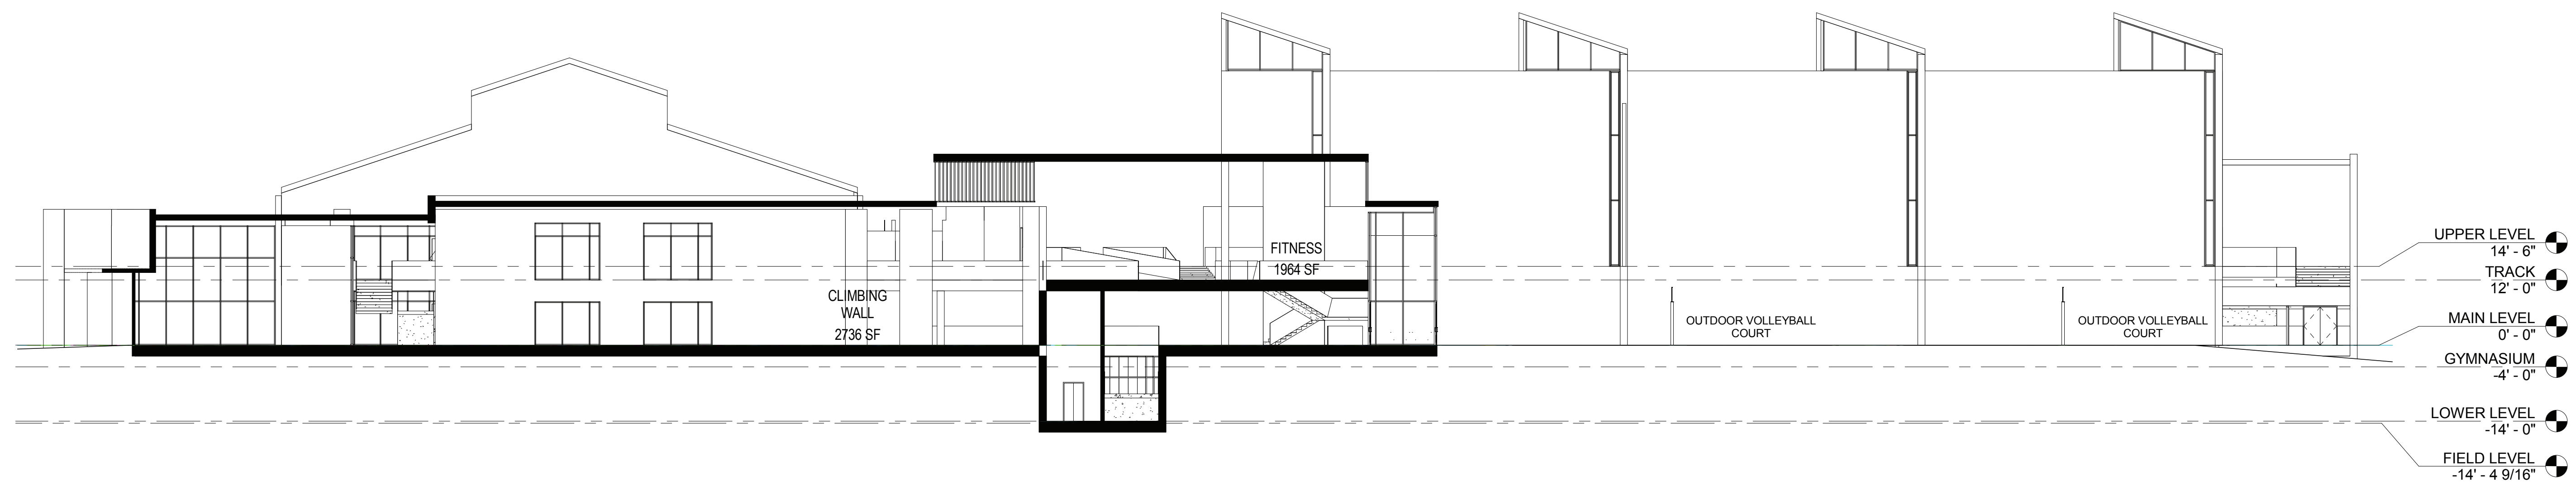

Section Facing East