



UNIVERSITY OF OREGON  
**OREGON BACH FESTIVAL**


HACKER

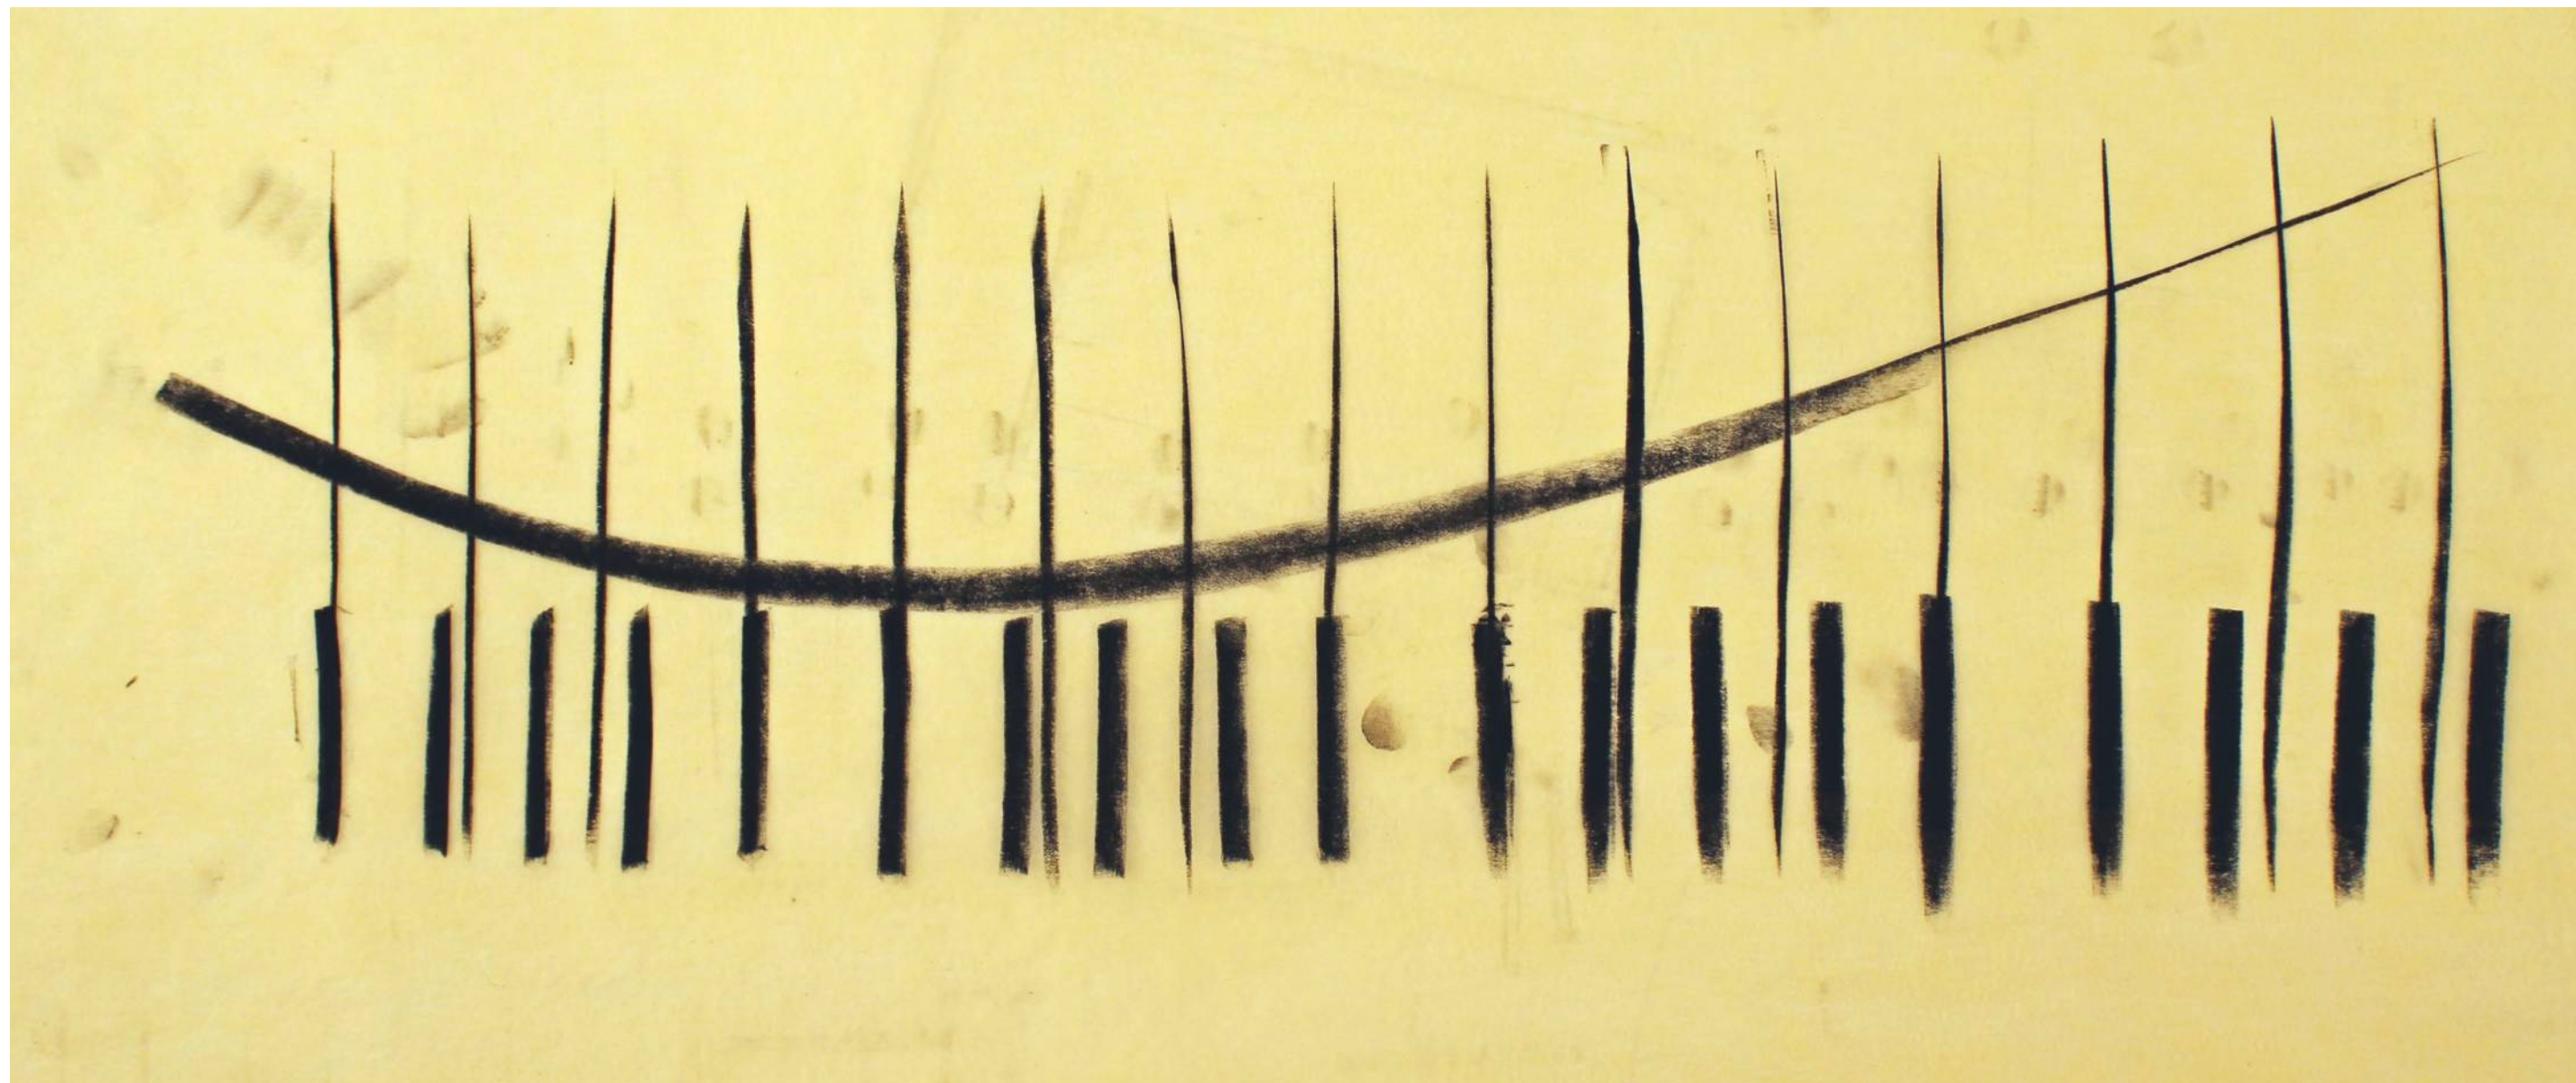

PREVIOUS SITE PLAN  
15 PARKING SPACES  
EASTERN CROSSWALK

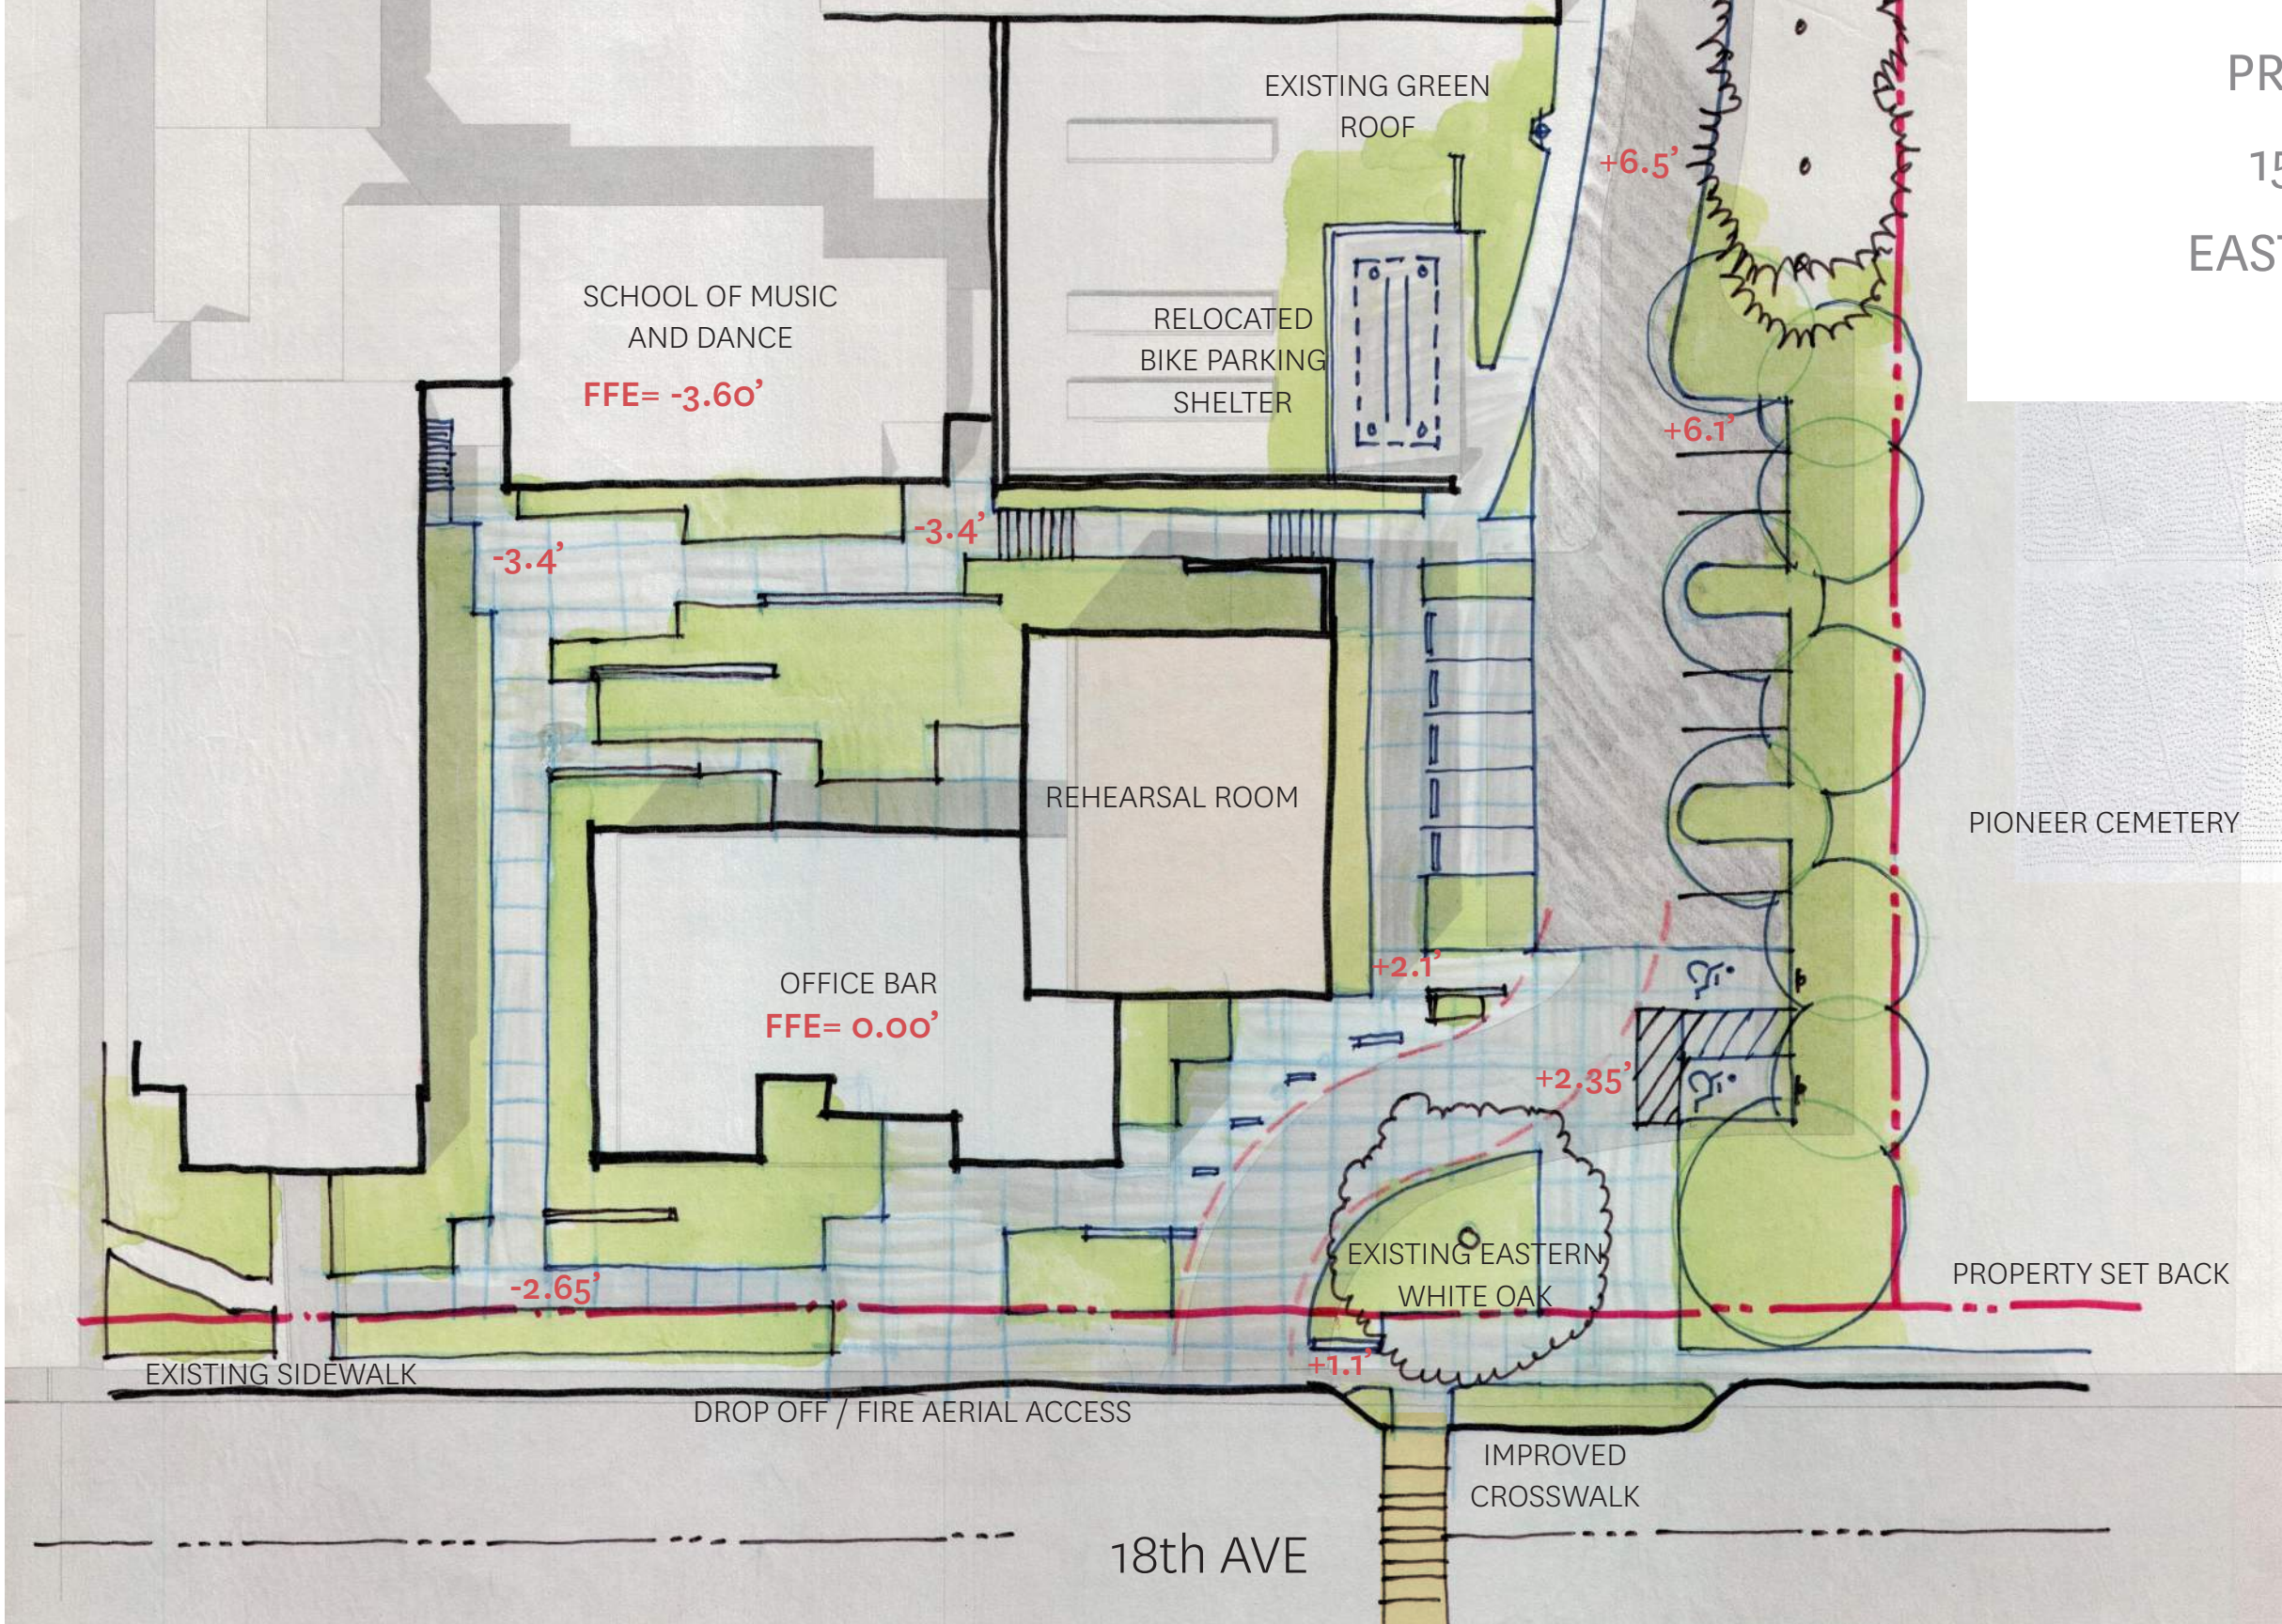


PARKING ON EAST ONLY  
13 PARKING SPACES  
WESTERN CROSSWALK

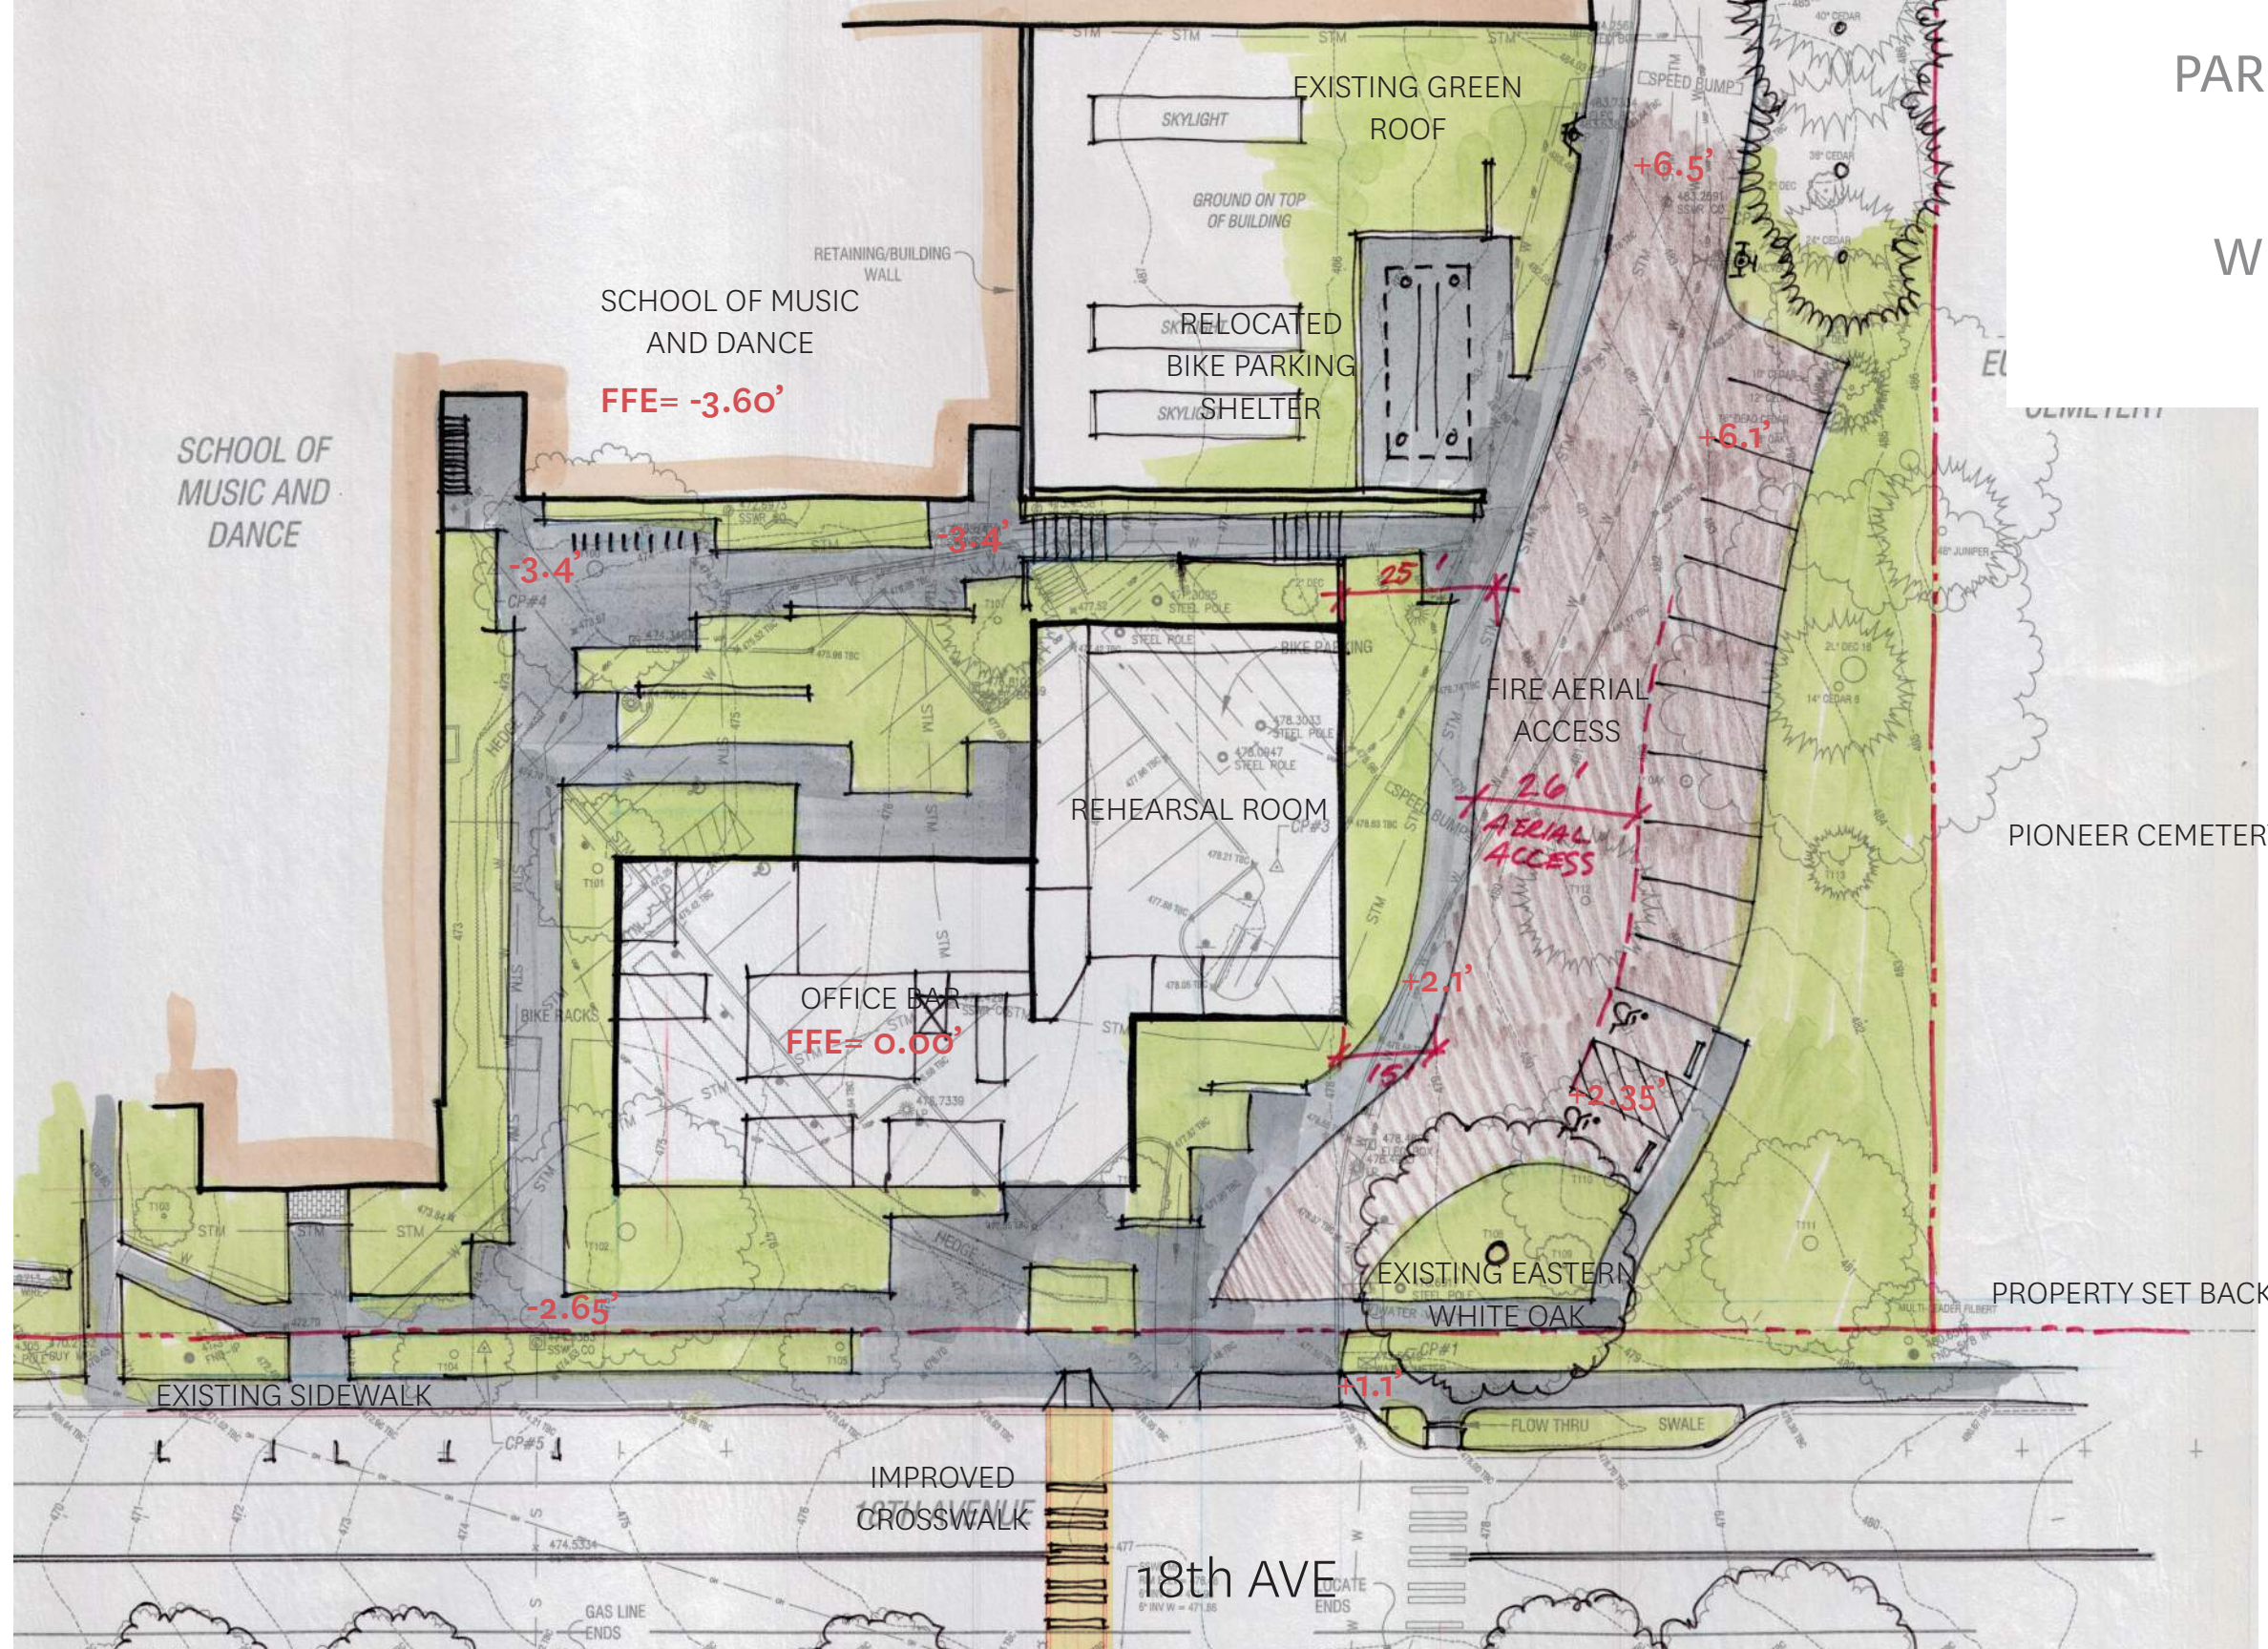

NORTH - SOUTH ORIENTED  
REHEARSAL ROOM


LEVEL 1

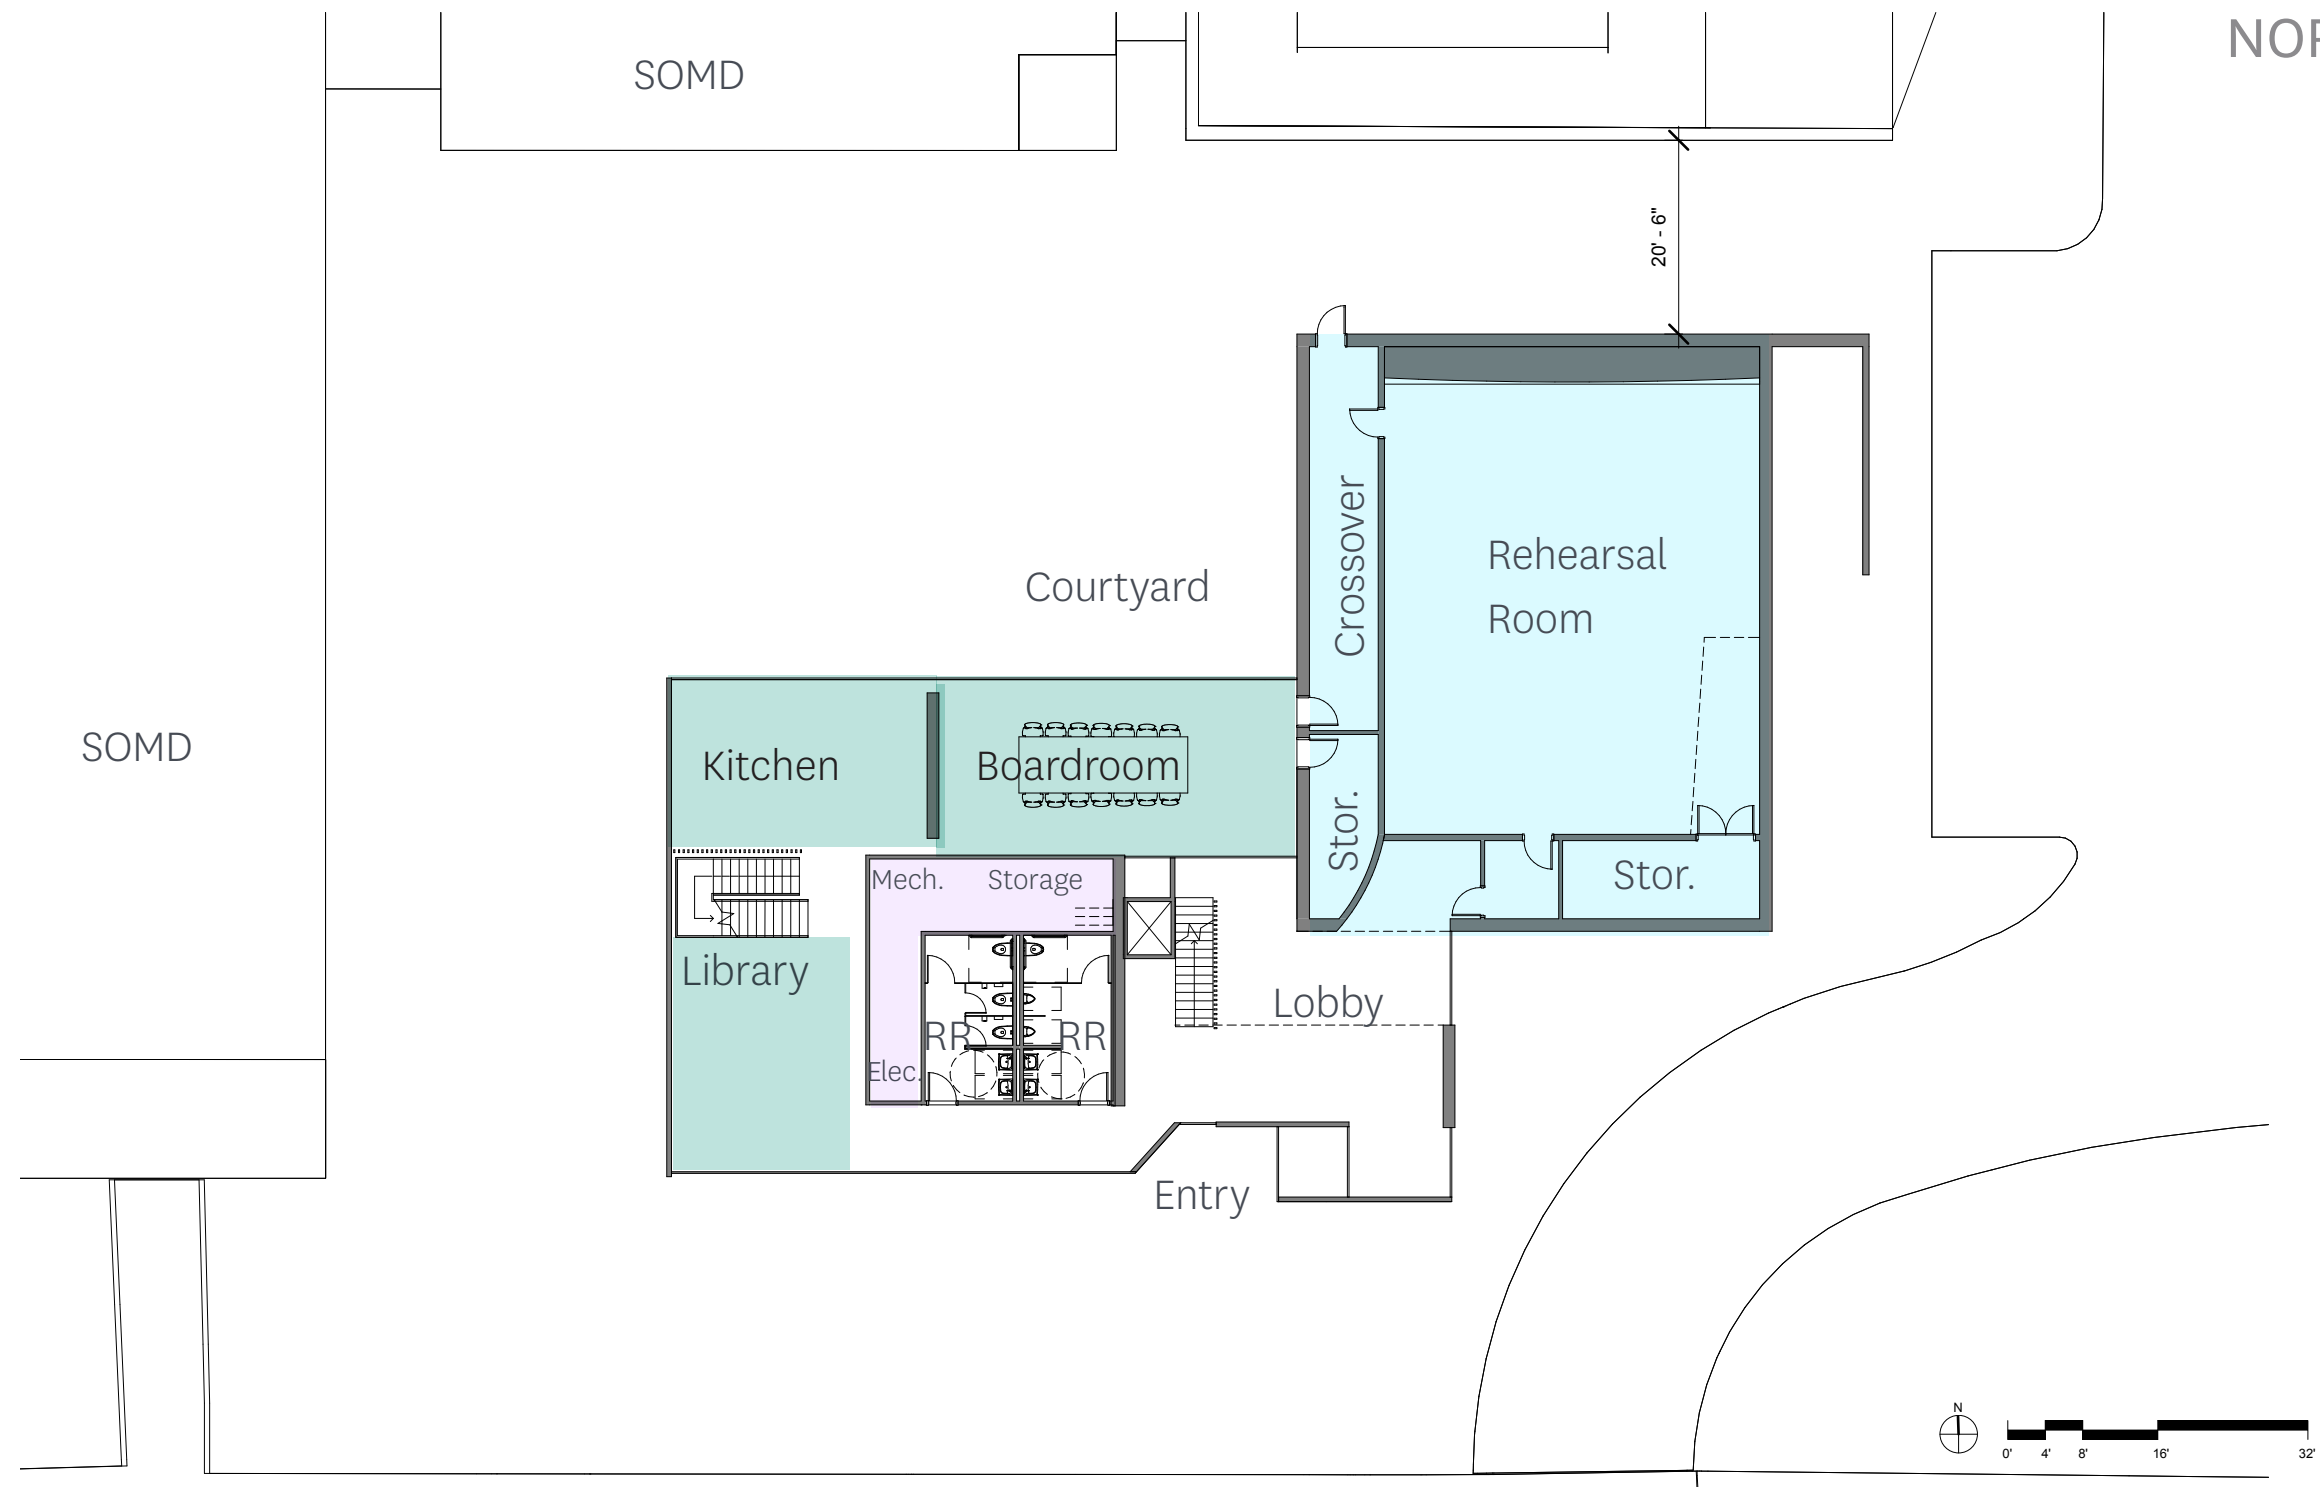

CT NAME


LEVEL 1 PLAN

18th Ave

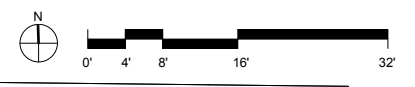


NORTH - SOUTH ORIENTED  
REHEARSAL ROOM

LEVEL 2

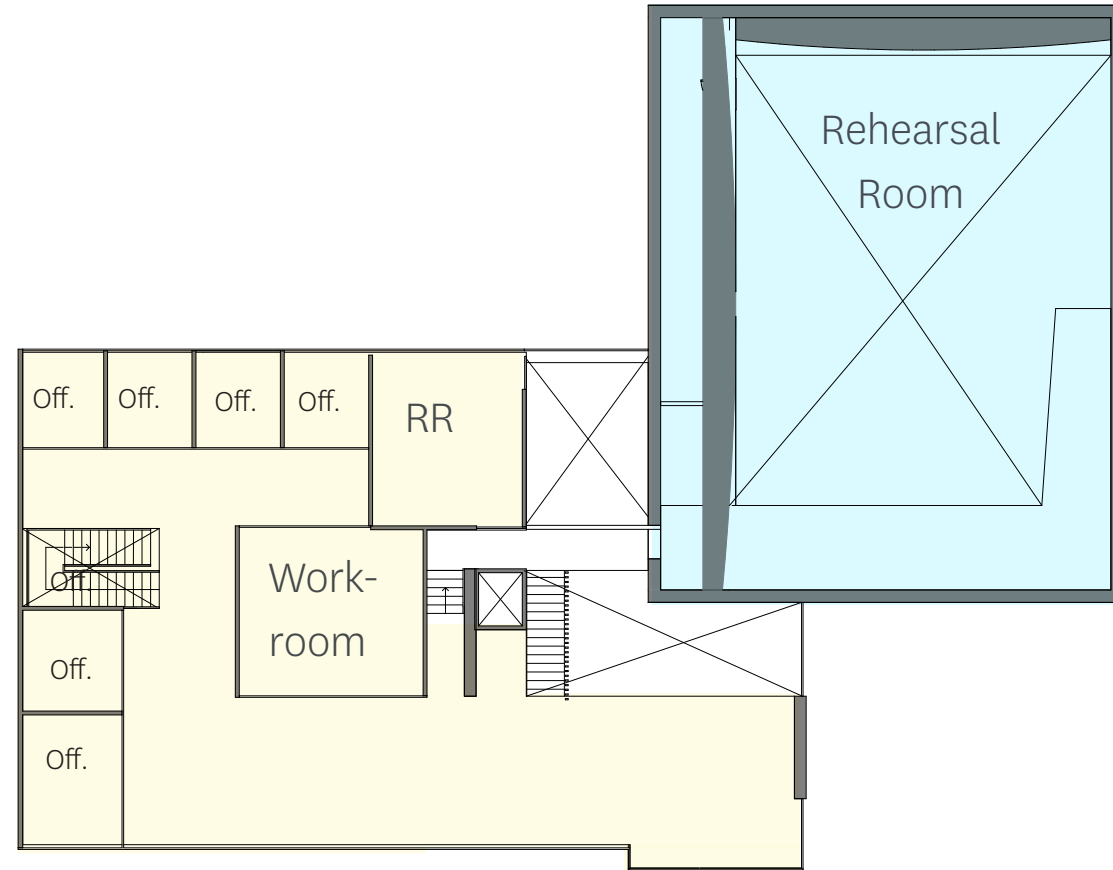

EAST-WEST ORIENTED  
REHEARSAL ROOM

LEVEL 1

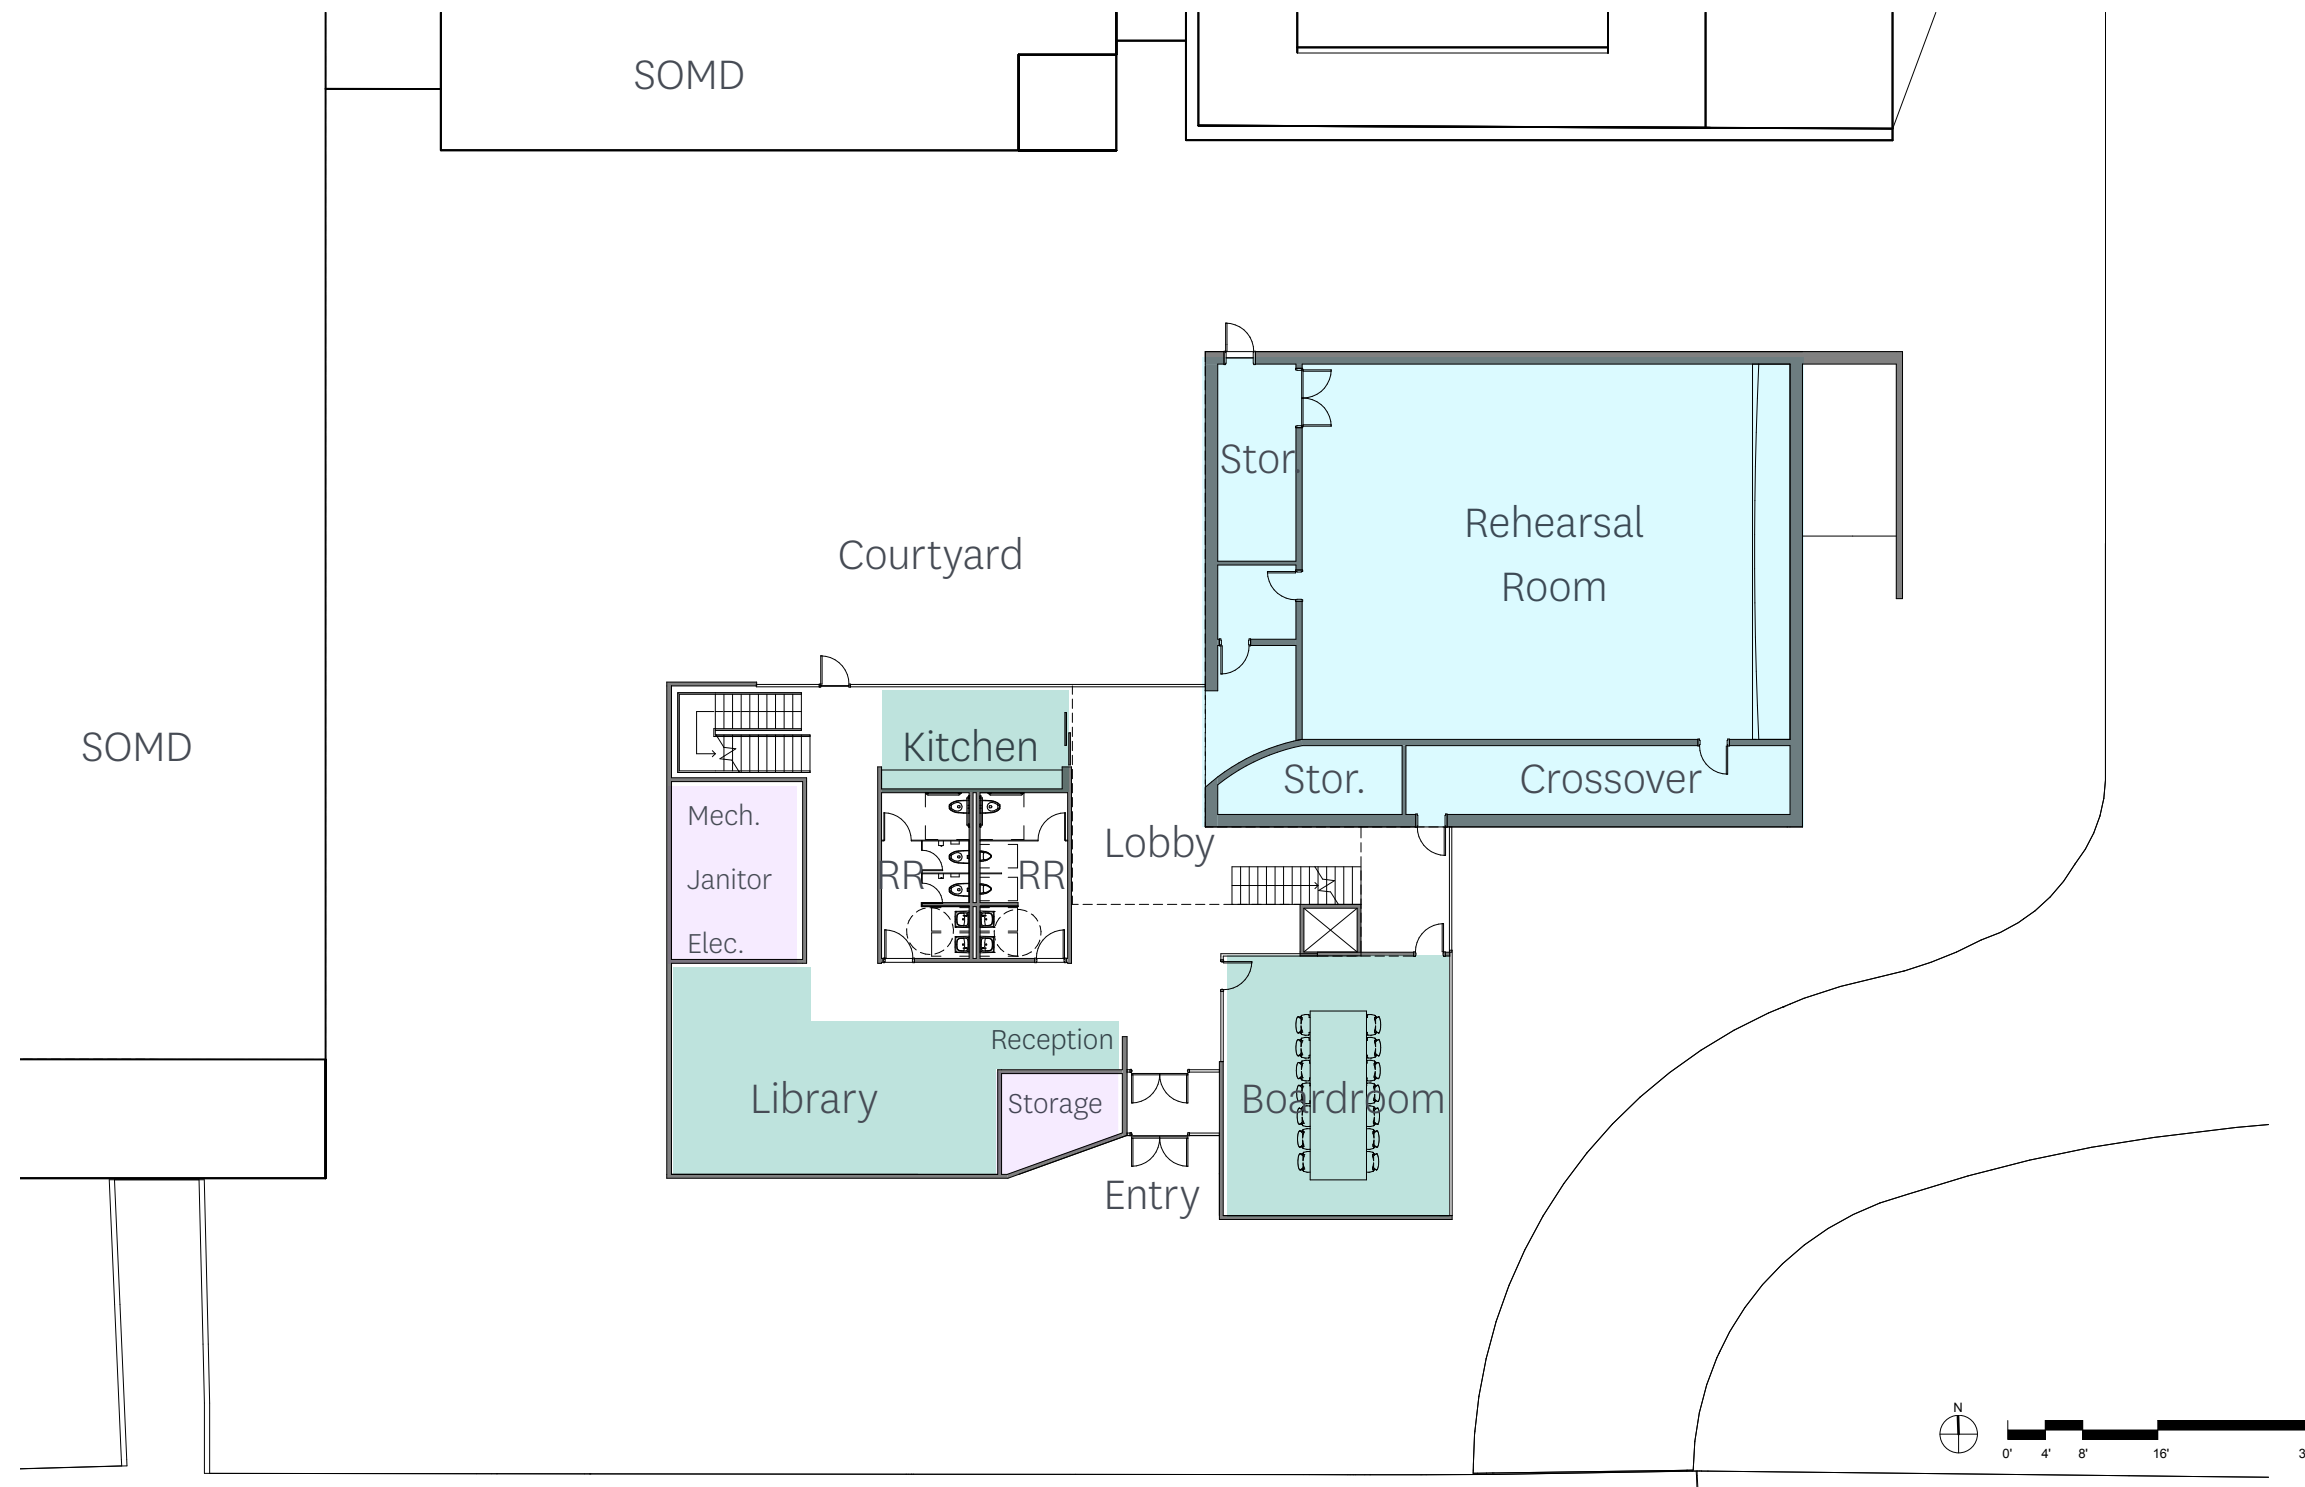


SOMD

SOMD

Courtyard

Mech.  
Janitor  
Elec.

Kitchen

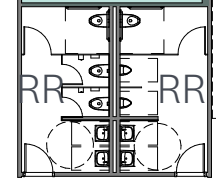

Lobby


Library

Reception

Storage

Entry

Boardroom

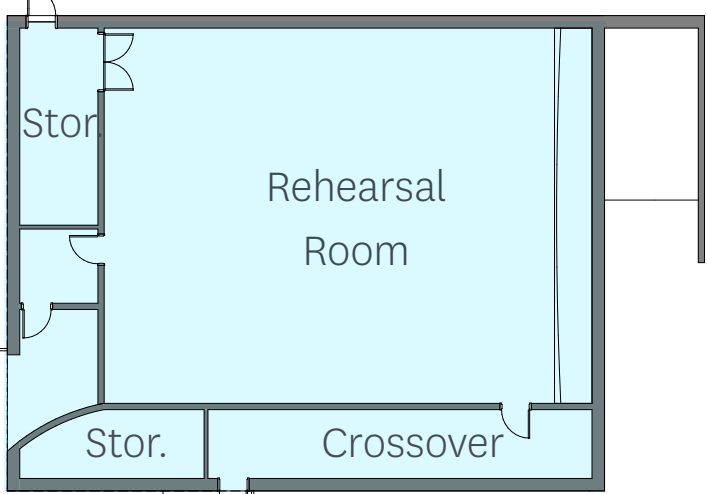

Stor.

Rehearsal  
Room

Stor.


Crossover

18th Ave




EAST-WEST ORIENTED  
REHEARSAL ROOM

LEVEL 2

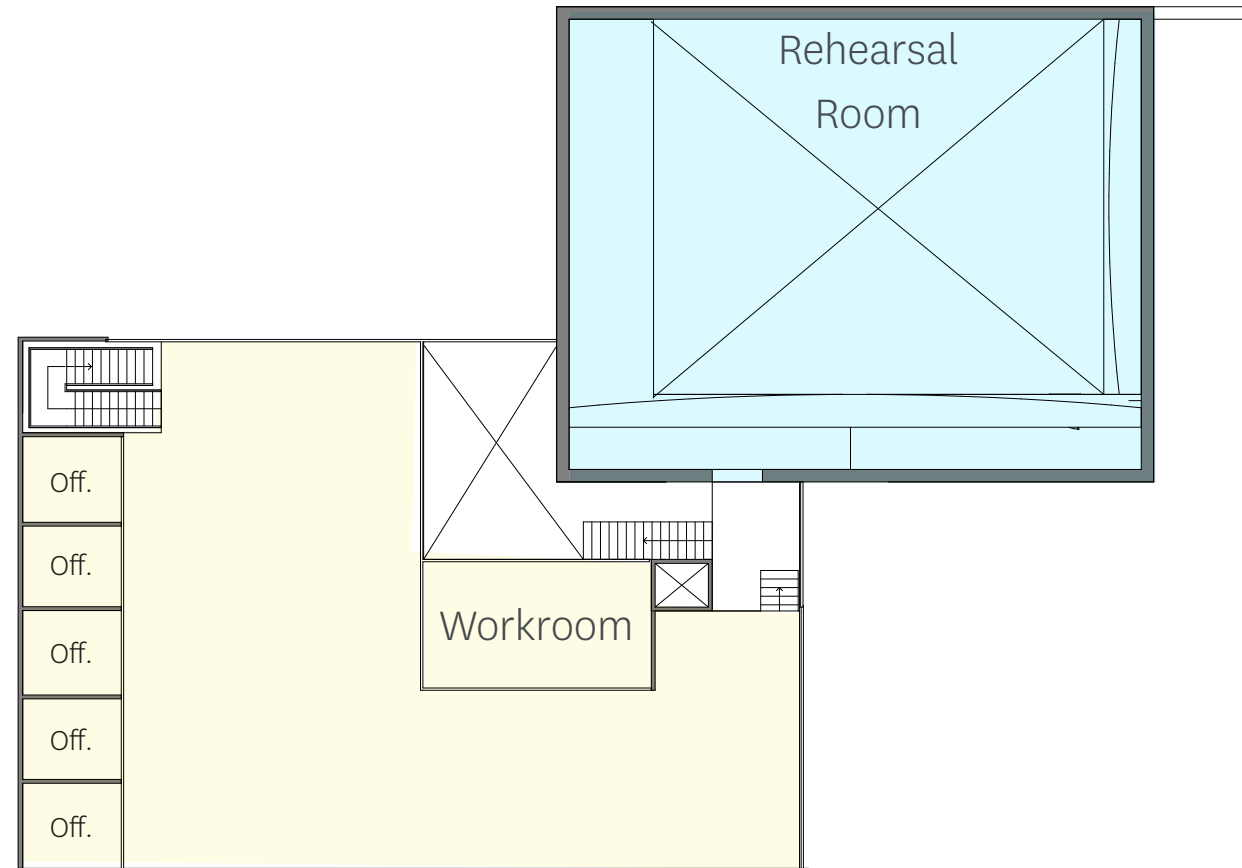

SPATIAL CONCEPT  
**OPEN WORKSPACES**

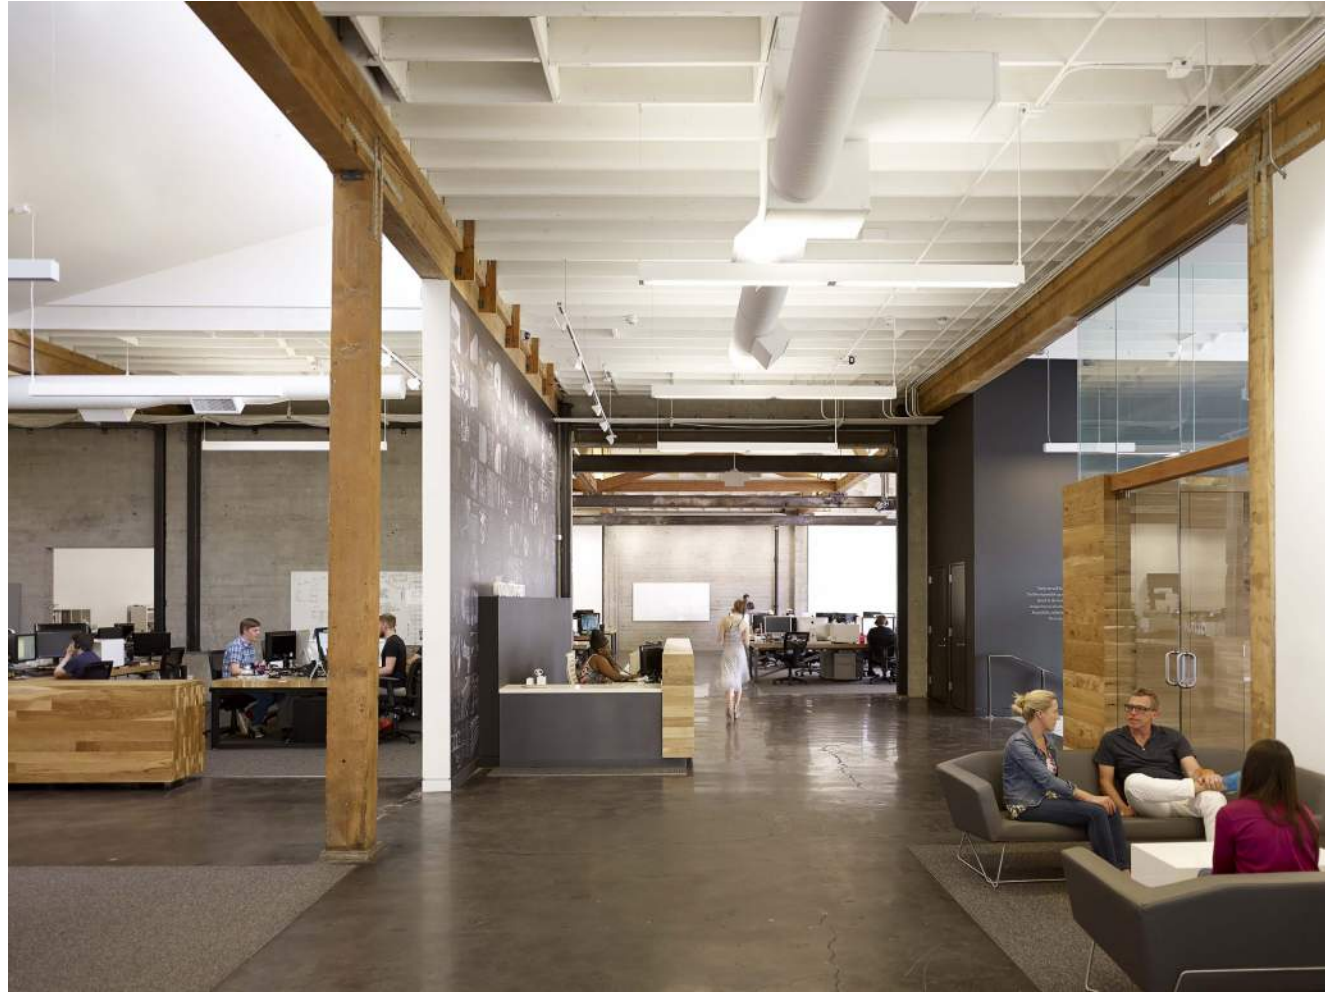





## SPATIAL CONCEPT

### OPEN KITCHENS AND TRANSPARENT ENCLOSURES




SPATIAL CONCEPT  
LAYERED VISUAL  
CONNECTIONS

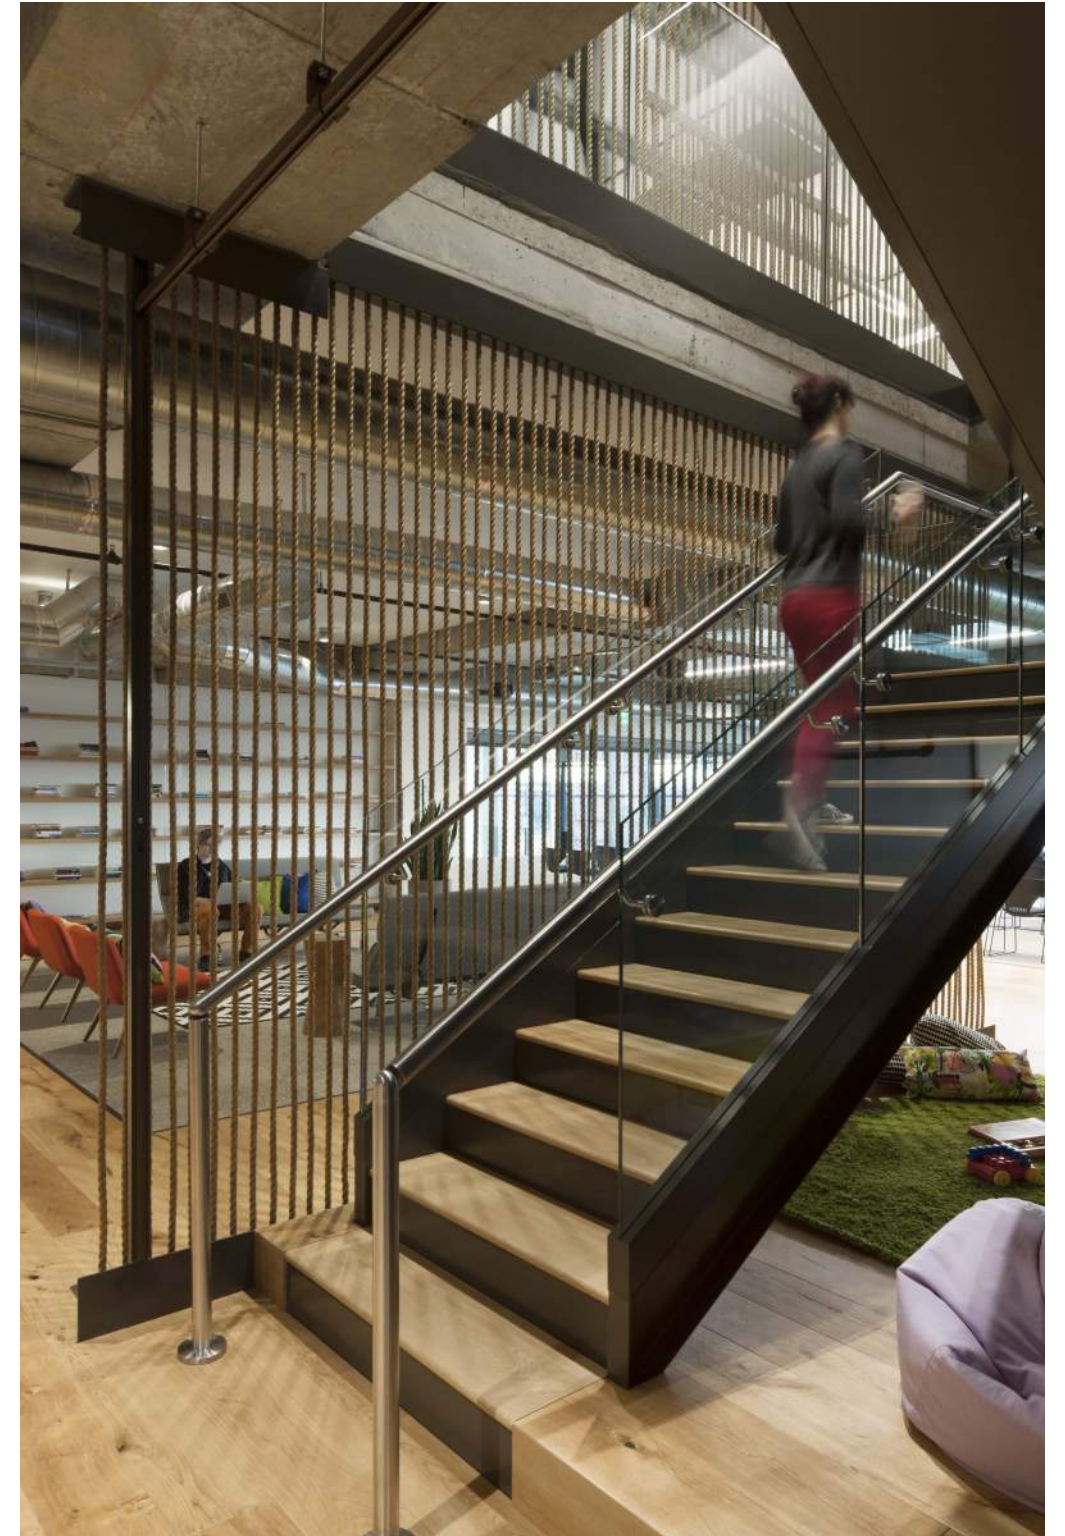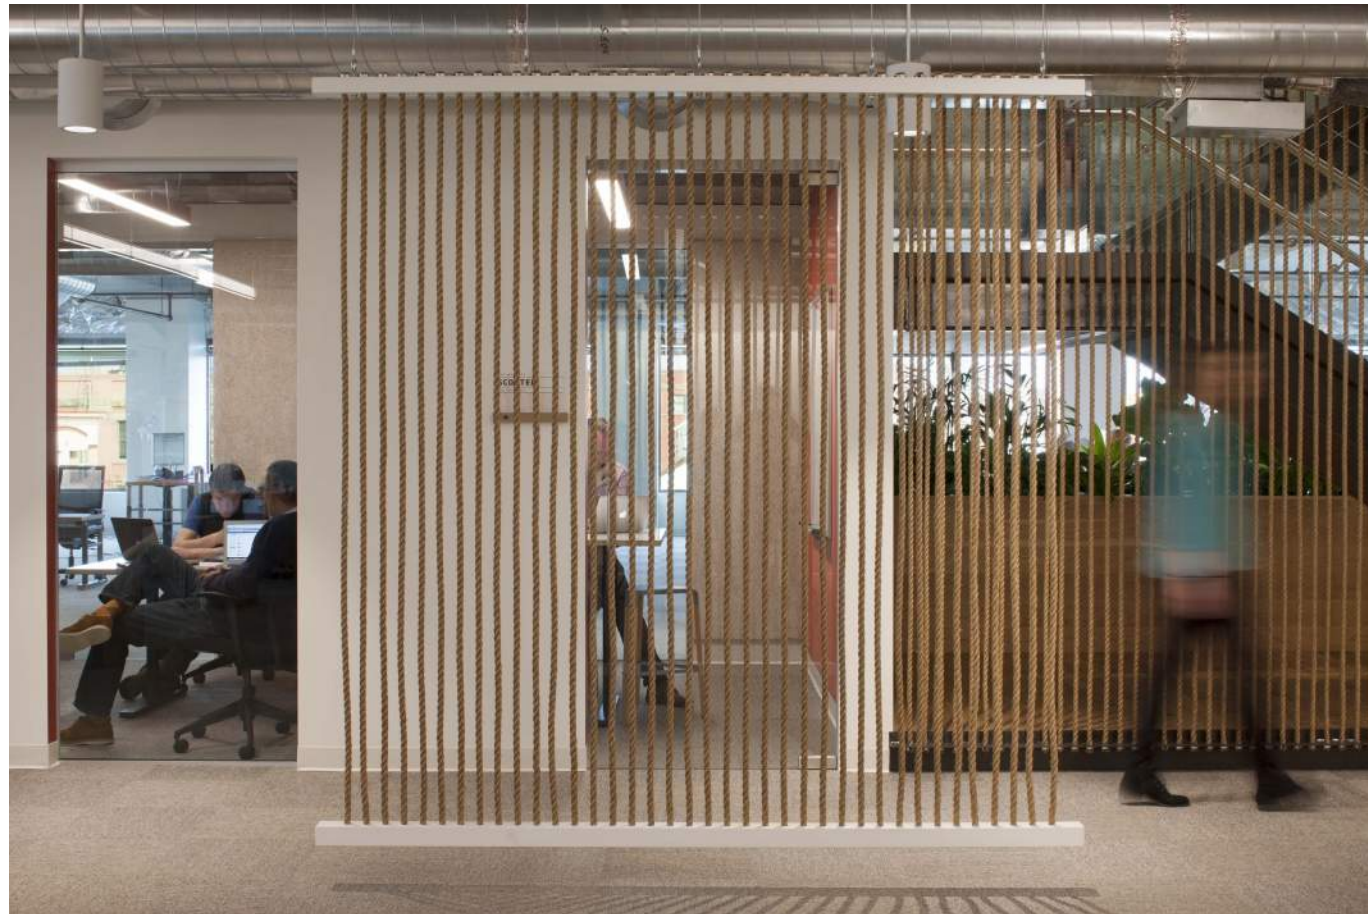


SPATIAL CONCEPT

**SECOND FLOOR  
WITH HOLE AT  
SE CORNER**

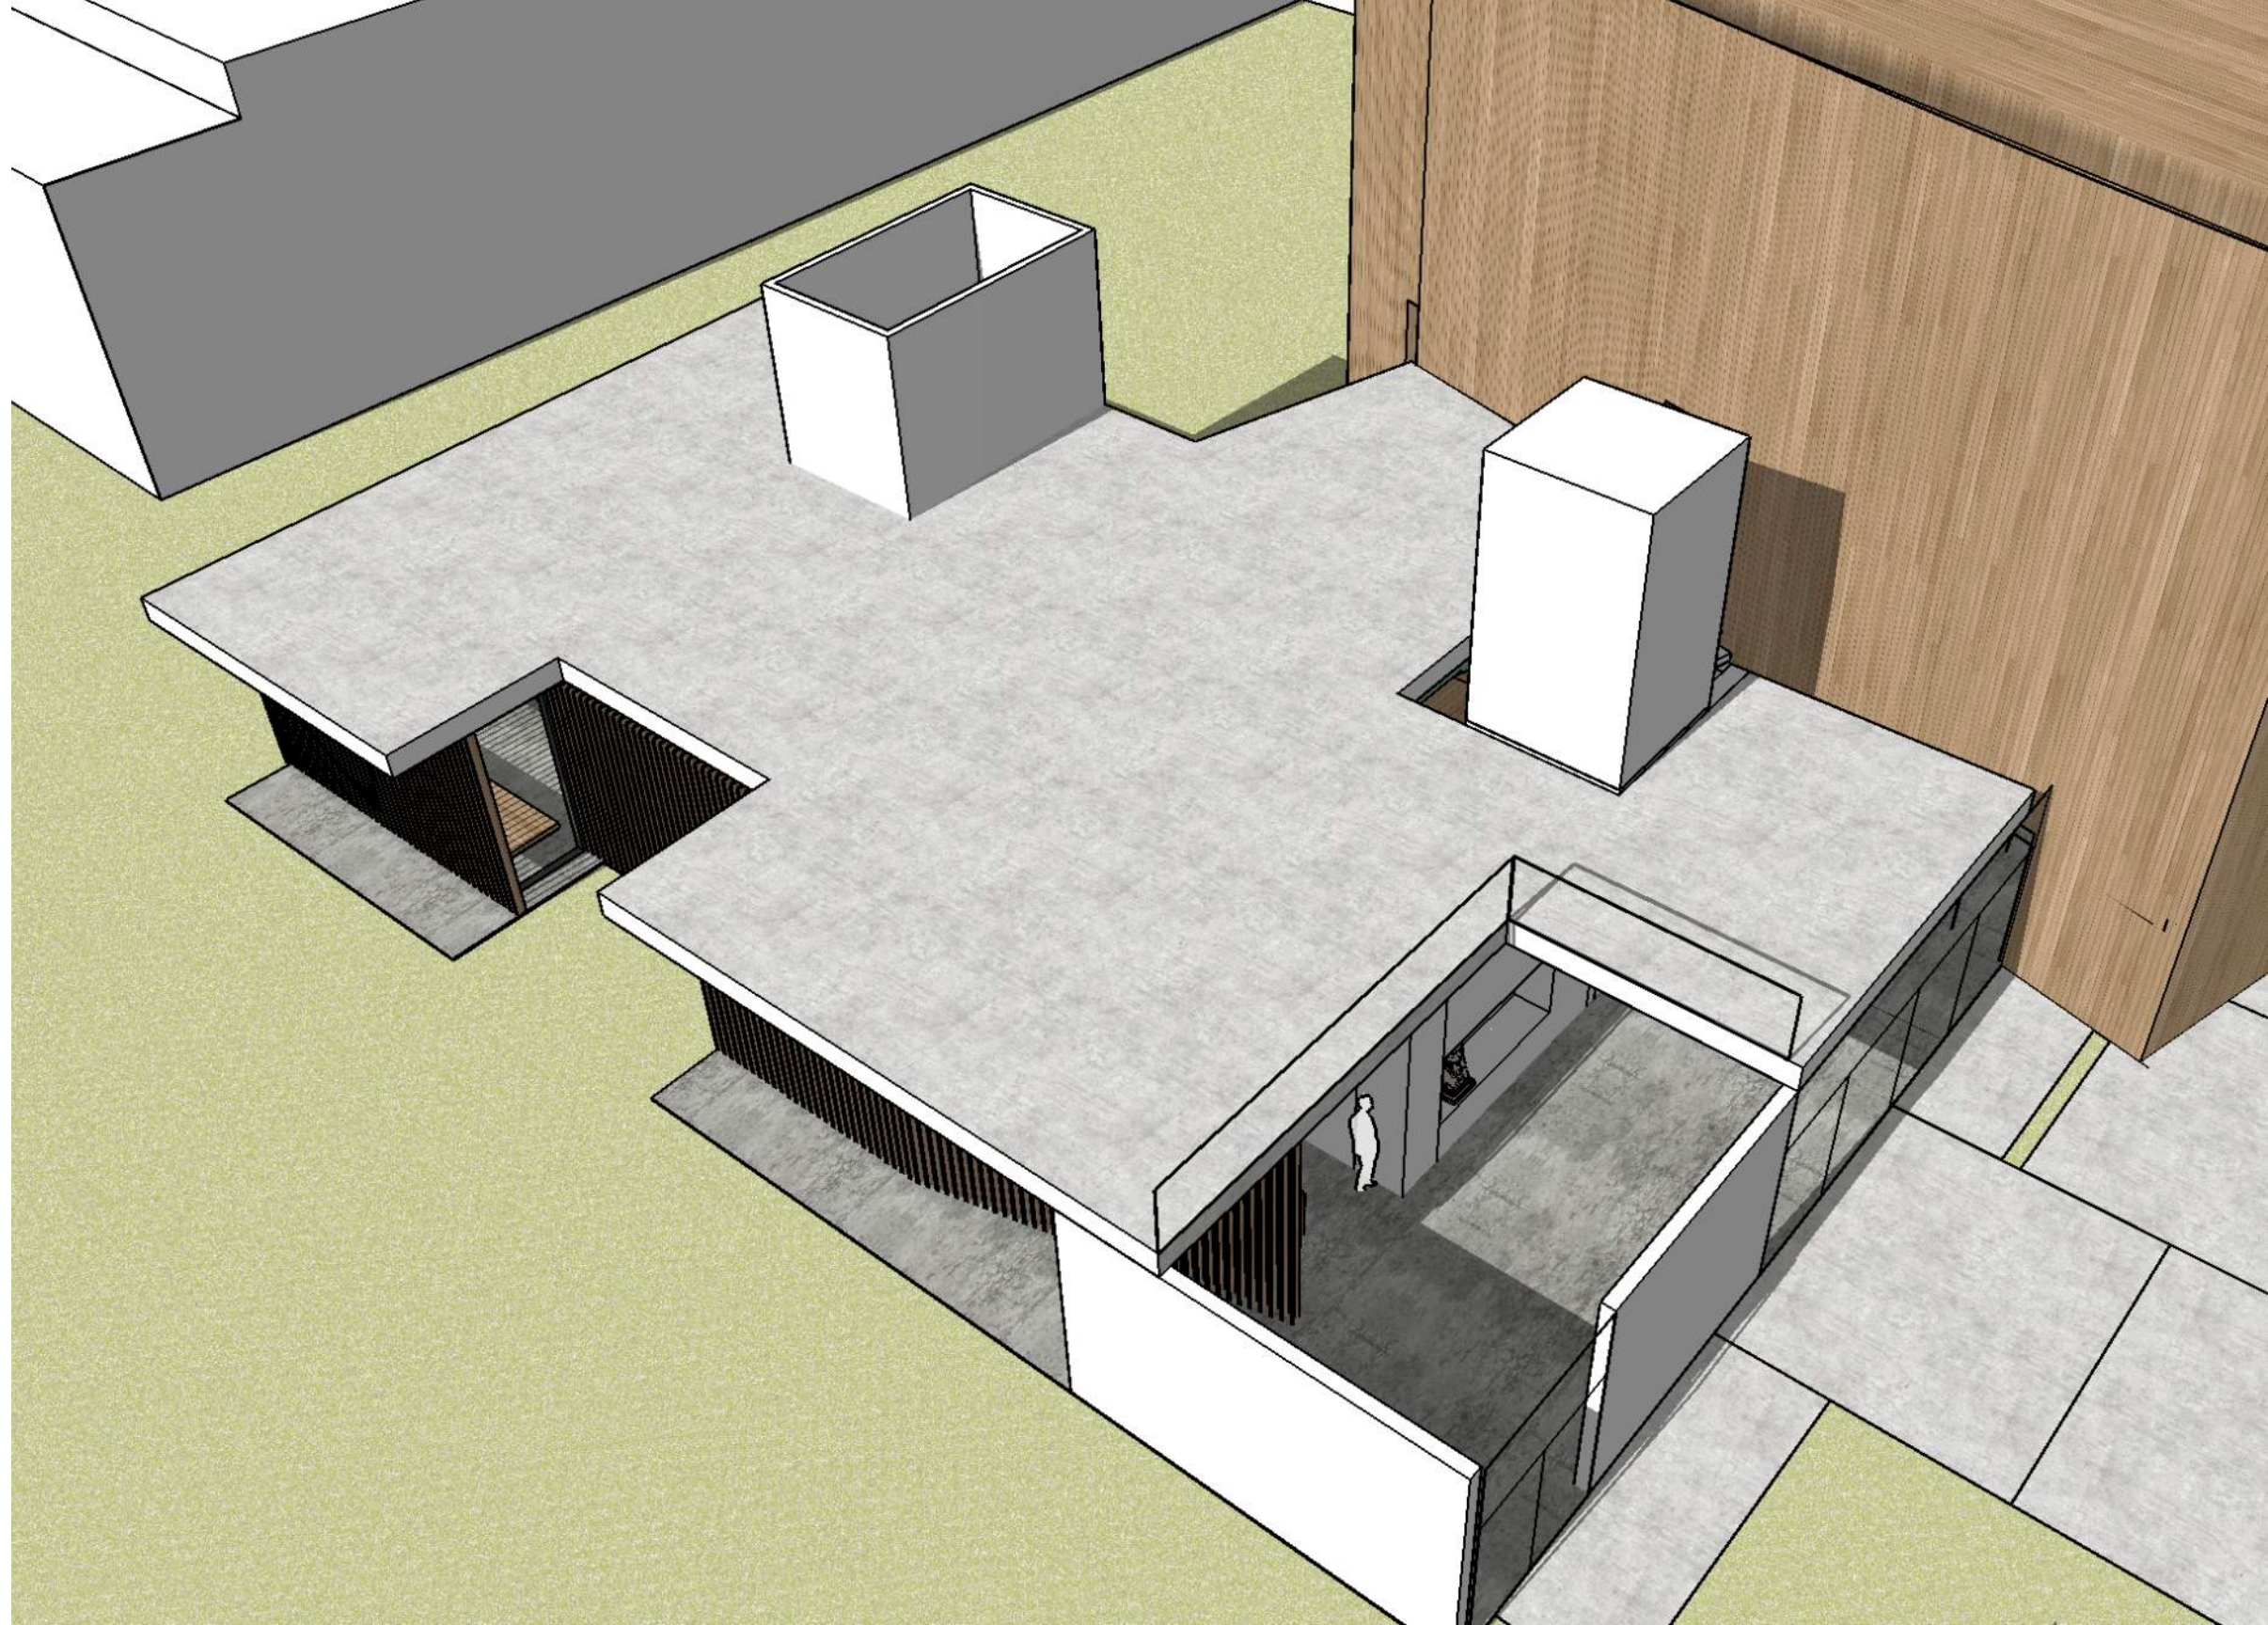

SPATIAL CONCEPT

**ENCLOSED SPACES  
ON NORTH AND  
WEST**

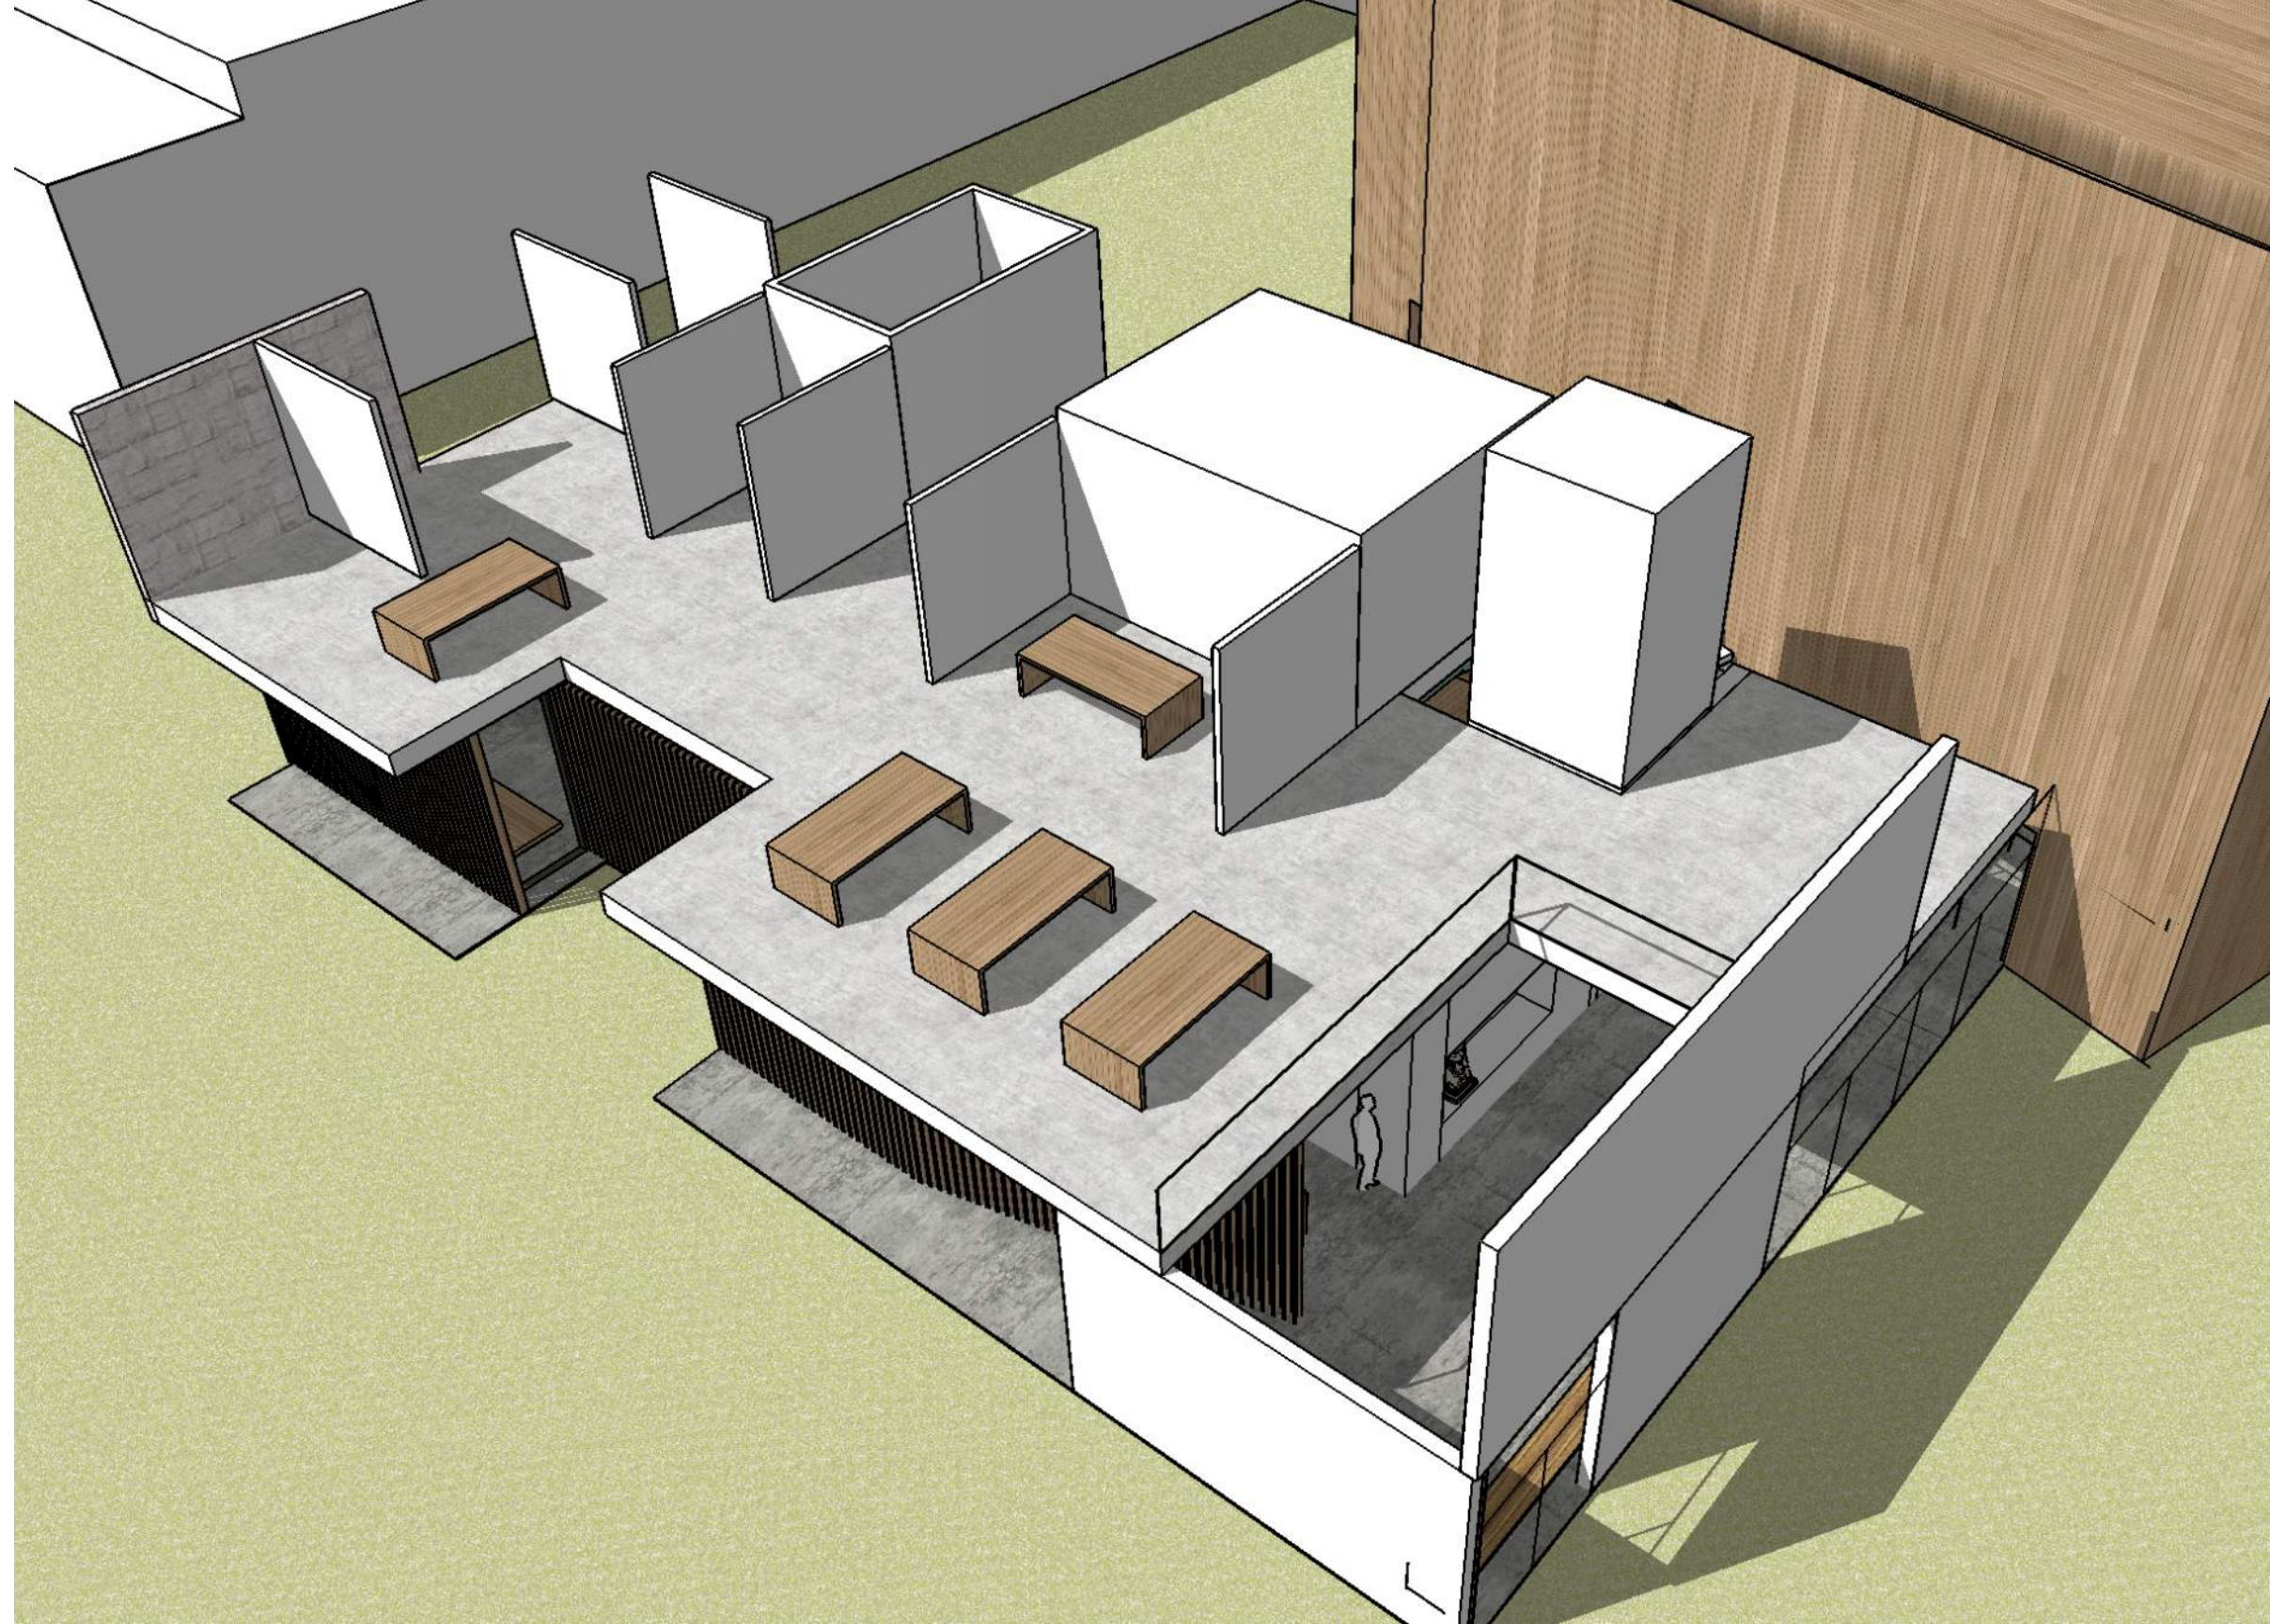

SPATIAL CONCEPT

**ENCLOSED SPACES  
ON SOUTH AND WEST**

