



RDg...

POTICHA

Student Recreation Center Expansion and Renovation




University of Oregon Accessibility Focus Group Update


March 7, 2012




Floor Plans

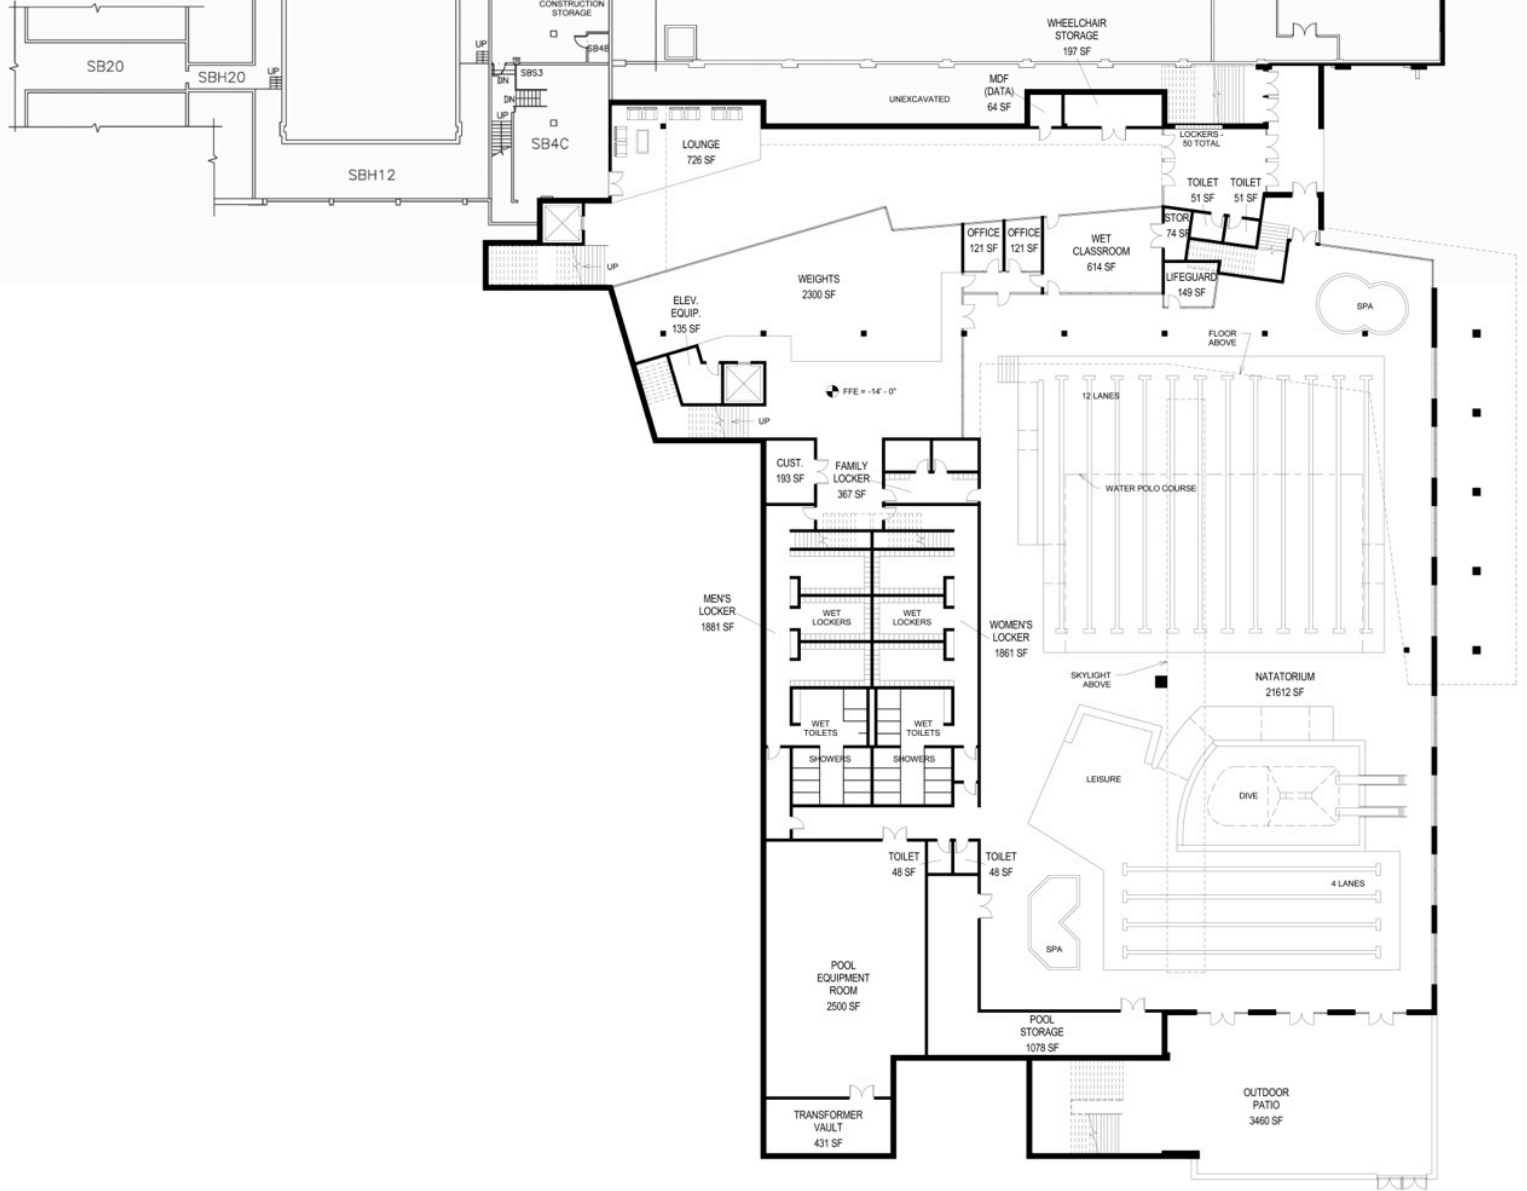



Floor Plans

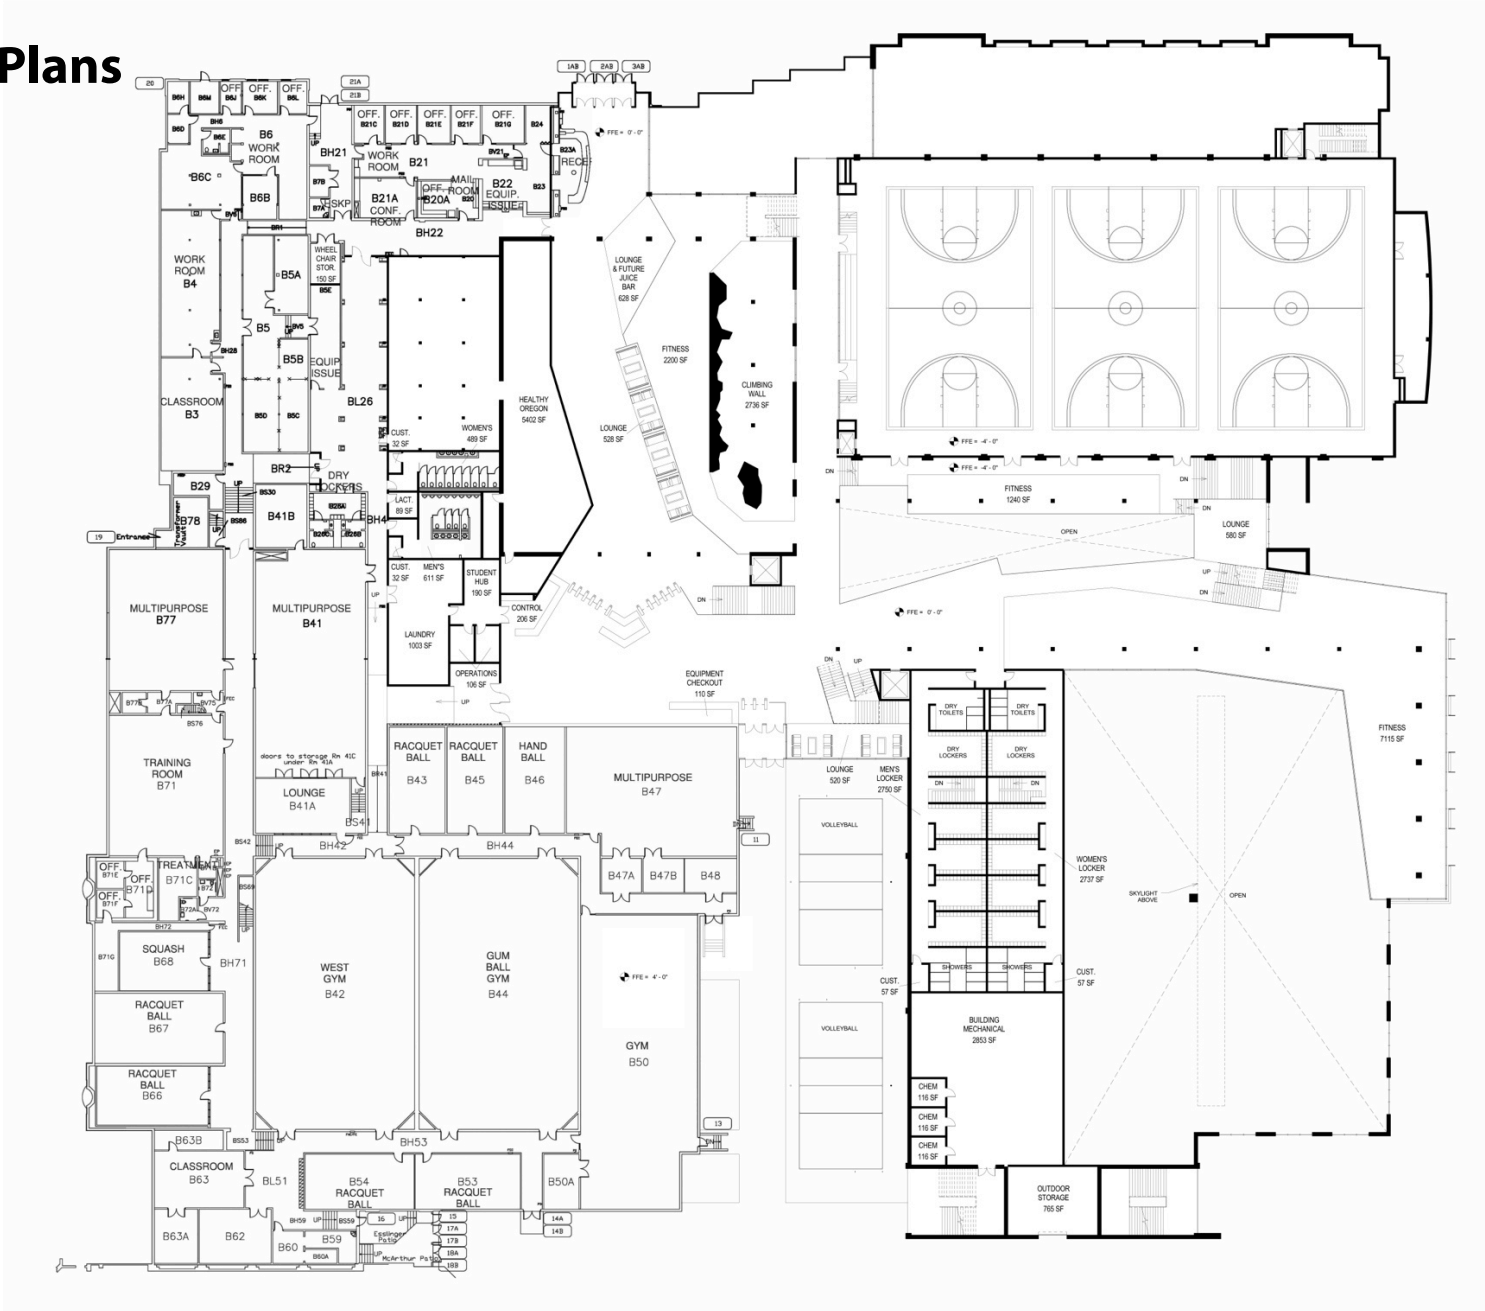

Floor Plans

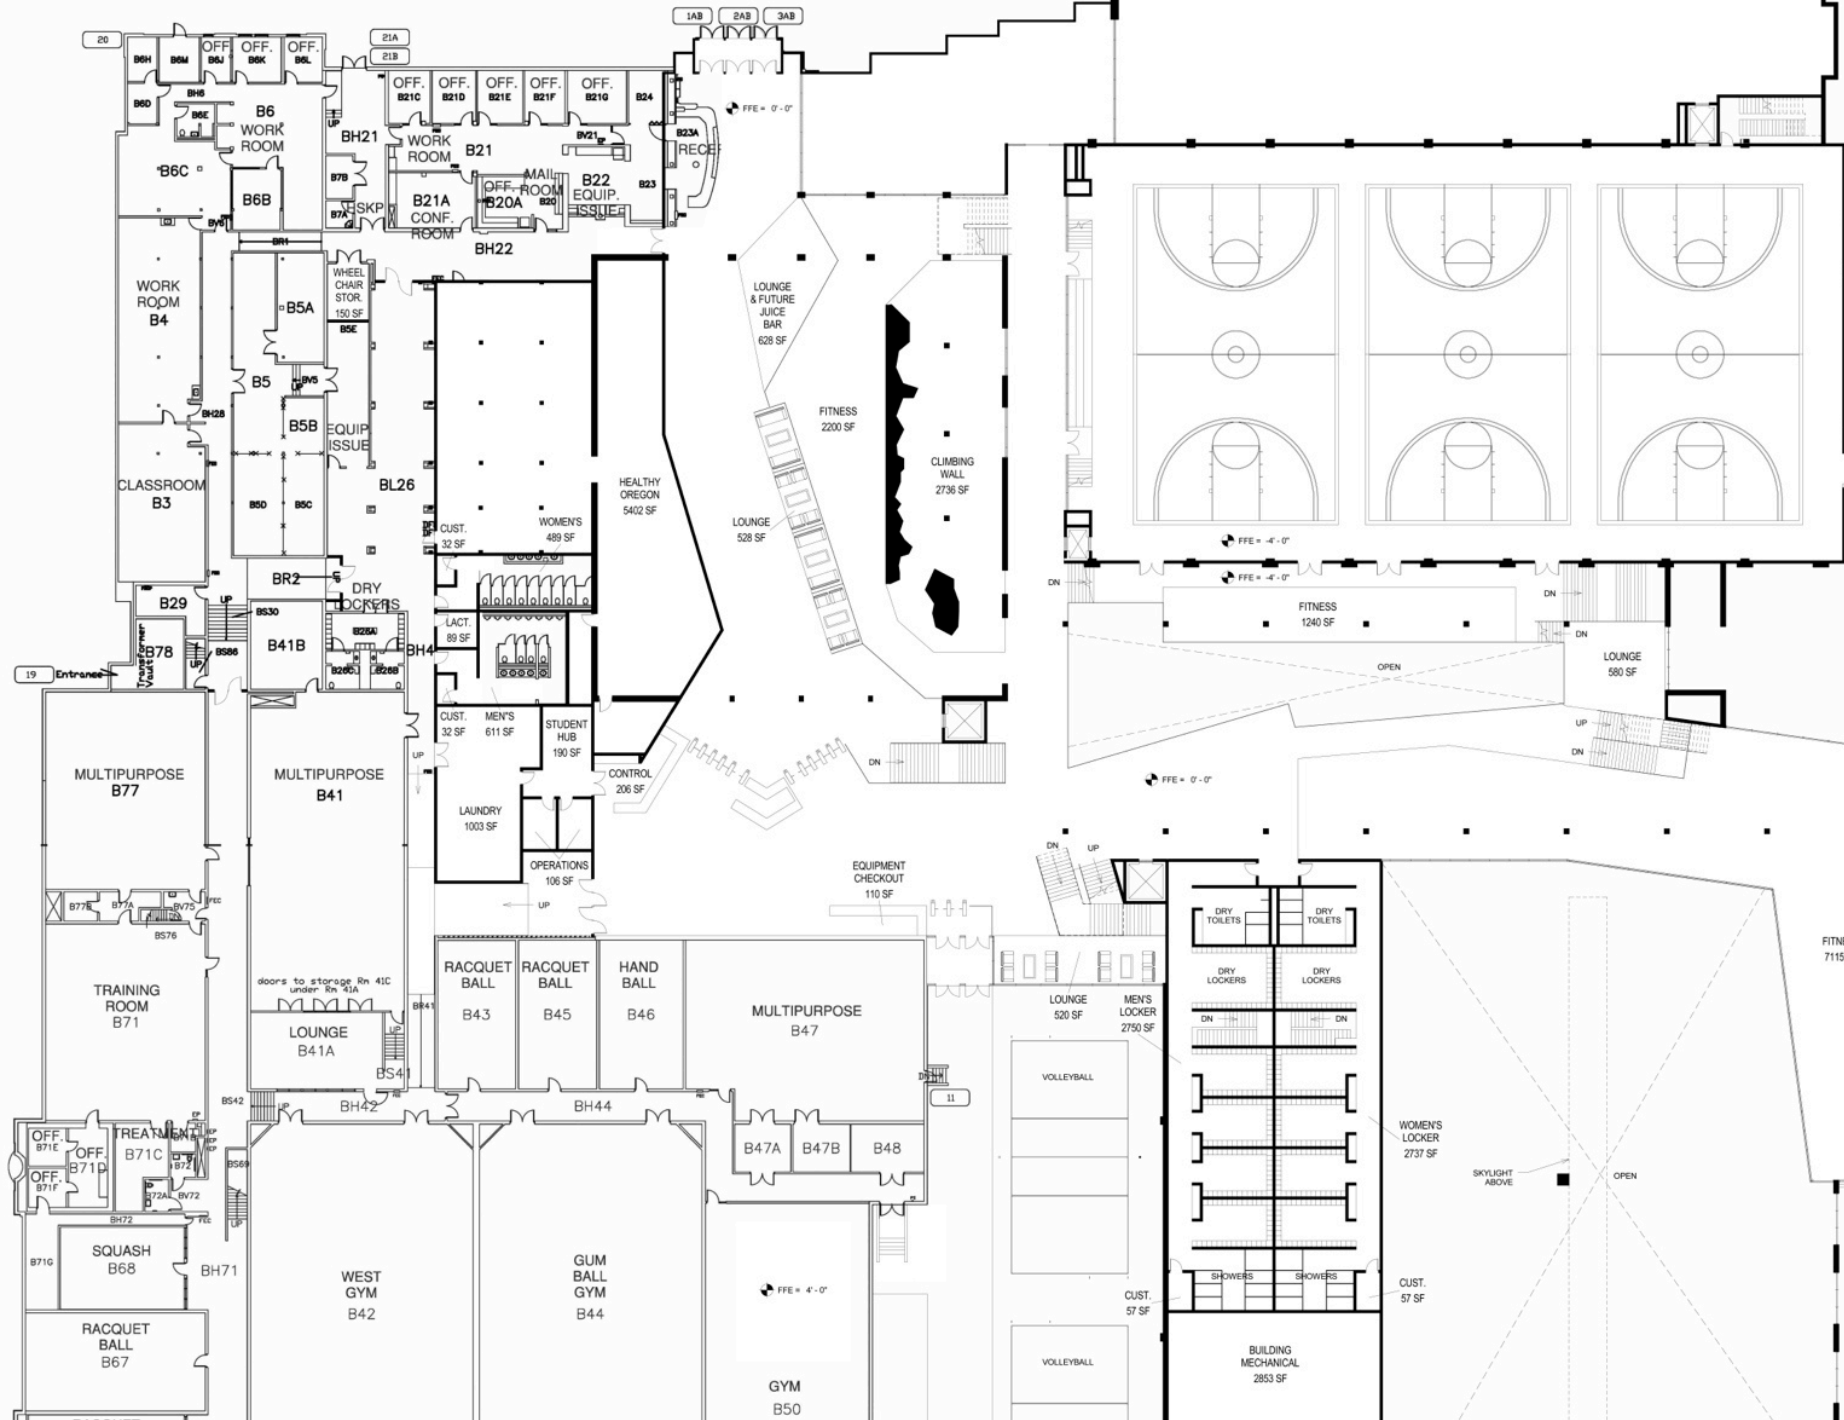


Floor Plans

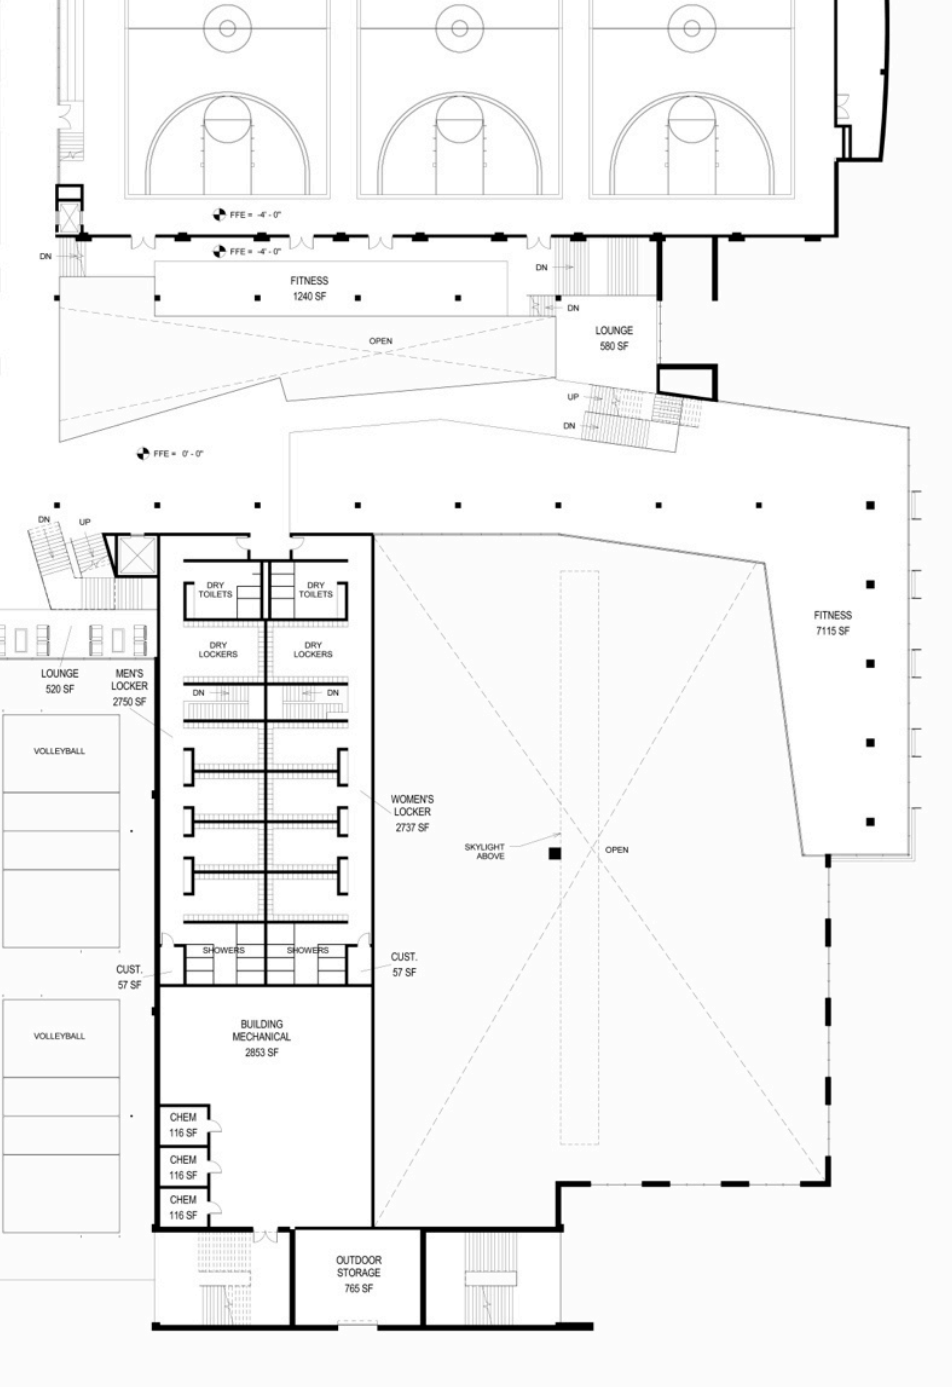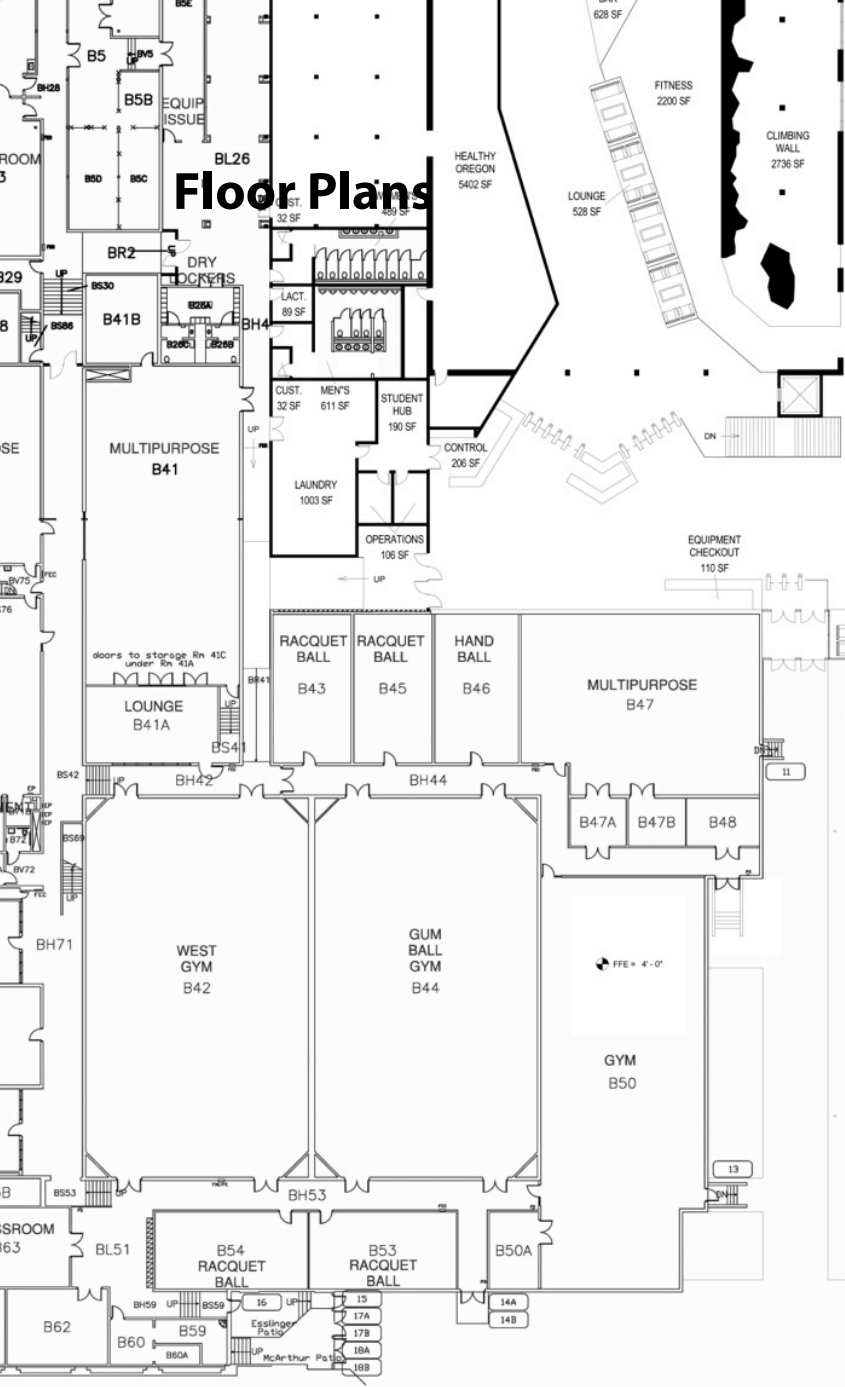

SEE ESSLINGER FIRST FLOOR SOUTH


Floor Plans

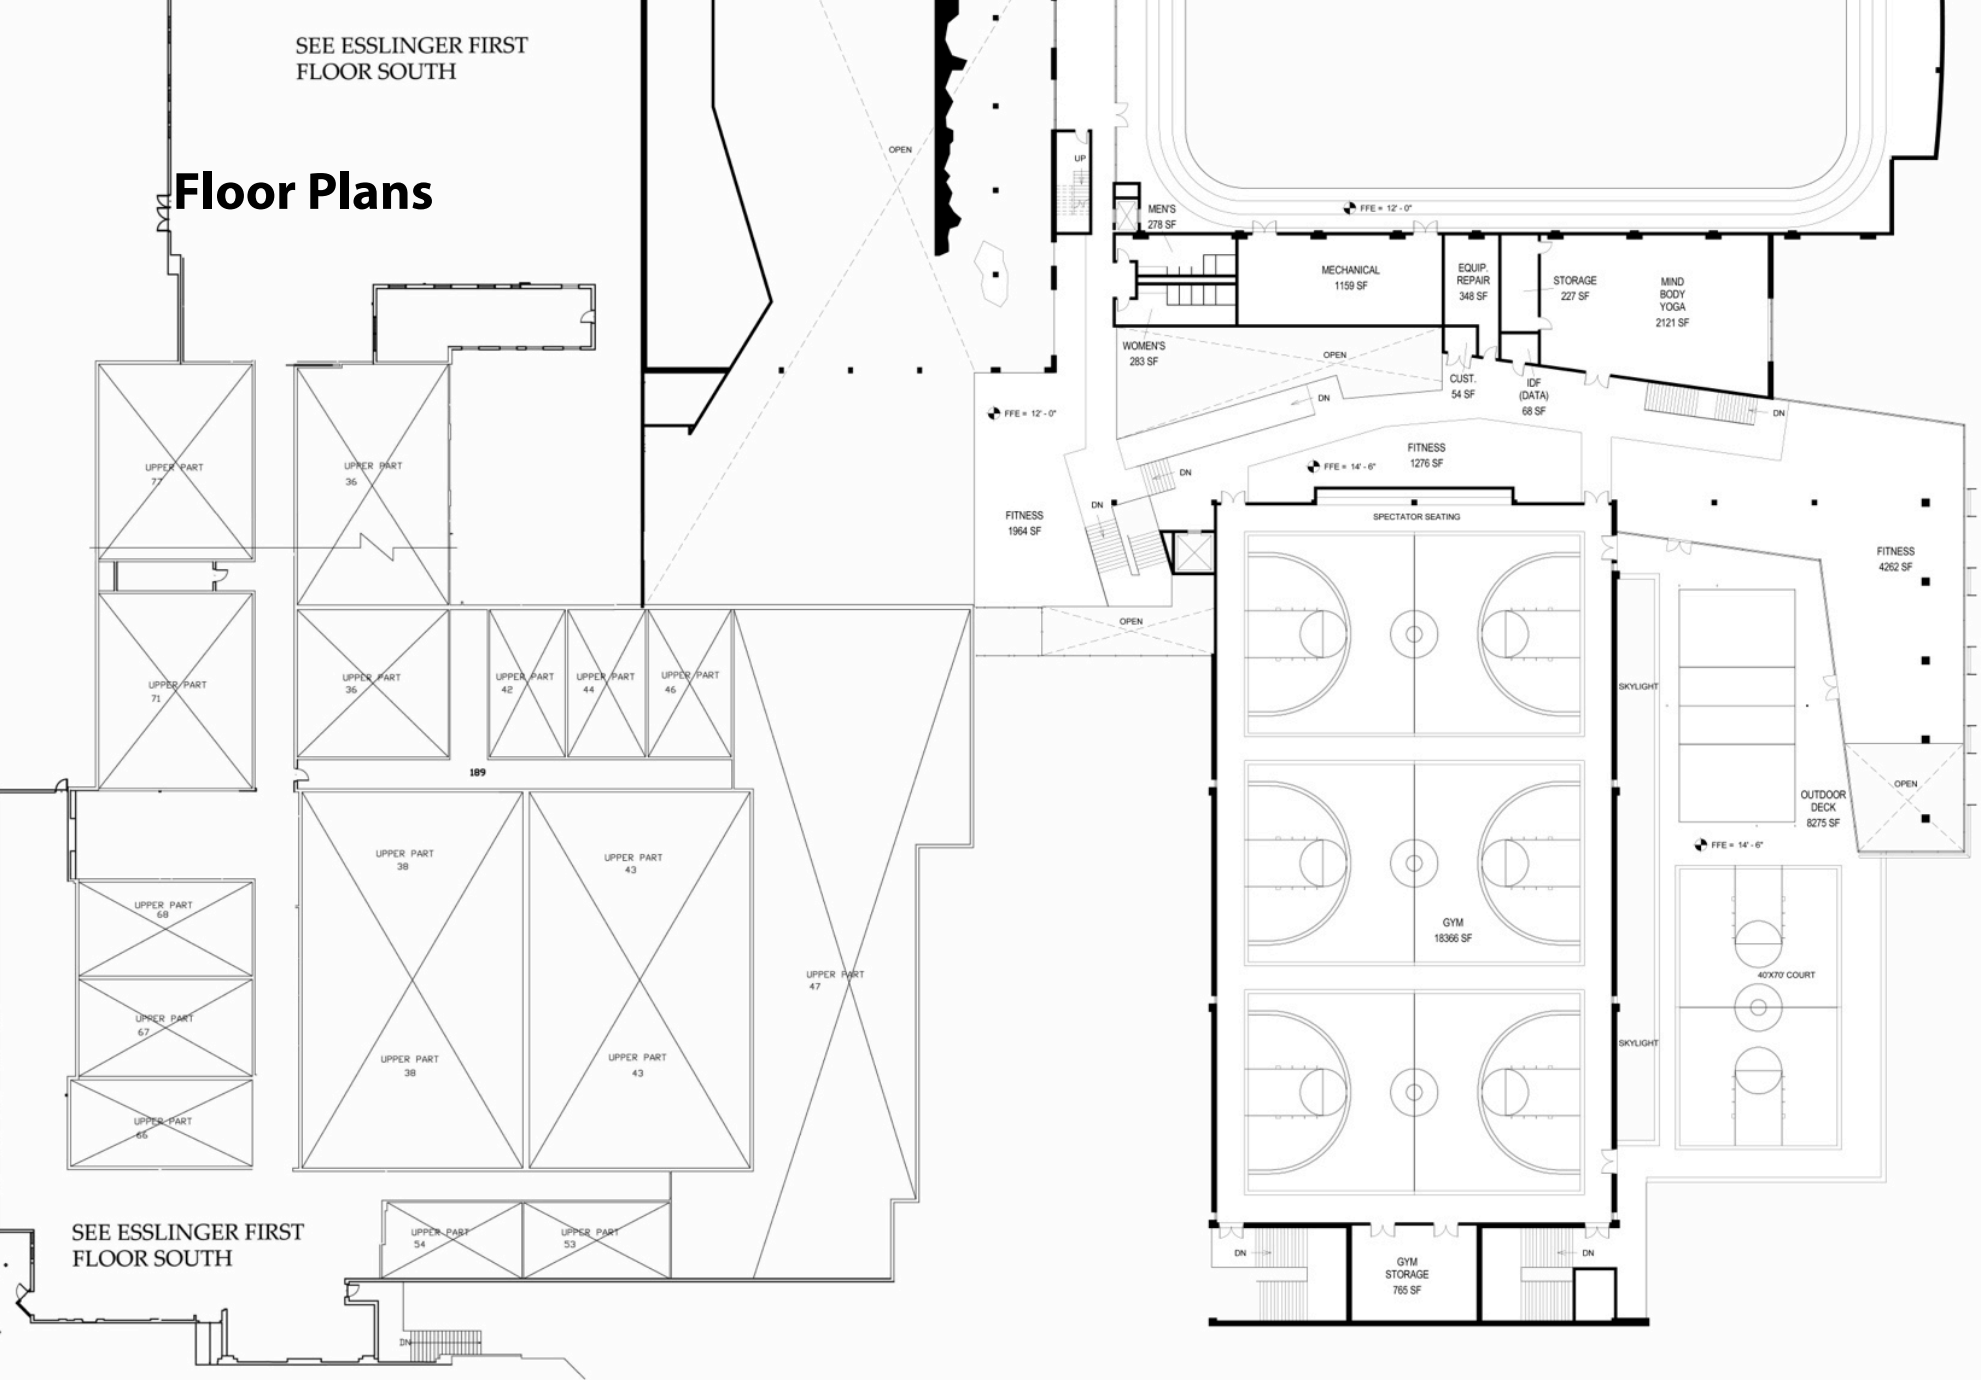

SEE ESSLINGER FIRST FLOOR SOUTH




Sections

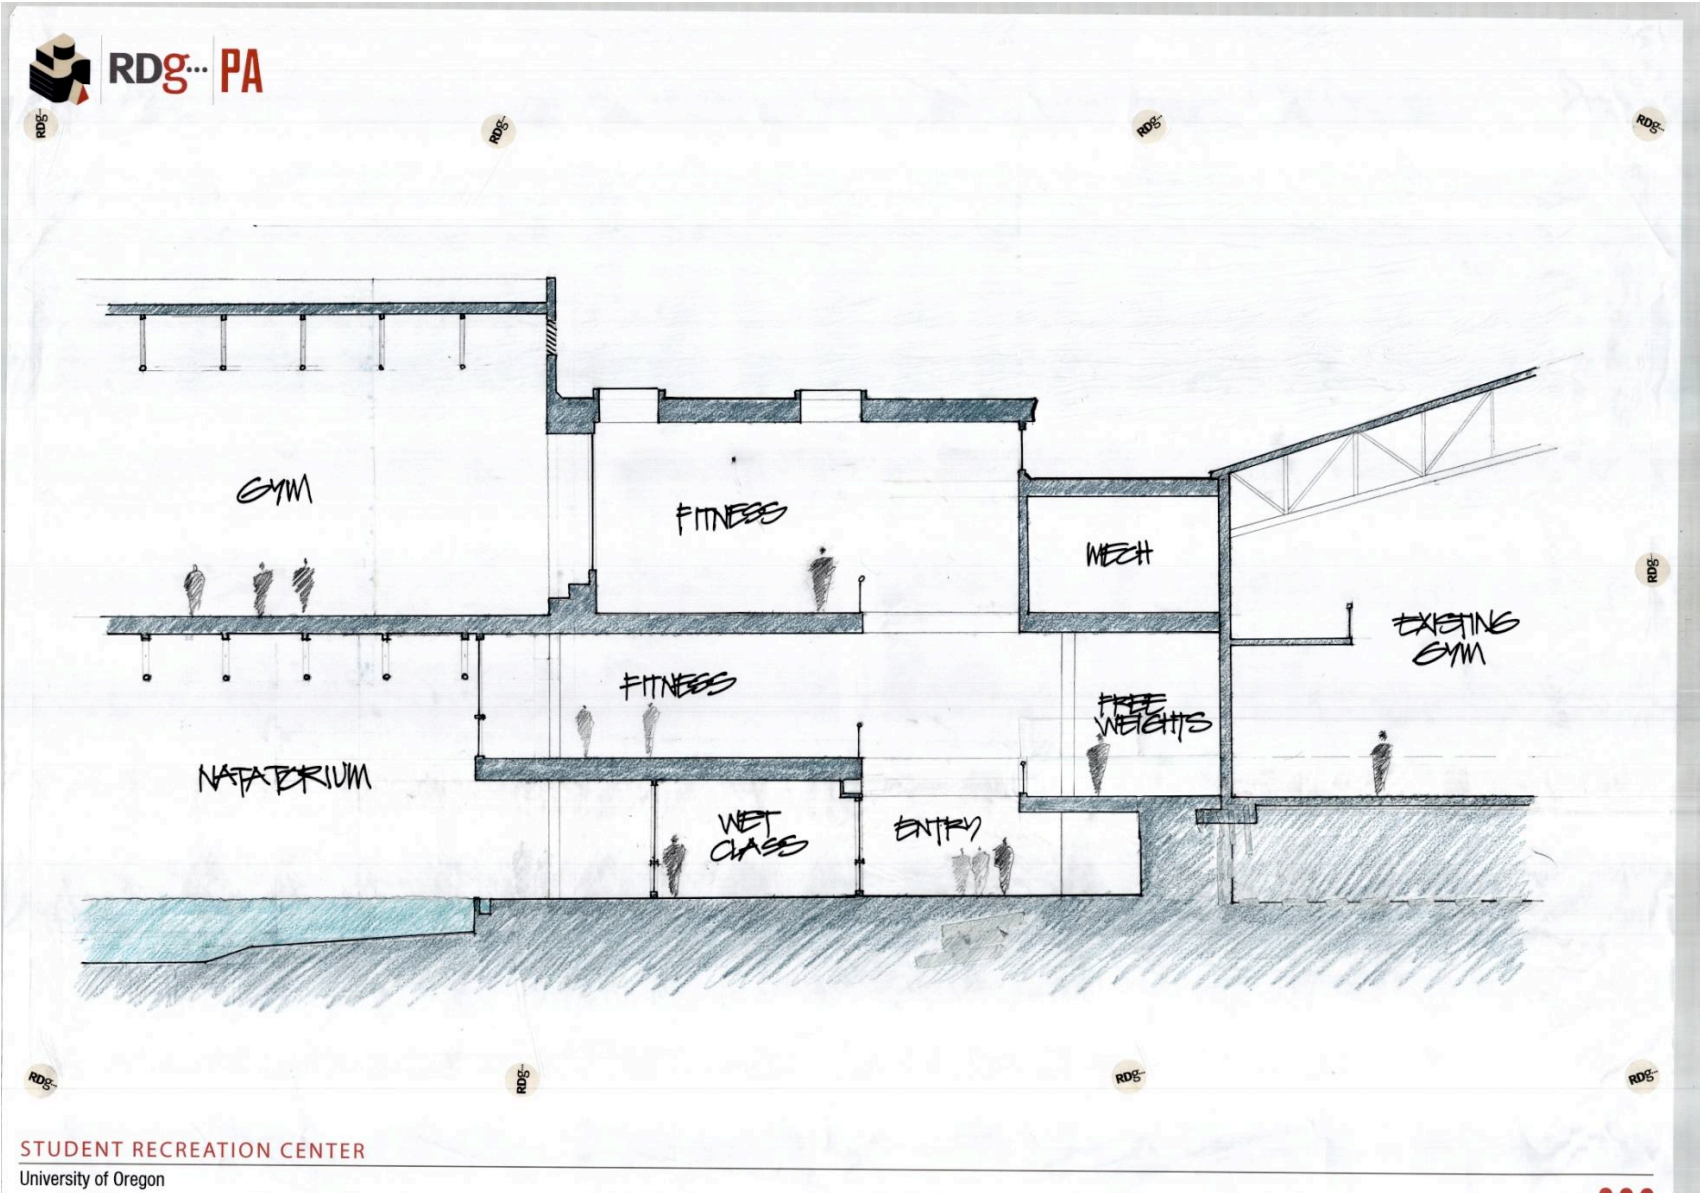

STUDENT RECREATION CENTER
University of Oregon



Sections

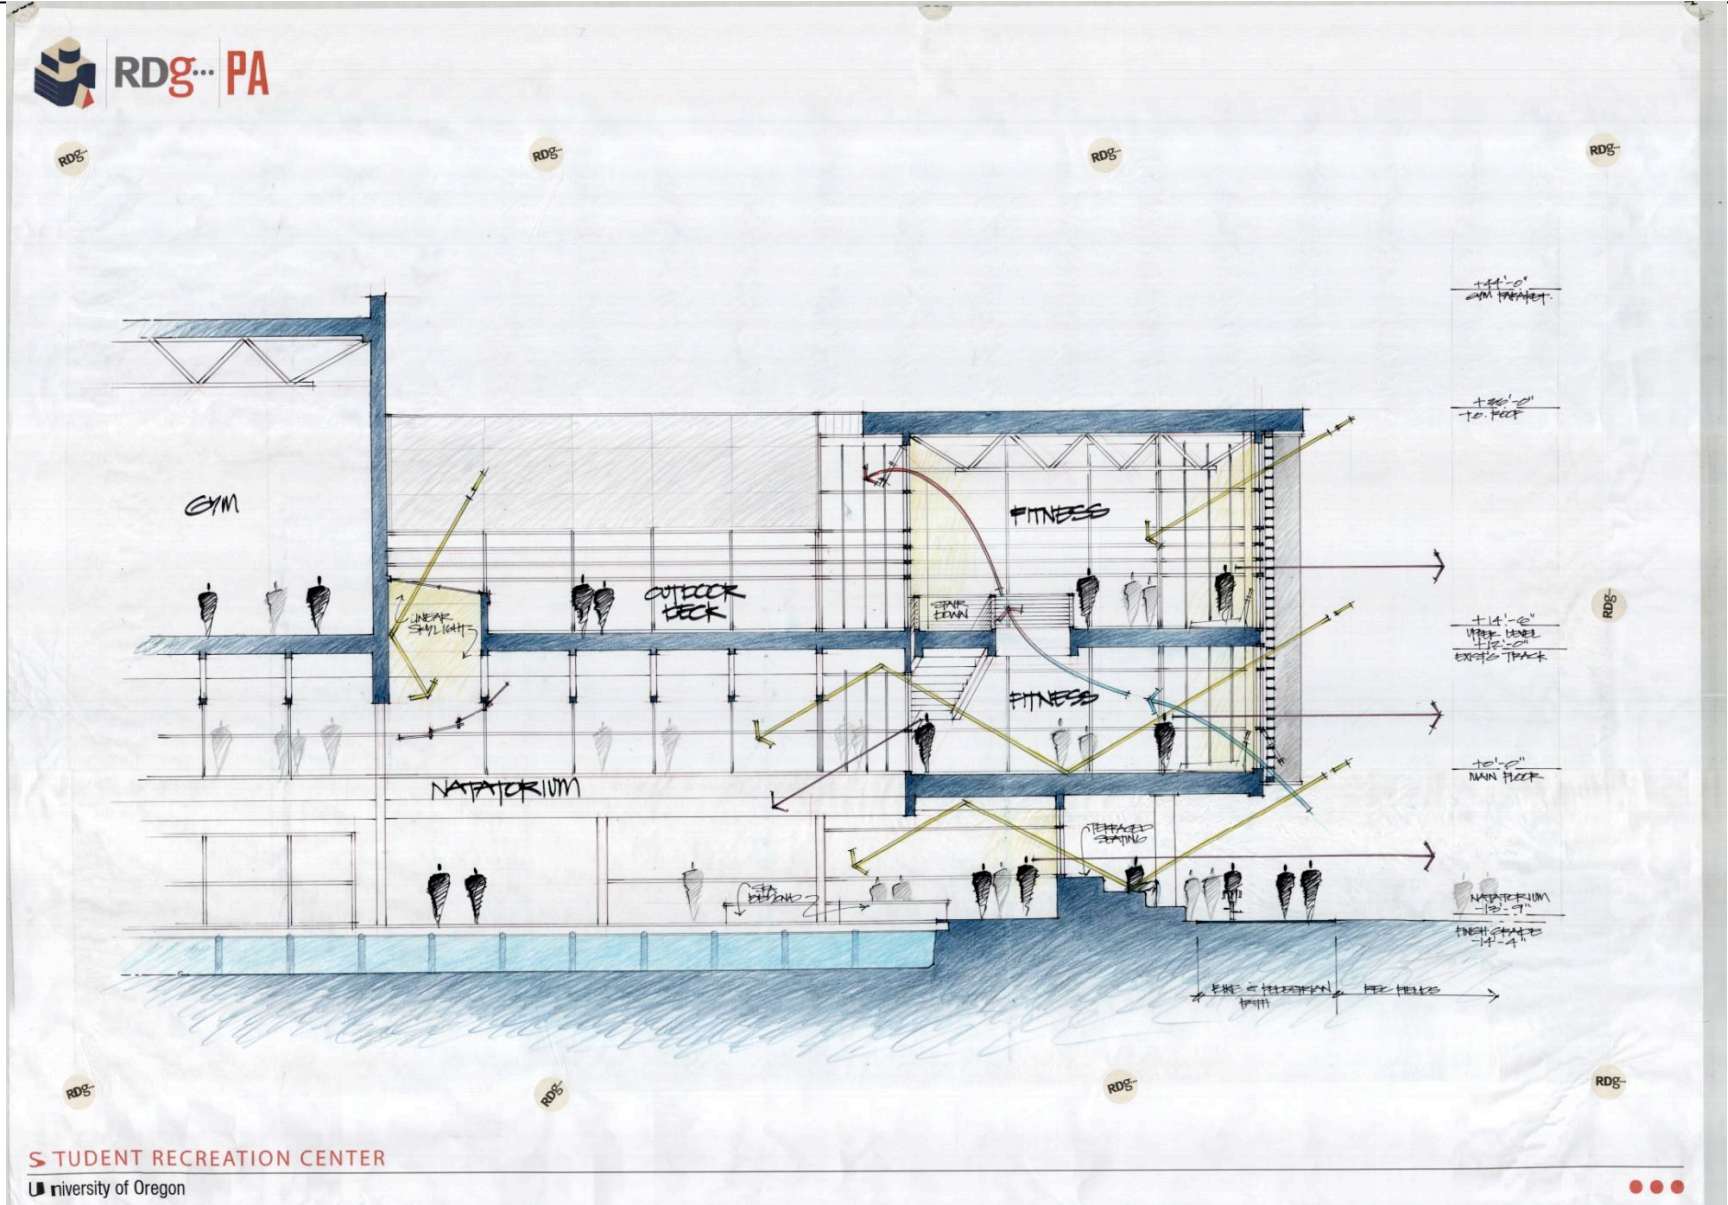


S STUDENT RECREATION CENTER



University of Oregon




Elevation

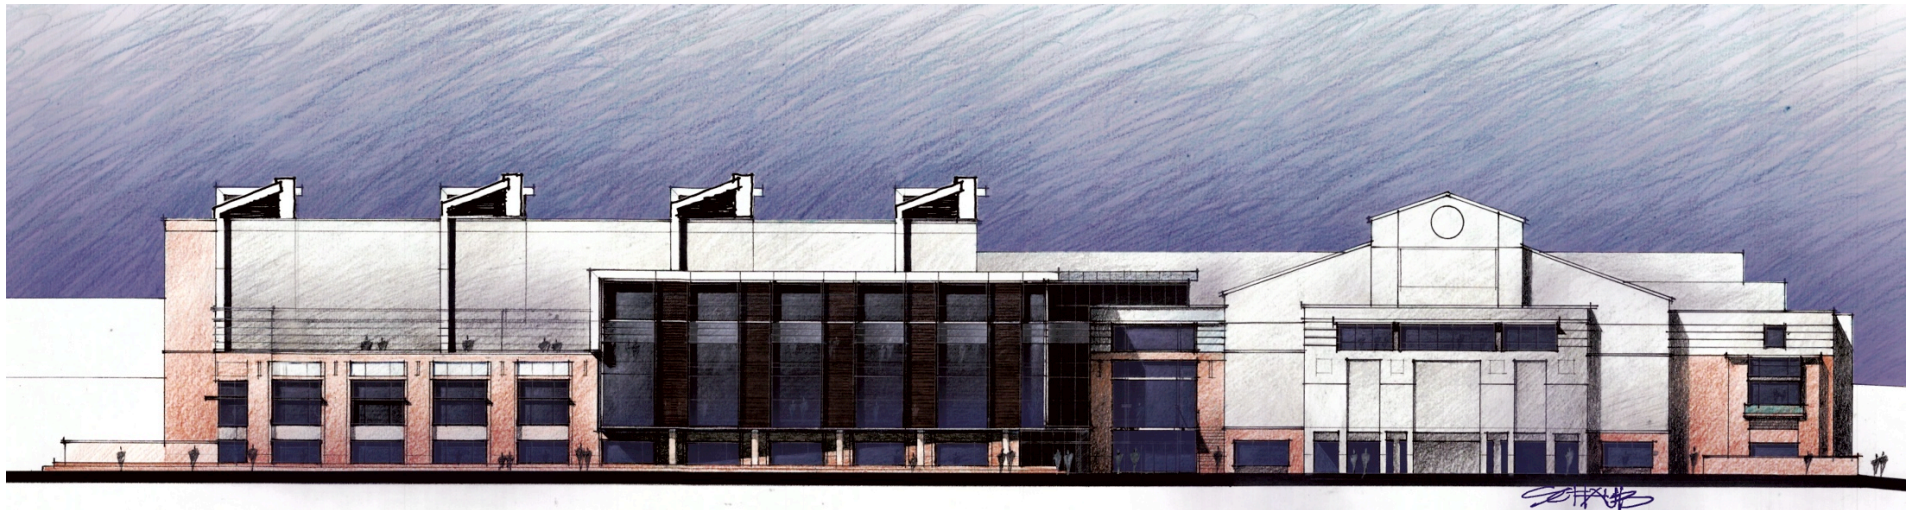

Elevation

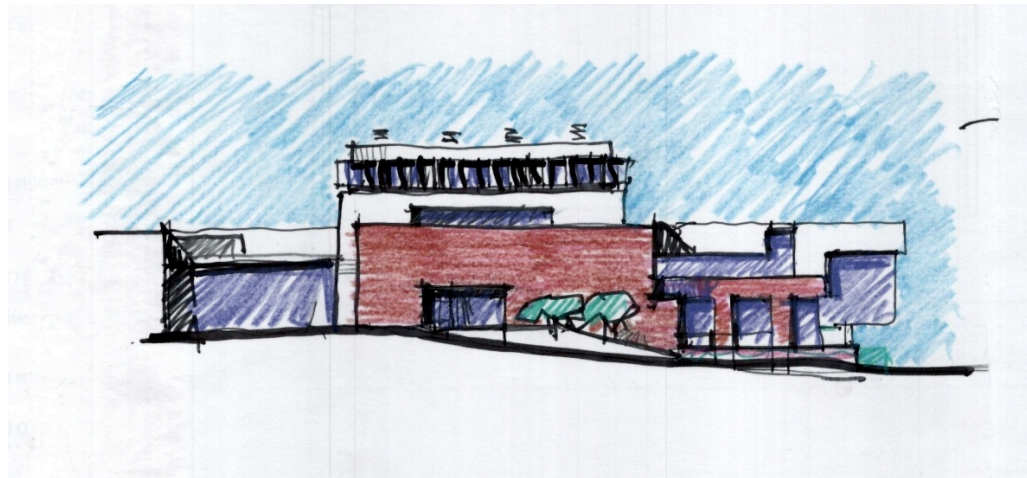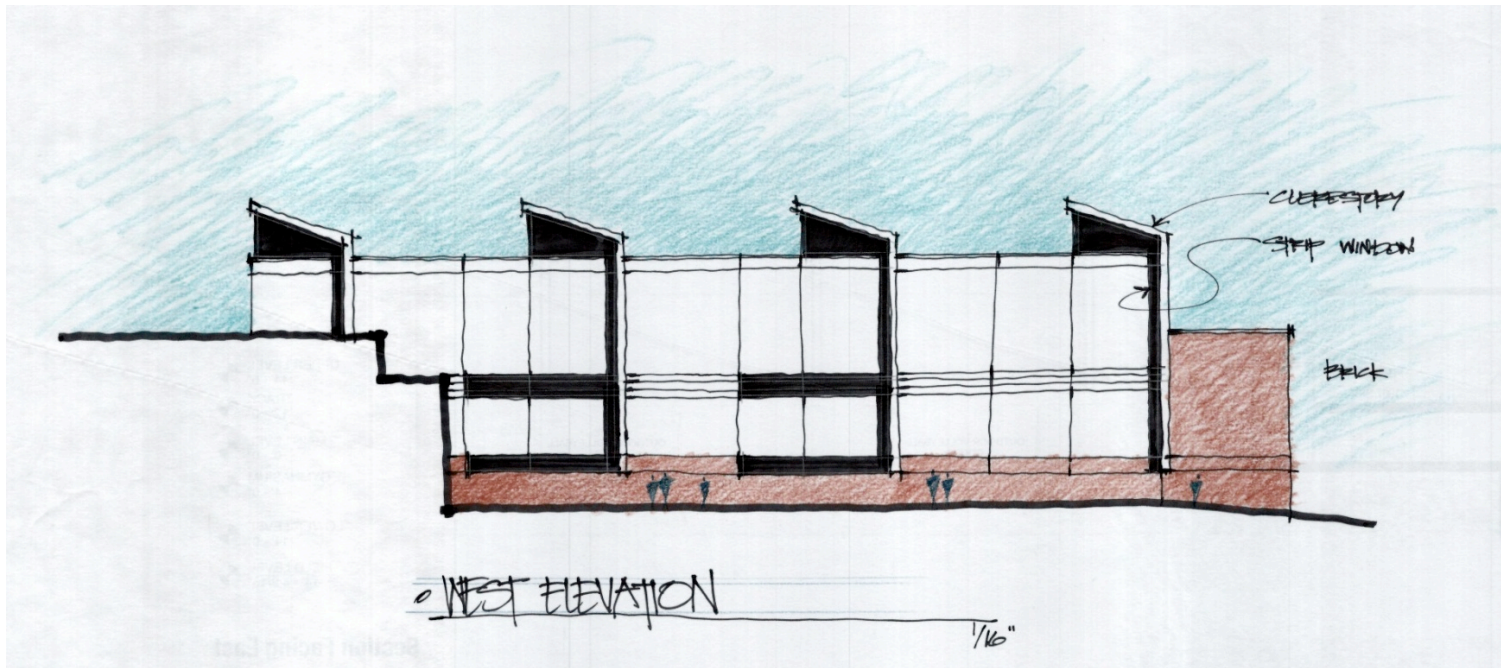


Site Plan

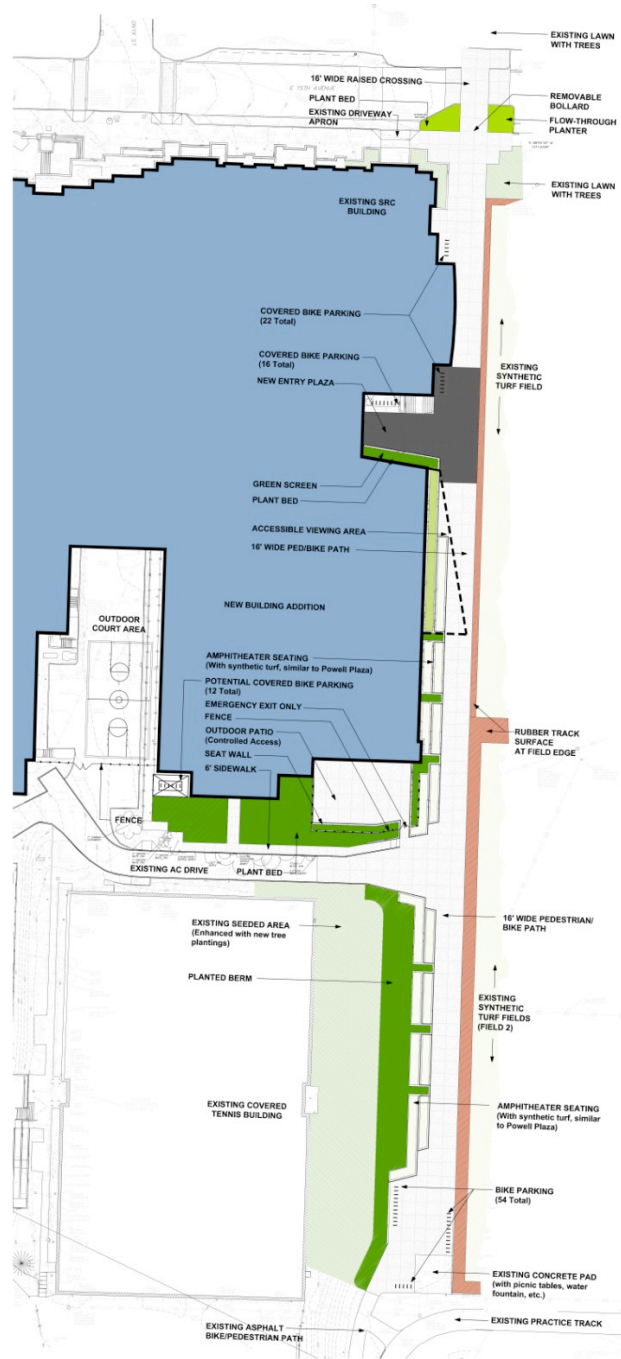


UO SRC



Site Plan

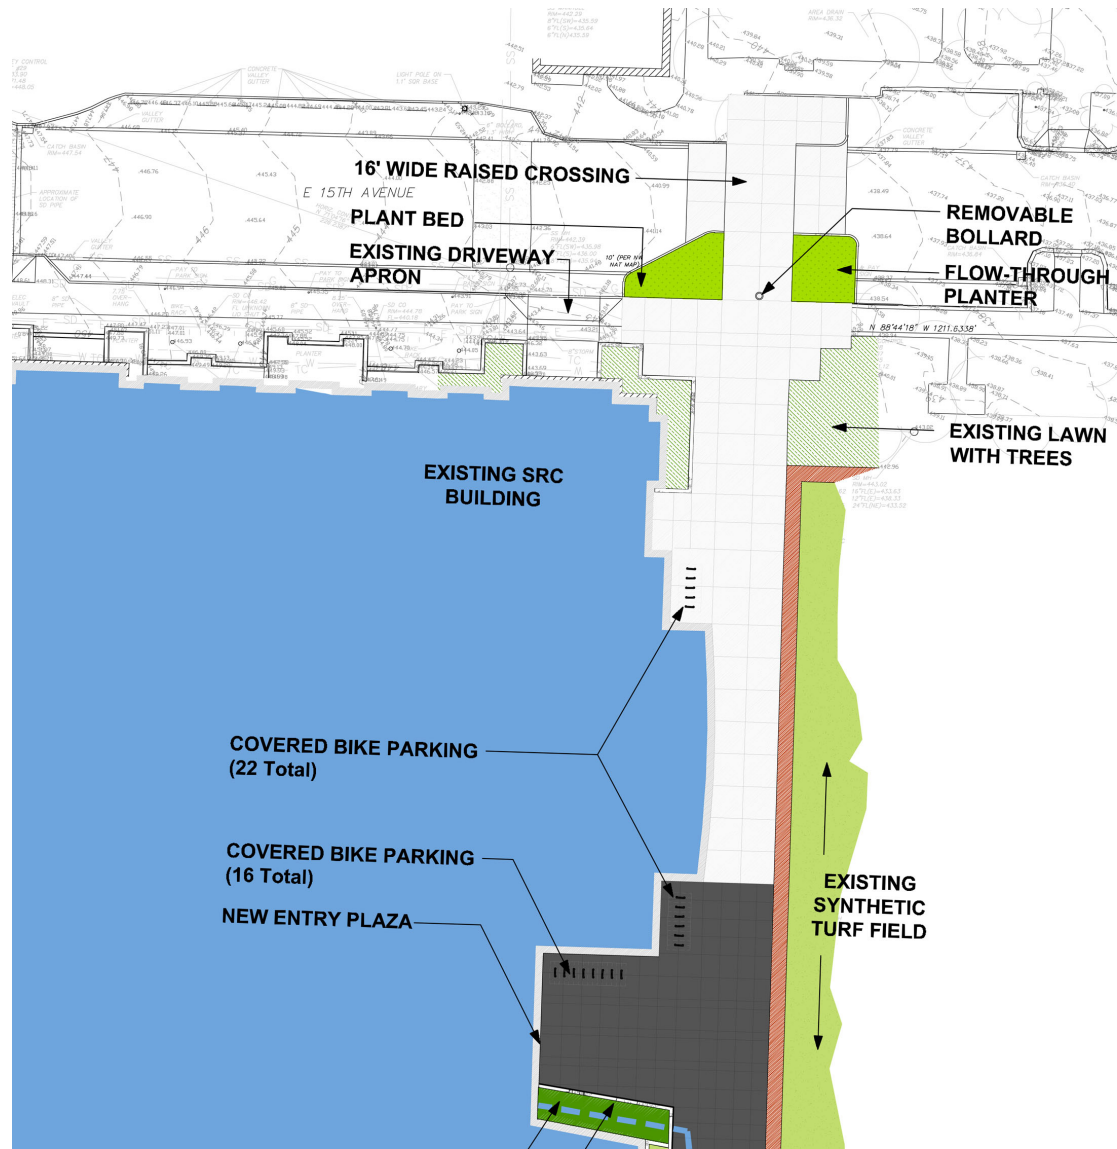

Site Plan

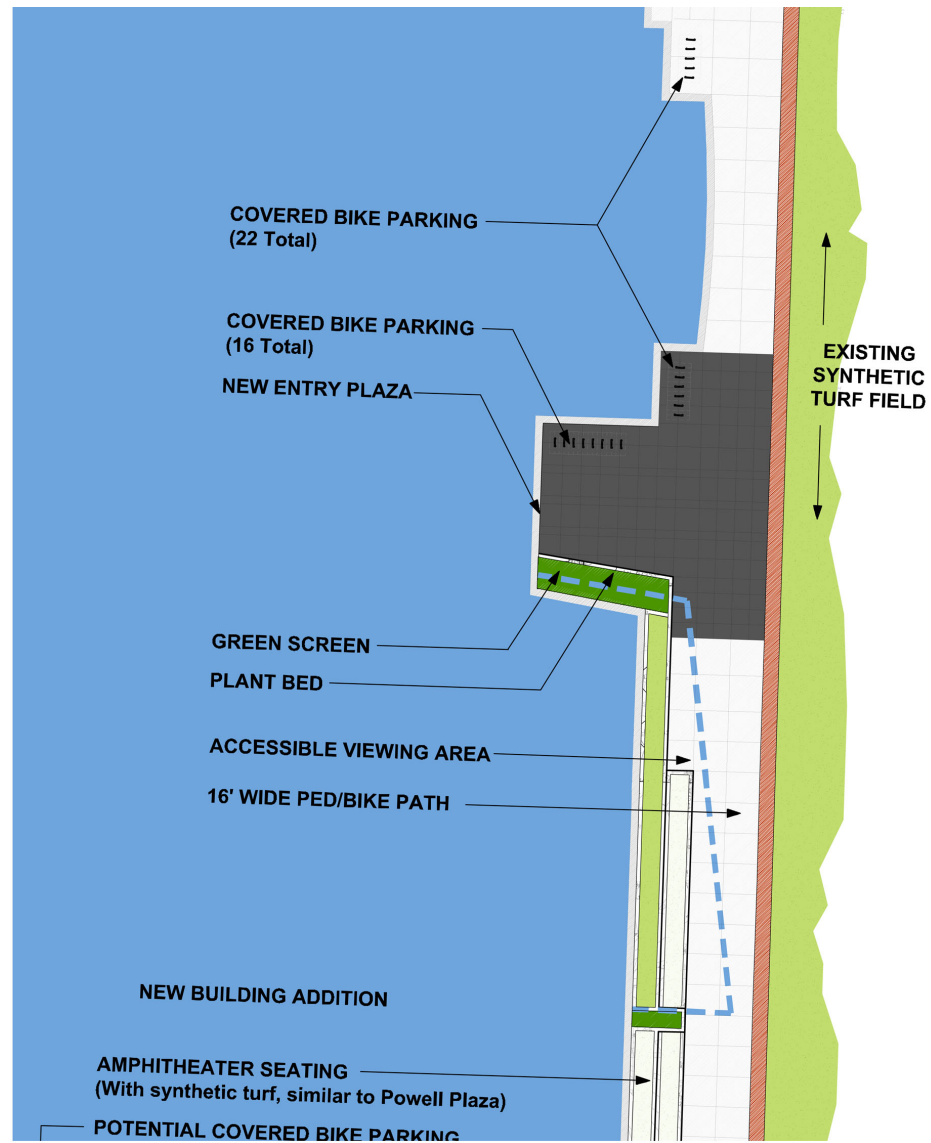

Site Plan

