



Lower Level Plan

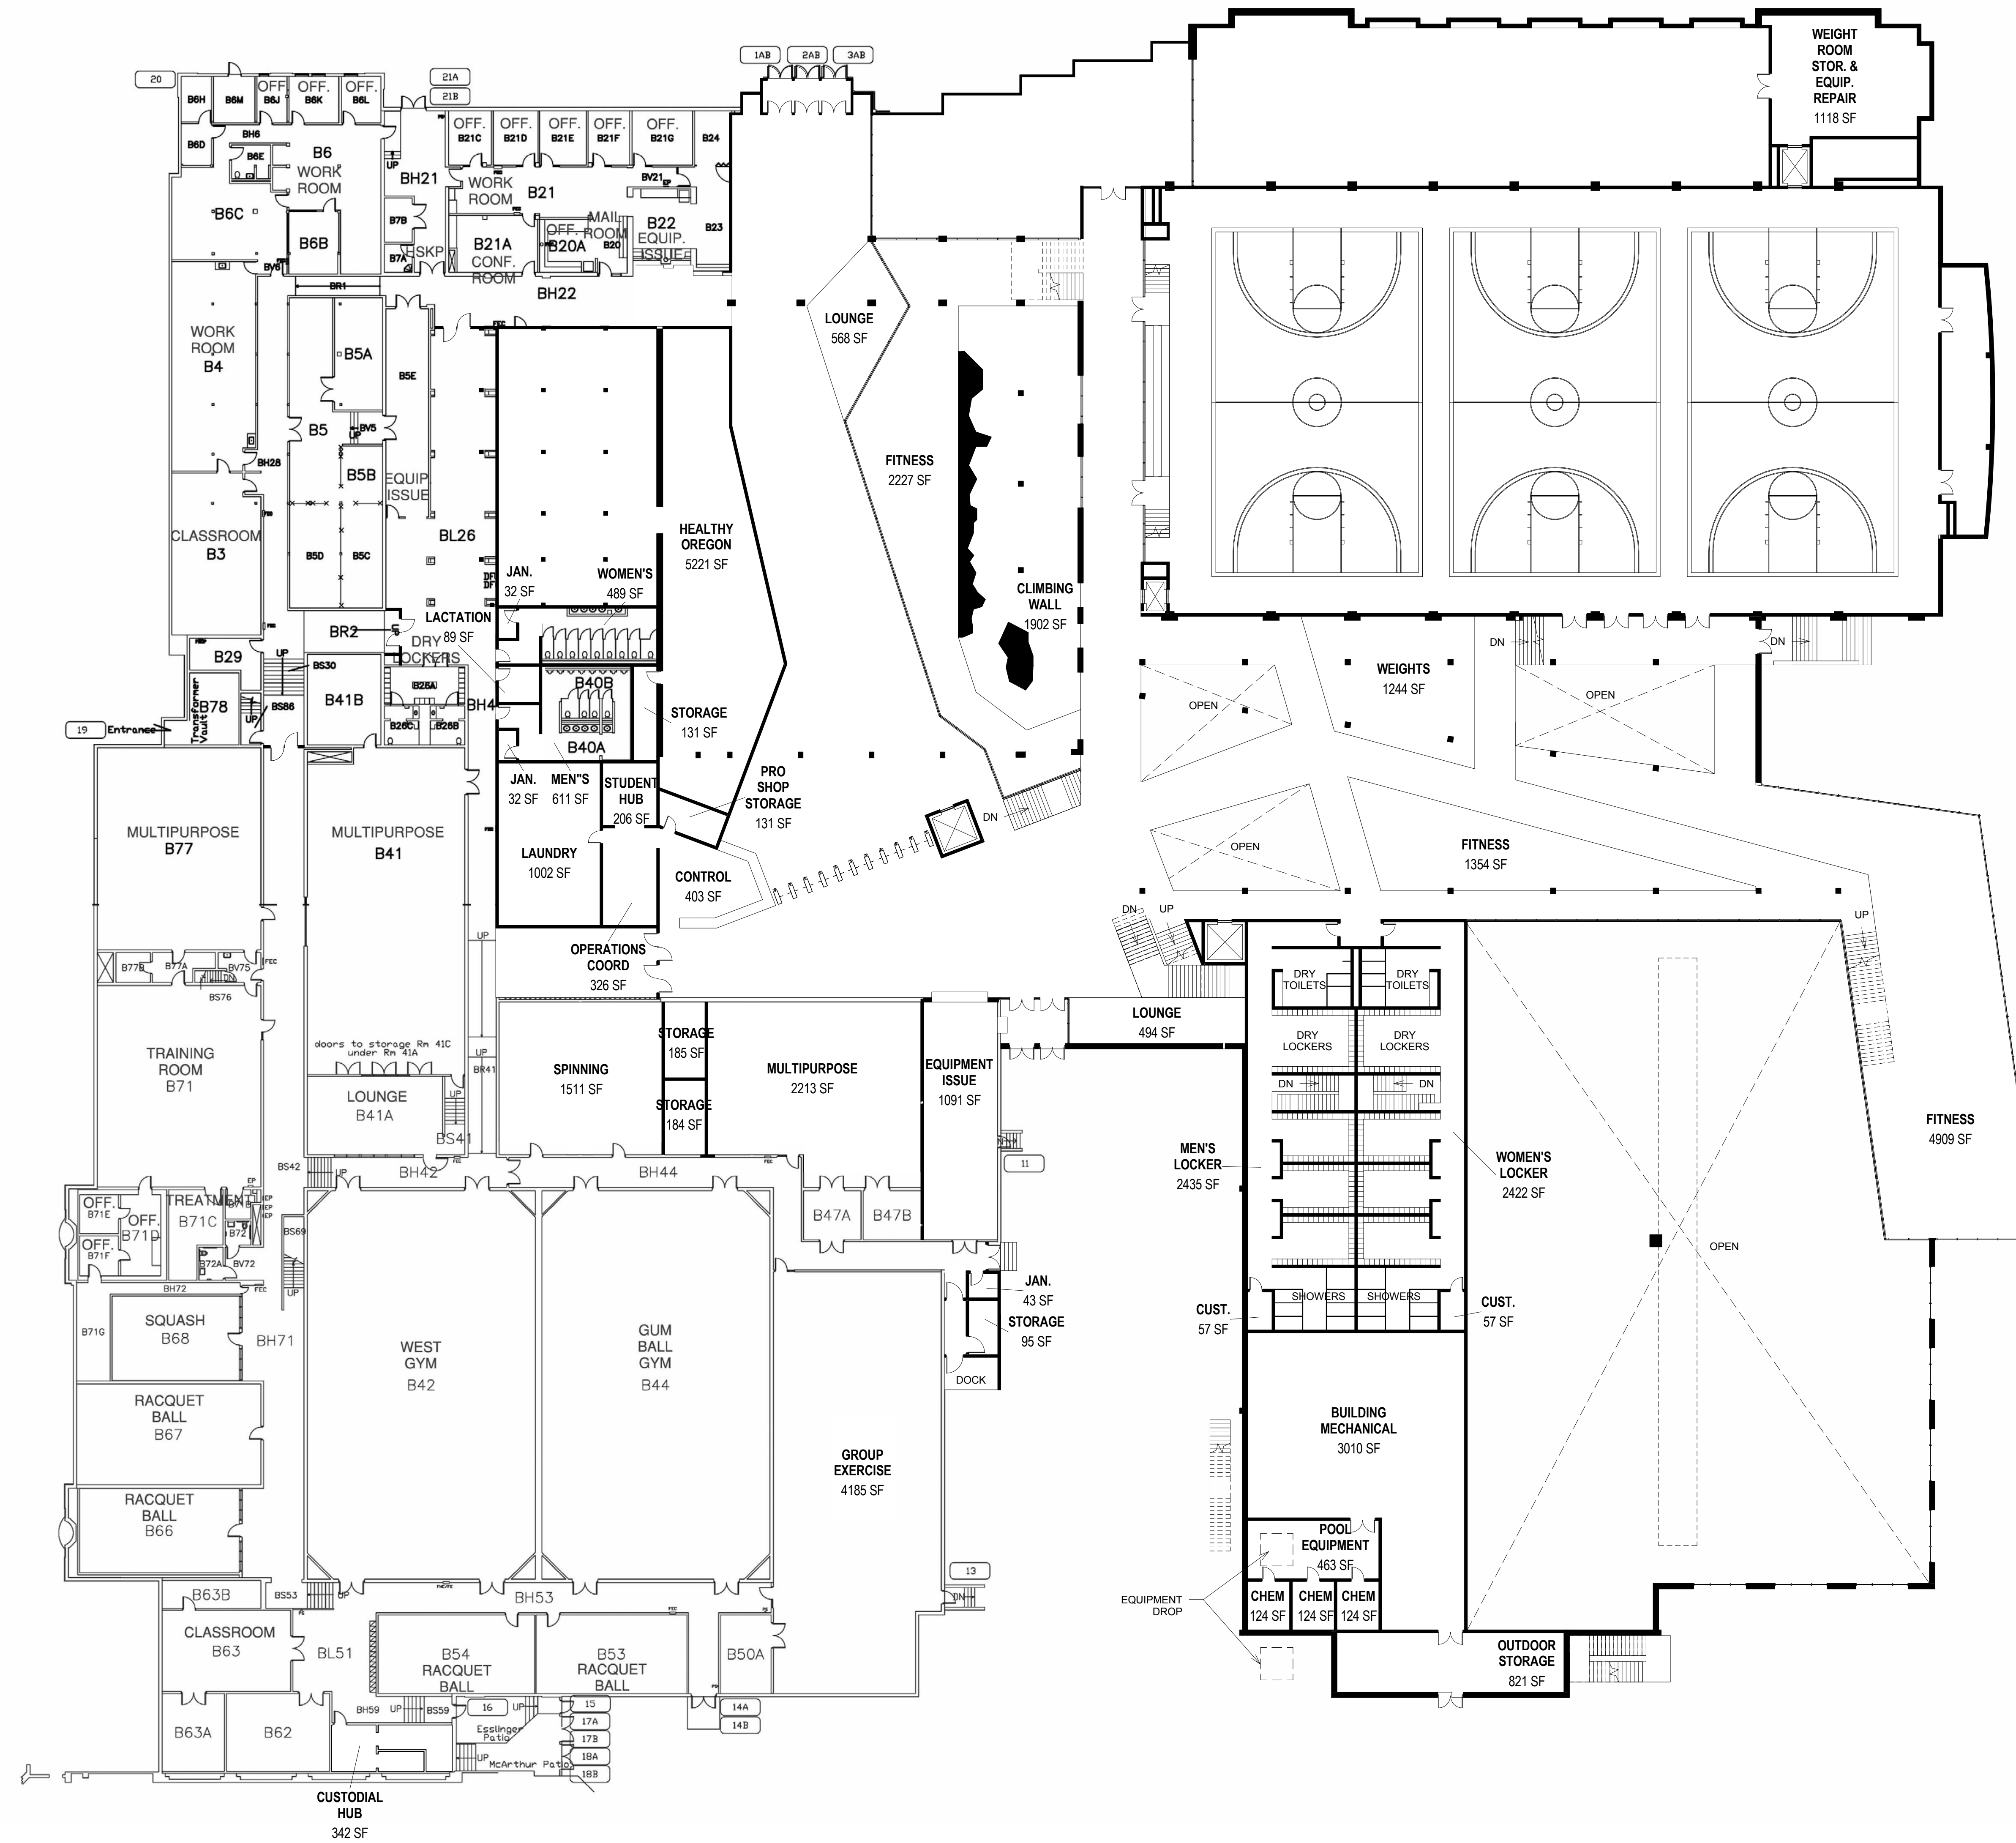

Main Level Plan

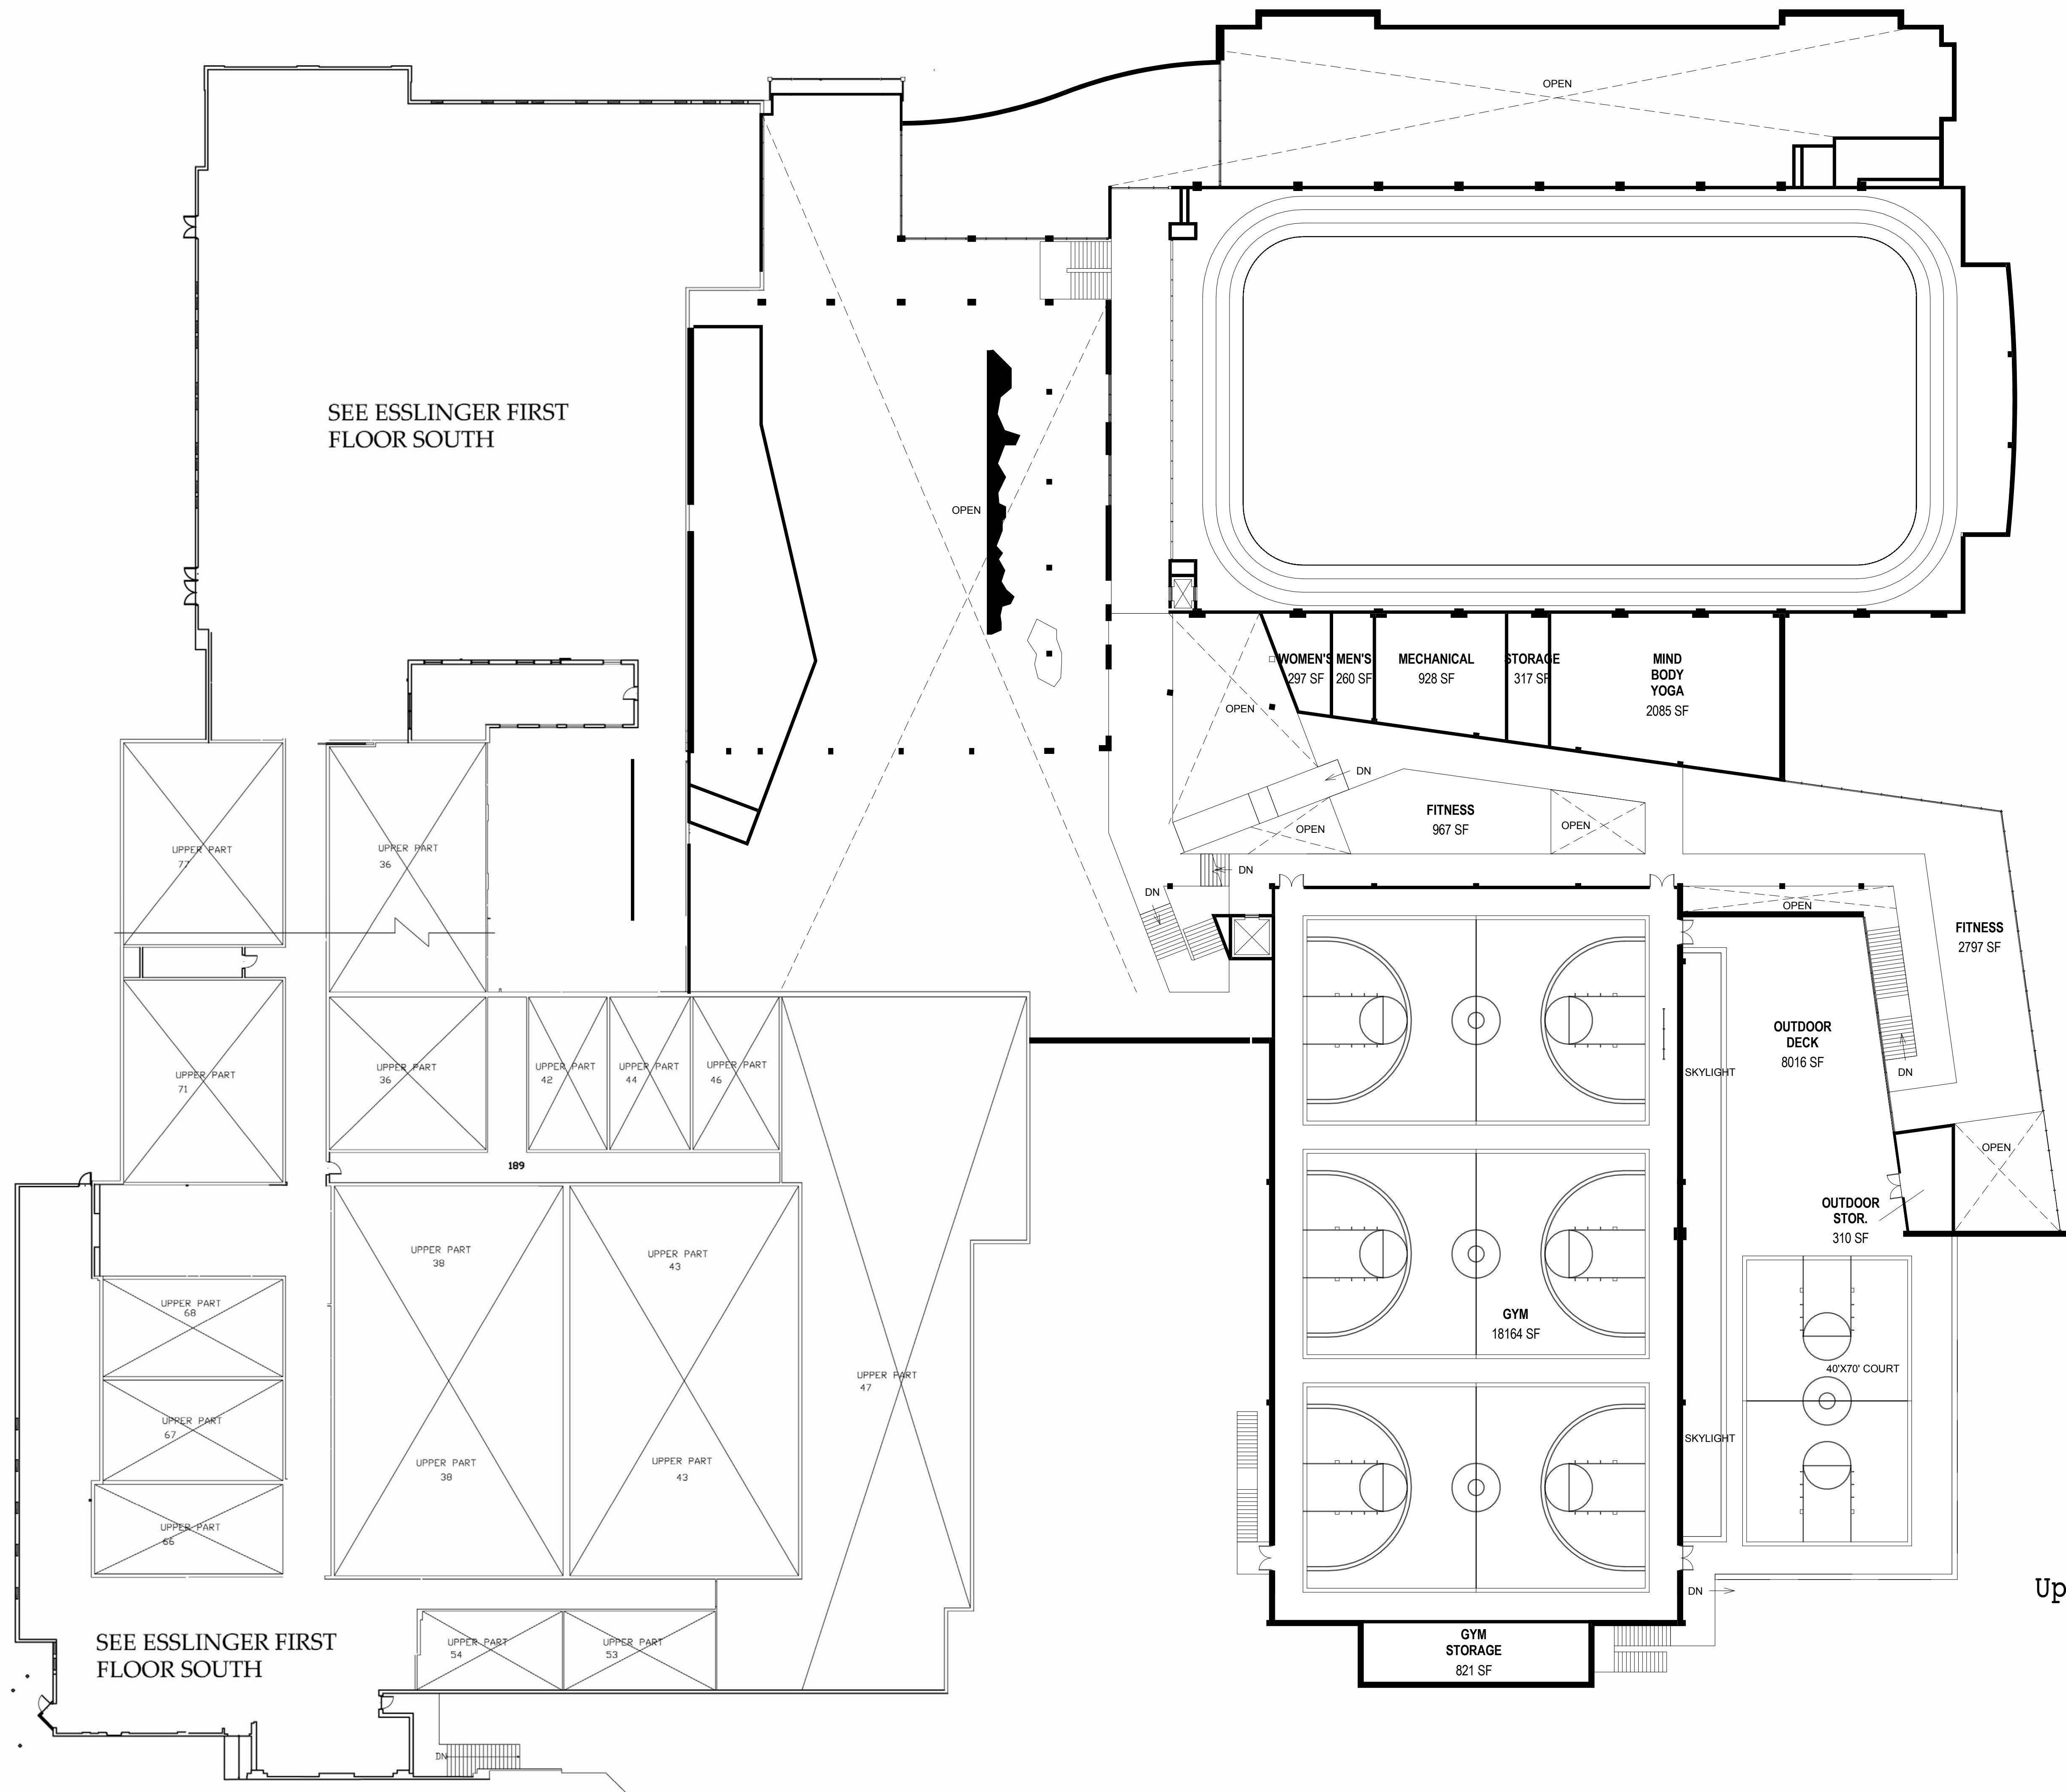




Upper Level Plan









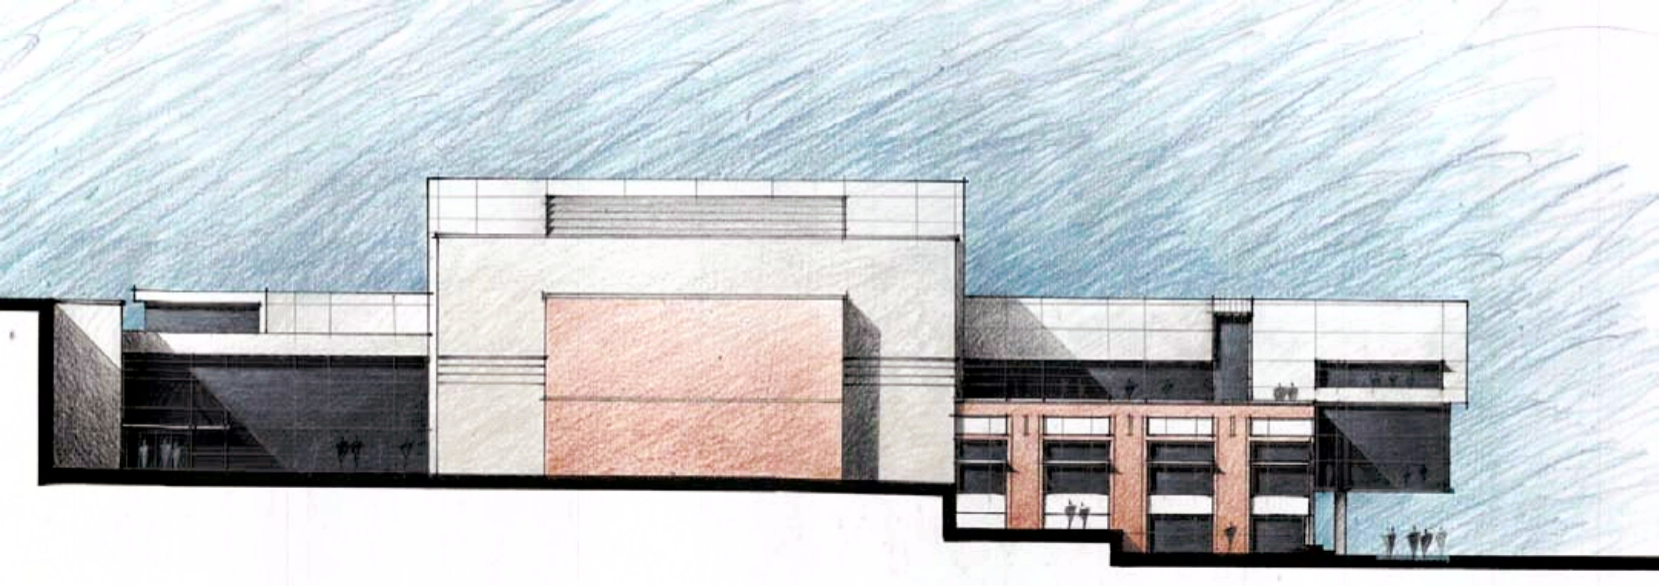




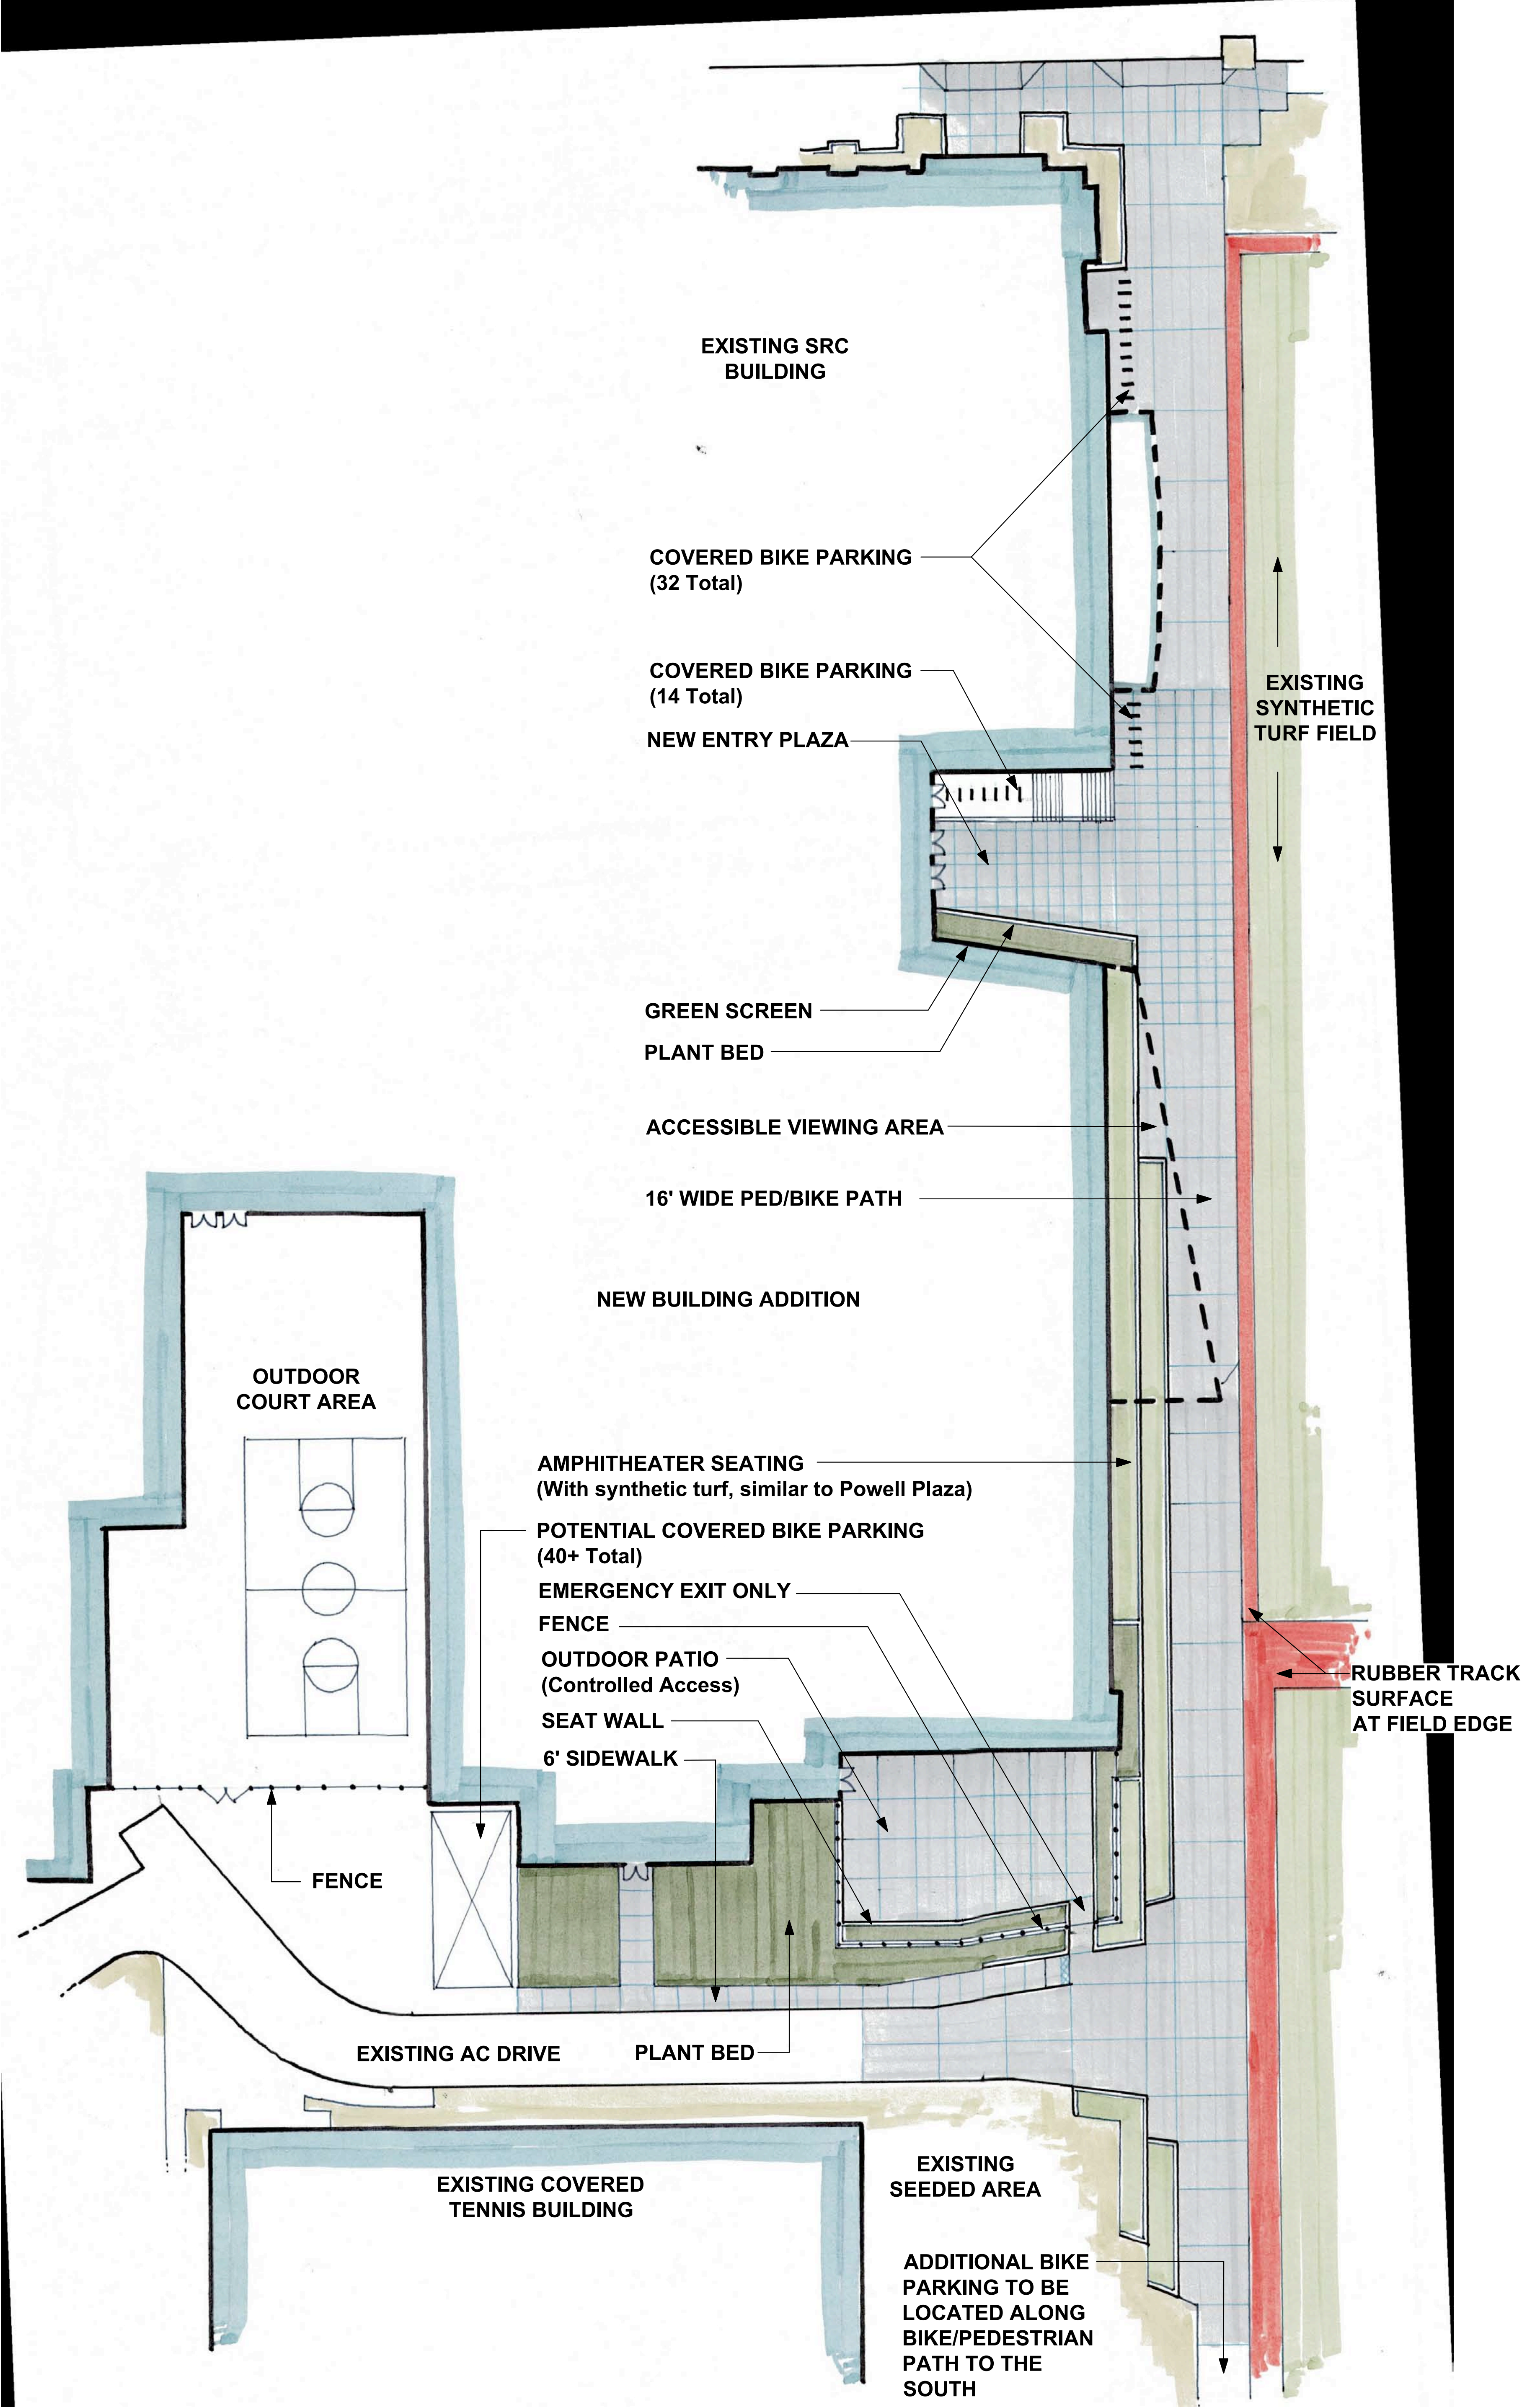



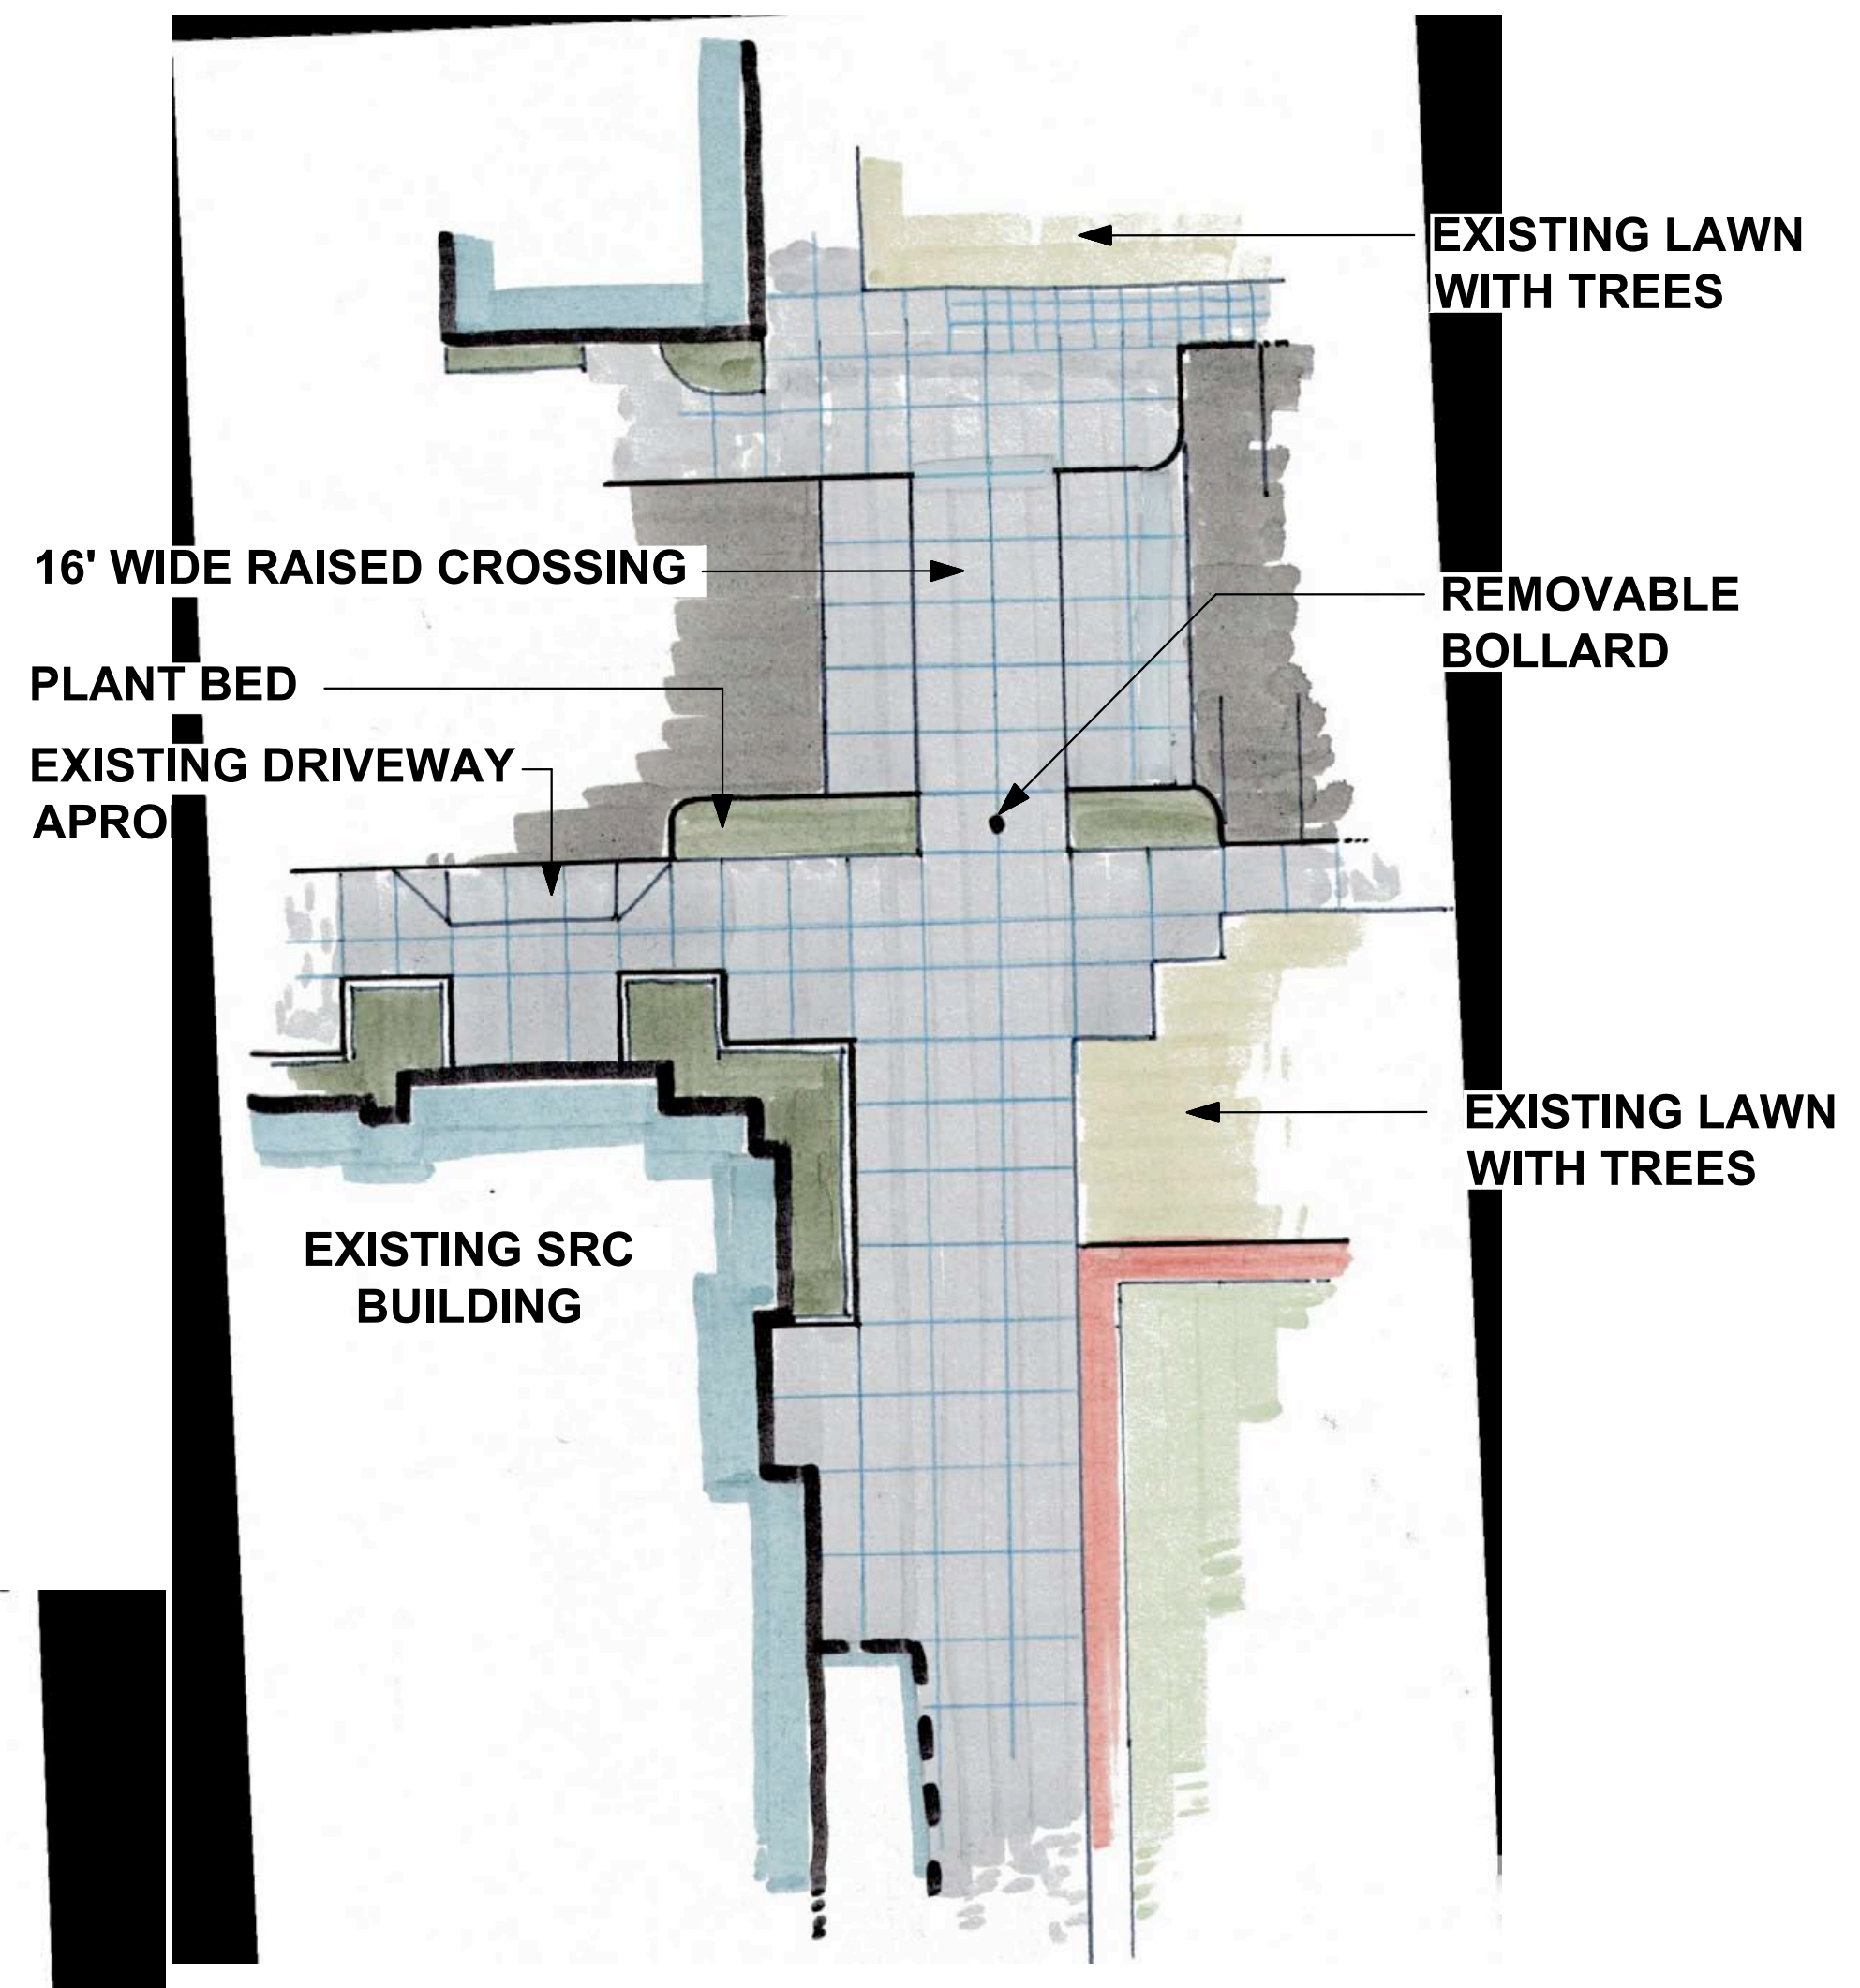

1 15TH AVENUE CROSSING OPTION

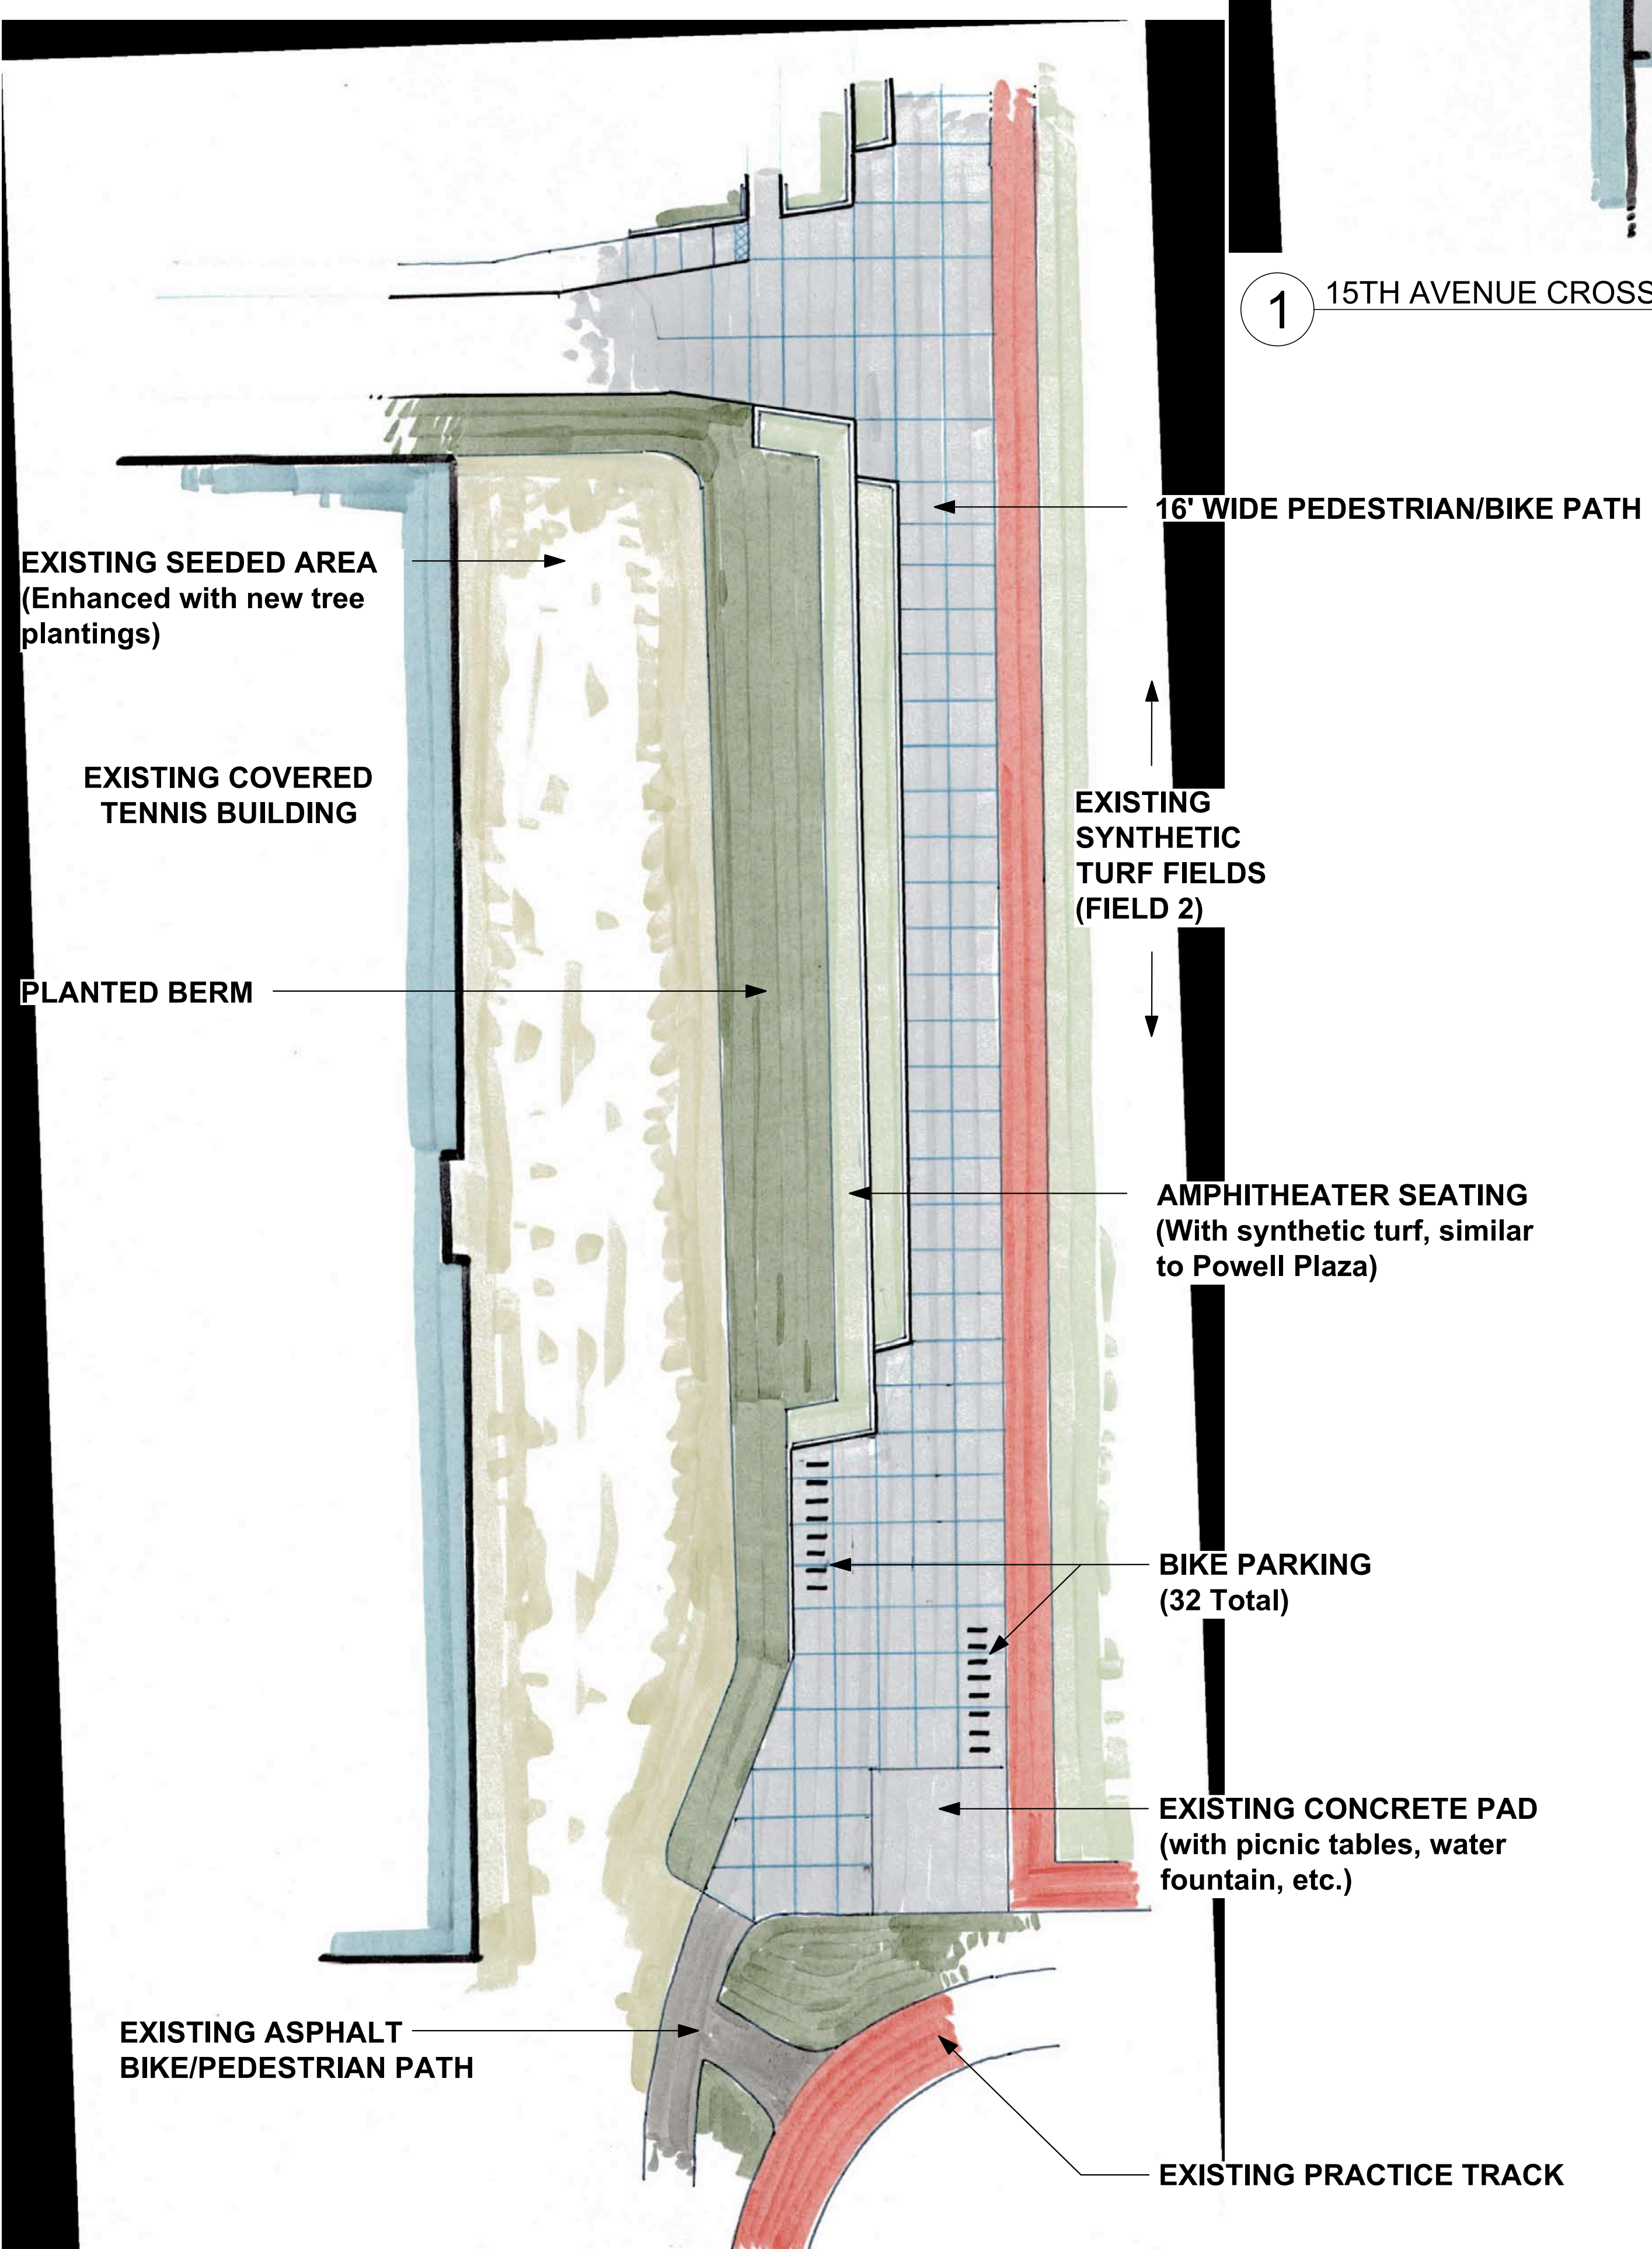

2 SOUTH BIKE/PEDESTRIAN PATH OPTION