

SEATS: 110

DECKS IN STORAGE:

3x8: 8

3x2: 2

SUPPORTS IN STORAGE:

TBD

CHAIRS IN STORAGE:

56

# 1 Endstage Configuration

Scale

Title: U of O Studio Theatre

Date: 1/26/2006

Scale: 1/8" = 1'-0"

Drawn By: BLP

Drawing Number:


**SK-1**

The **Shalleck Collaborative** Inc.

Planning and Design of Theatres and Production Systems

582 Market St., Suite 2002  
San Francisco, CA 94104

tel 415-956-4100  
fax 415-840-0494

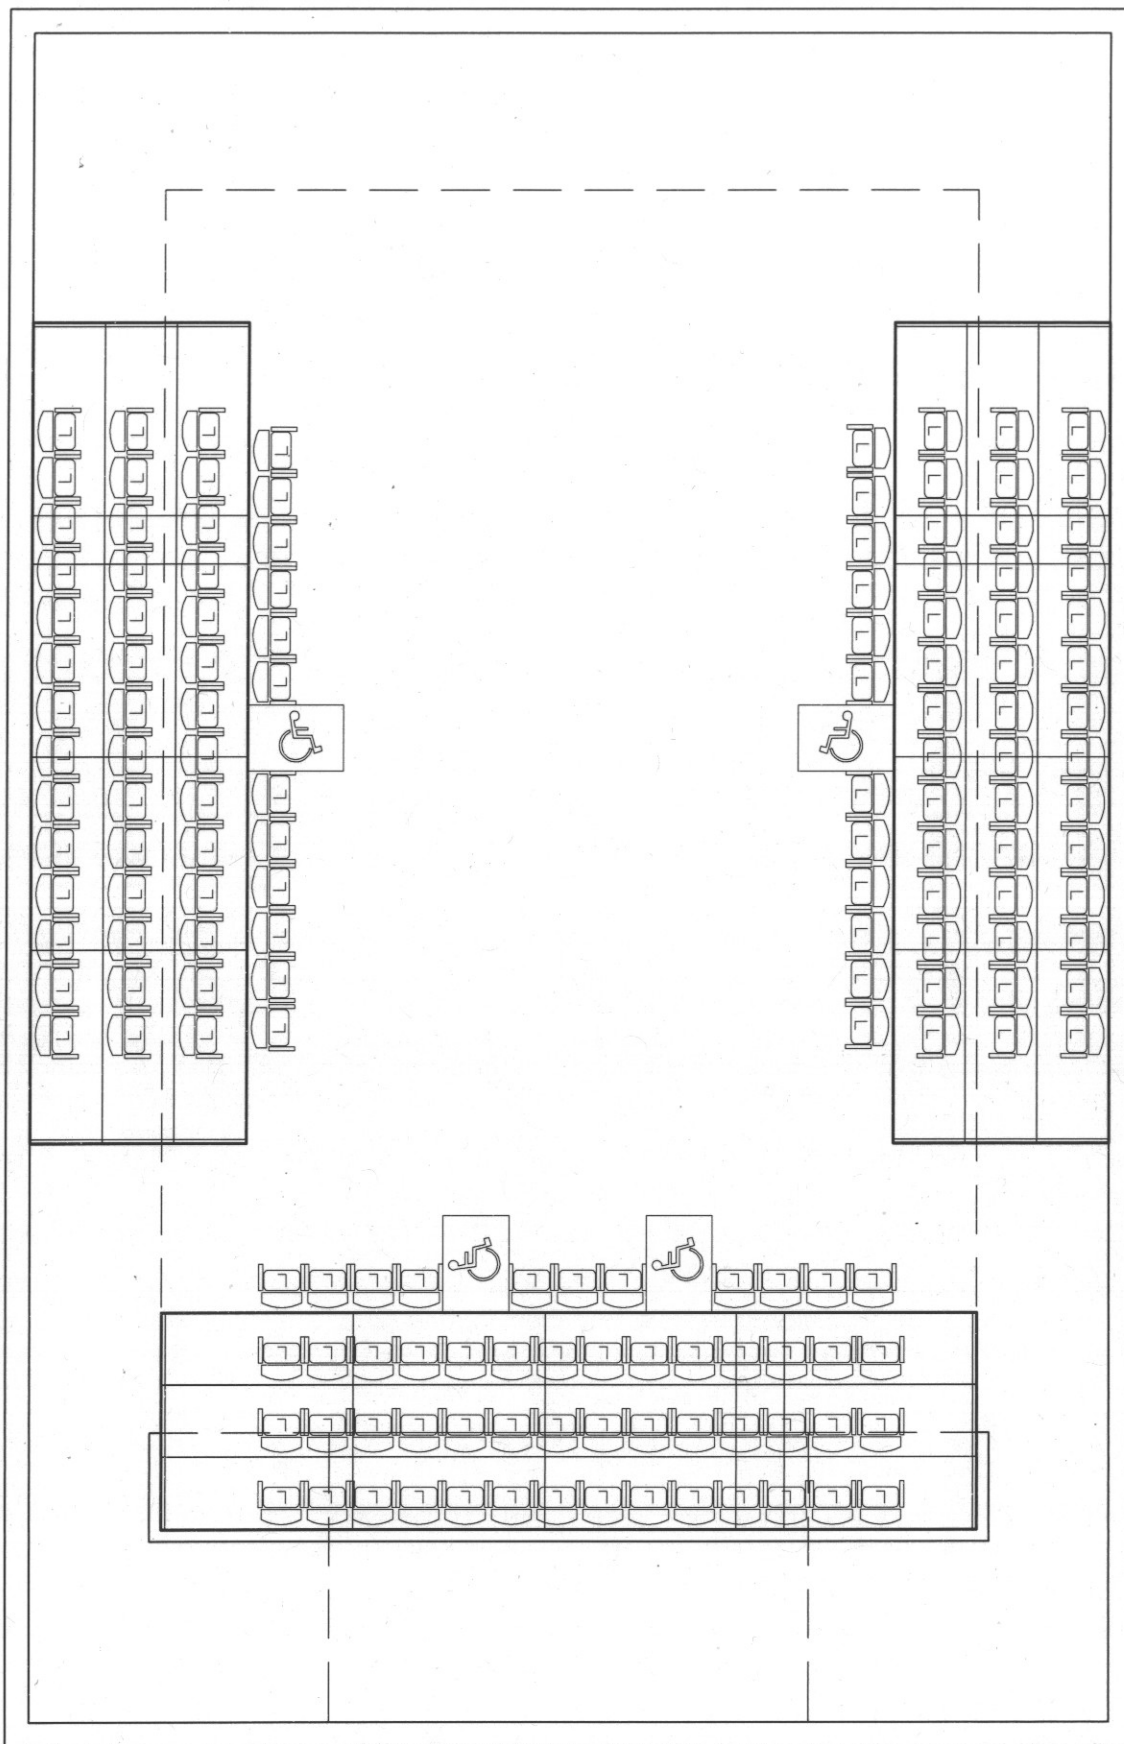

SEATS: 165

DECKS IN STORAGE:

3x8: 4

3x2: 4

SUPPORTS IN STORAGE:

TBD

CHAIRS IN STORAGE:

0

# 1 Three-Quarter Configuration

1/8" = 1'-0"

Title: U of O Studio Theatre

Date: 1/26/2006

Scale: 1/8" = 1'-0"

Drawn By: BLP

Drawing Number:


**SK-2**

The **Shalleck Collaborative** Inc.

Planning and Design of Theatres and Production Systems

582 Market St., Suite 2002  
San Francisco, CA 94104

tel 415-956-4100  
fax 415-840-0494

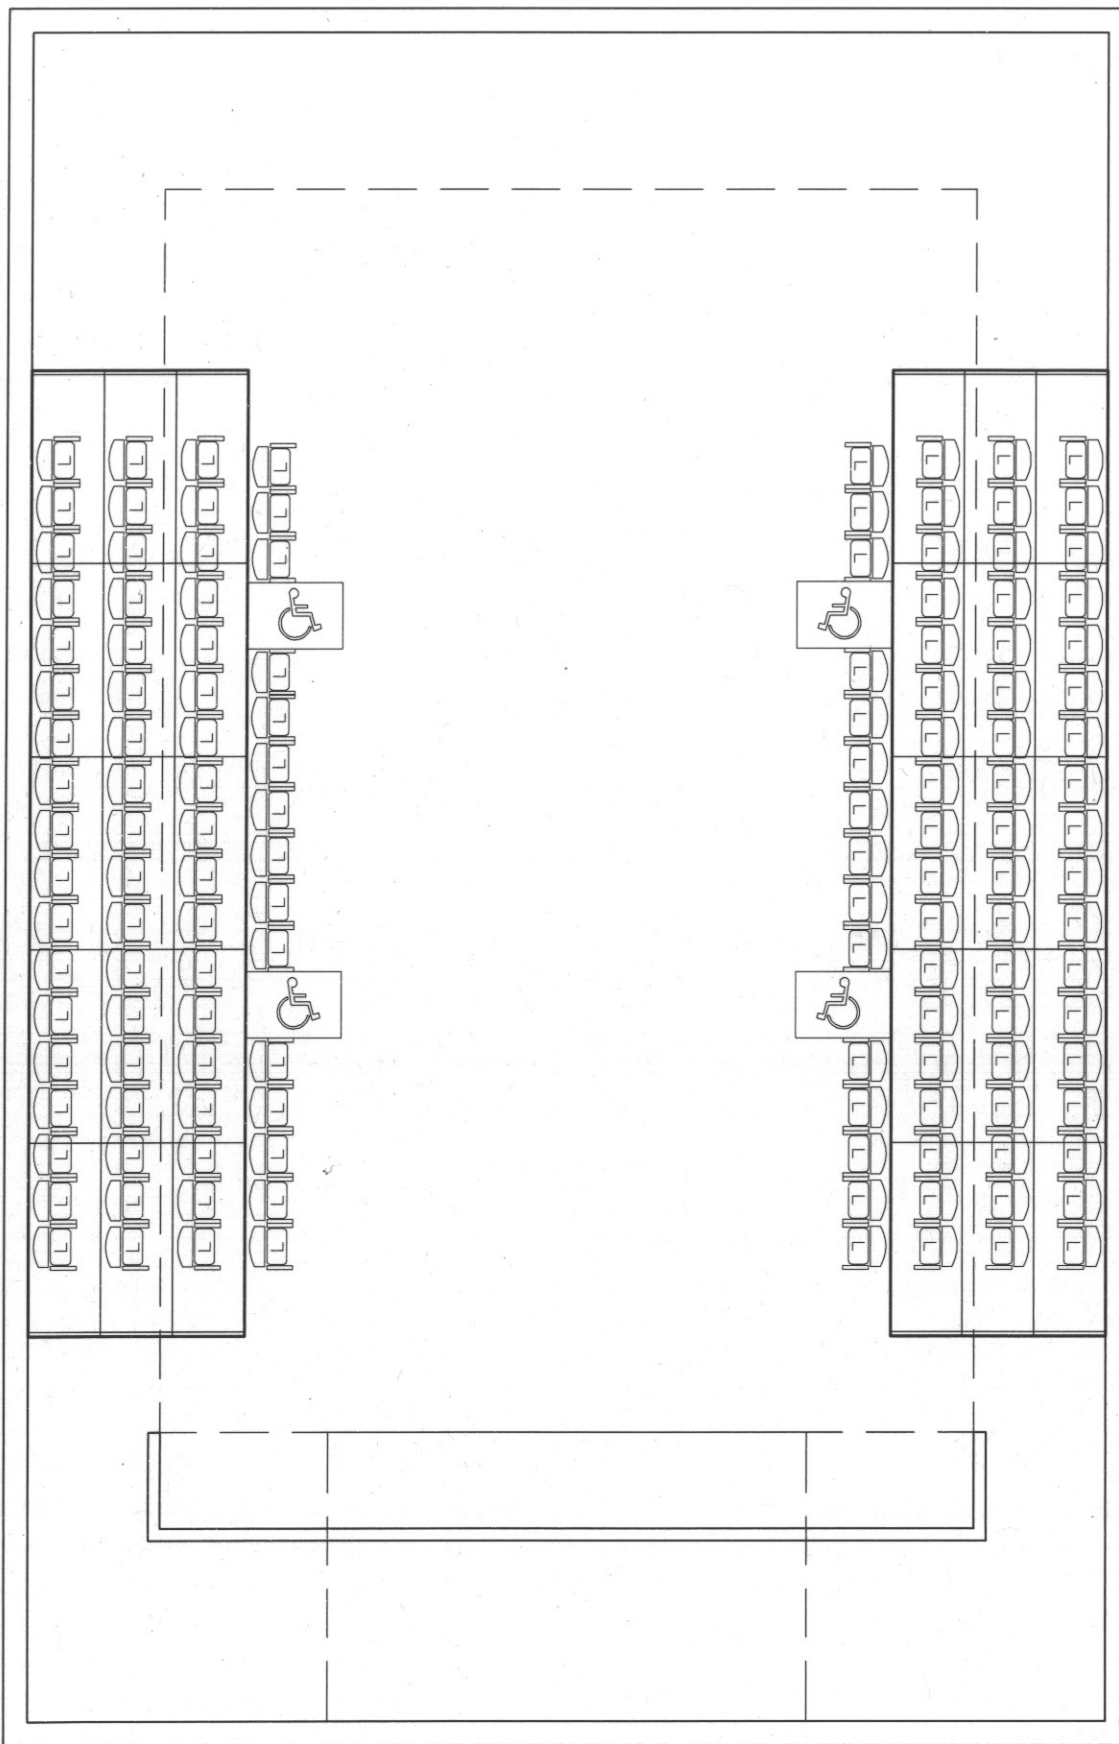

SEATS: 142

DECKS IN STORAGE:

3x8: 6

3x2: 0

SUPPORTS IN STORAGE:

TBD

CHAIRS IN STORAGE:

24

# 1 "Stadium" Configuration

Scale

Title: U of O Studio Theatre

Date: 1/26/2006

Scale: 1/8" = 1'-0"

Drawn By: BLP

Drawing Number:


**SK-3**

The **Shalleck Collaborative** Inc.

Planning and Design of Theatres and Production Systems

582 Market St., Suite 2002  
San Francisco, CA 94104

tel 415-956-4100  
fax 415-840-0494

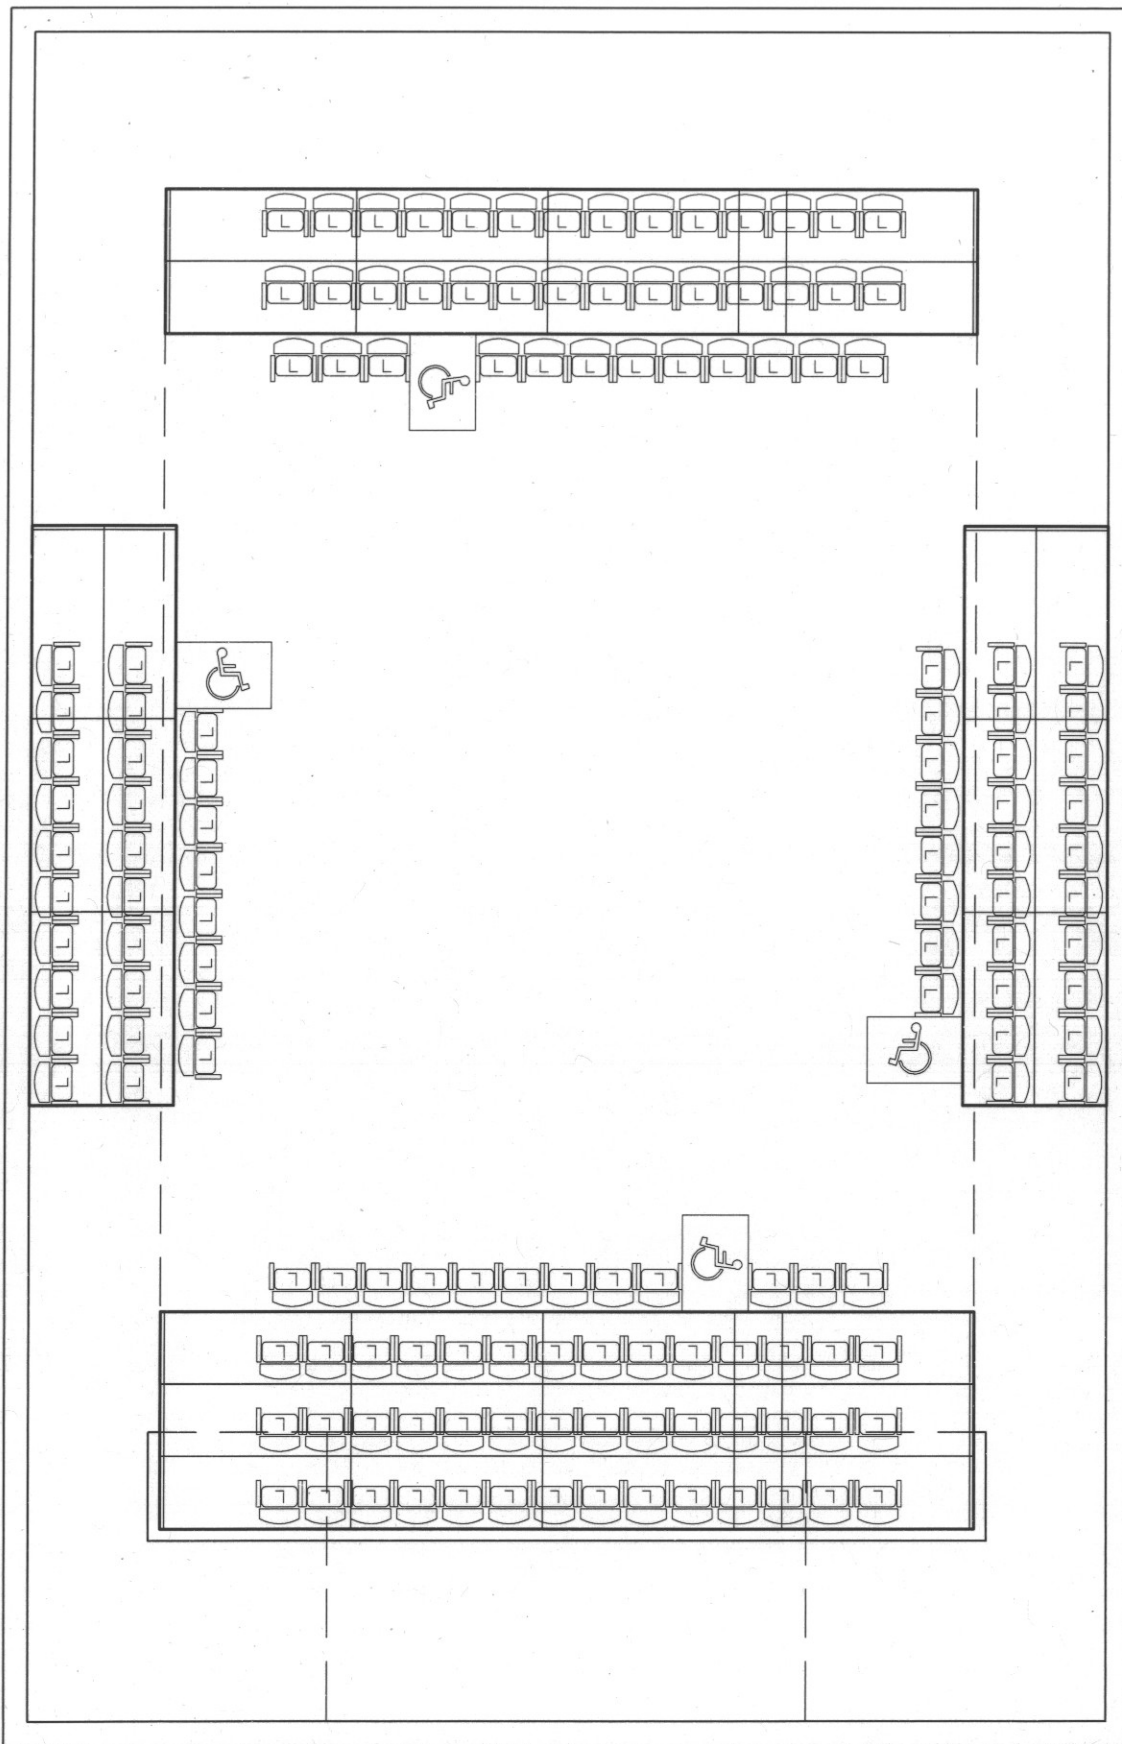

SEATS: 154

DECKS IN STORAGE:

3x8: 0

3x2: 0

SUPPORTS IN STORAGE:

TBD

CHAIRS IN STORAGE:

10

# 1 Arena Configuration

1/8" = 1'-0"

Title: U of O Studio Theatre

Date: 1/26/2006

Scale: 1/8" = 1'-0"

Drawn By: BLP

Drawing Number:


**SK-4**

The **Shalleck Collaborative** Inc.

Planning and Design of Theatres and Production Systems

582 Market St., Suite 2002  
San Francisco, CA 94104

tel 415-956-4100  
fax 415-840-0494

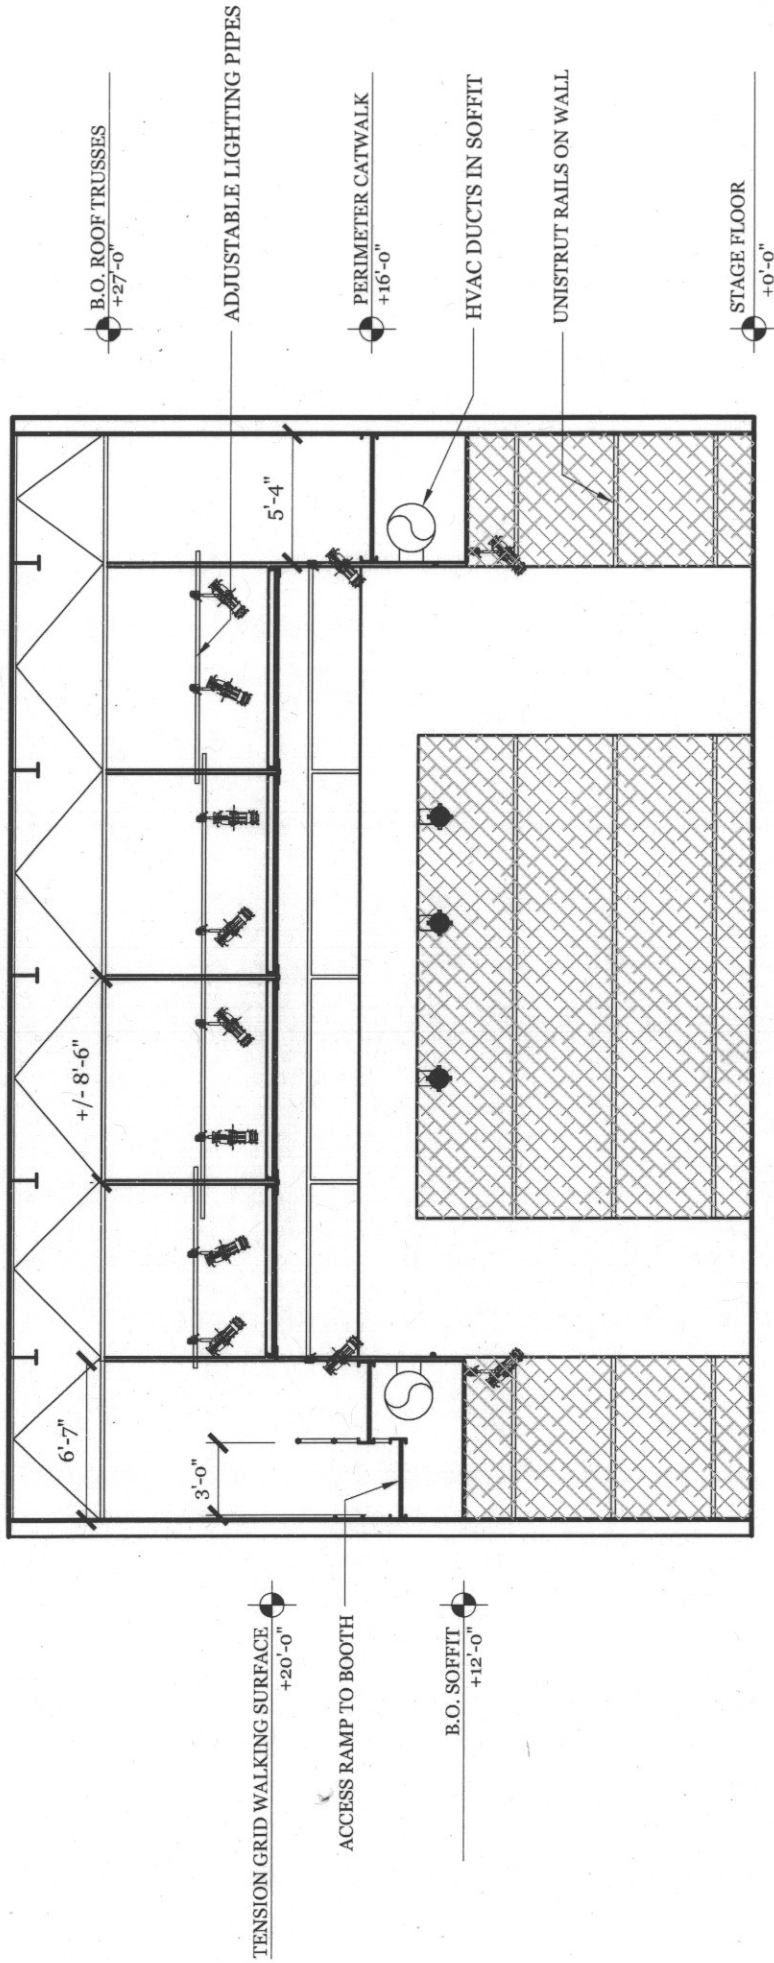


# Transverse Section

1  
1/8" = 1'-0"

Title: U of O Studio Theatre  
 Date: 1/26/2006  
 Scale: 1/8" = 1'-0"  
 Drawn By: BLP

Drawing Number:  
**SK-5**

The Shalleck Collaborative Inc.  
 Planning and Design of Theatres and Production Systems  
 582 Market St., Suite 2002  
 San Francisco, CA 94104  
 tel 415-956-4100  
 fax 415-840-0494

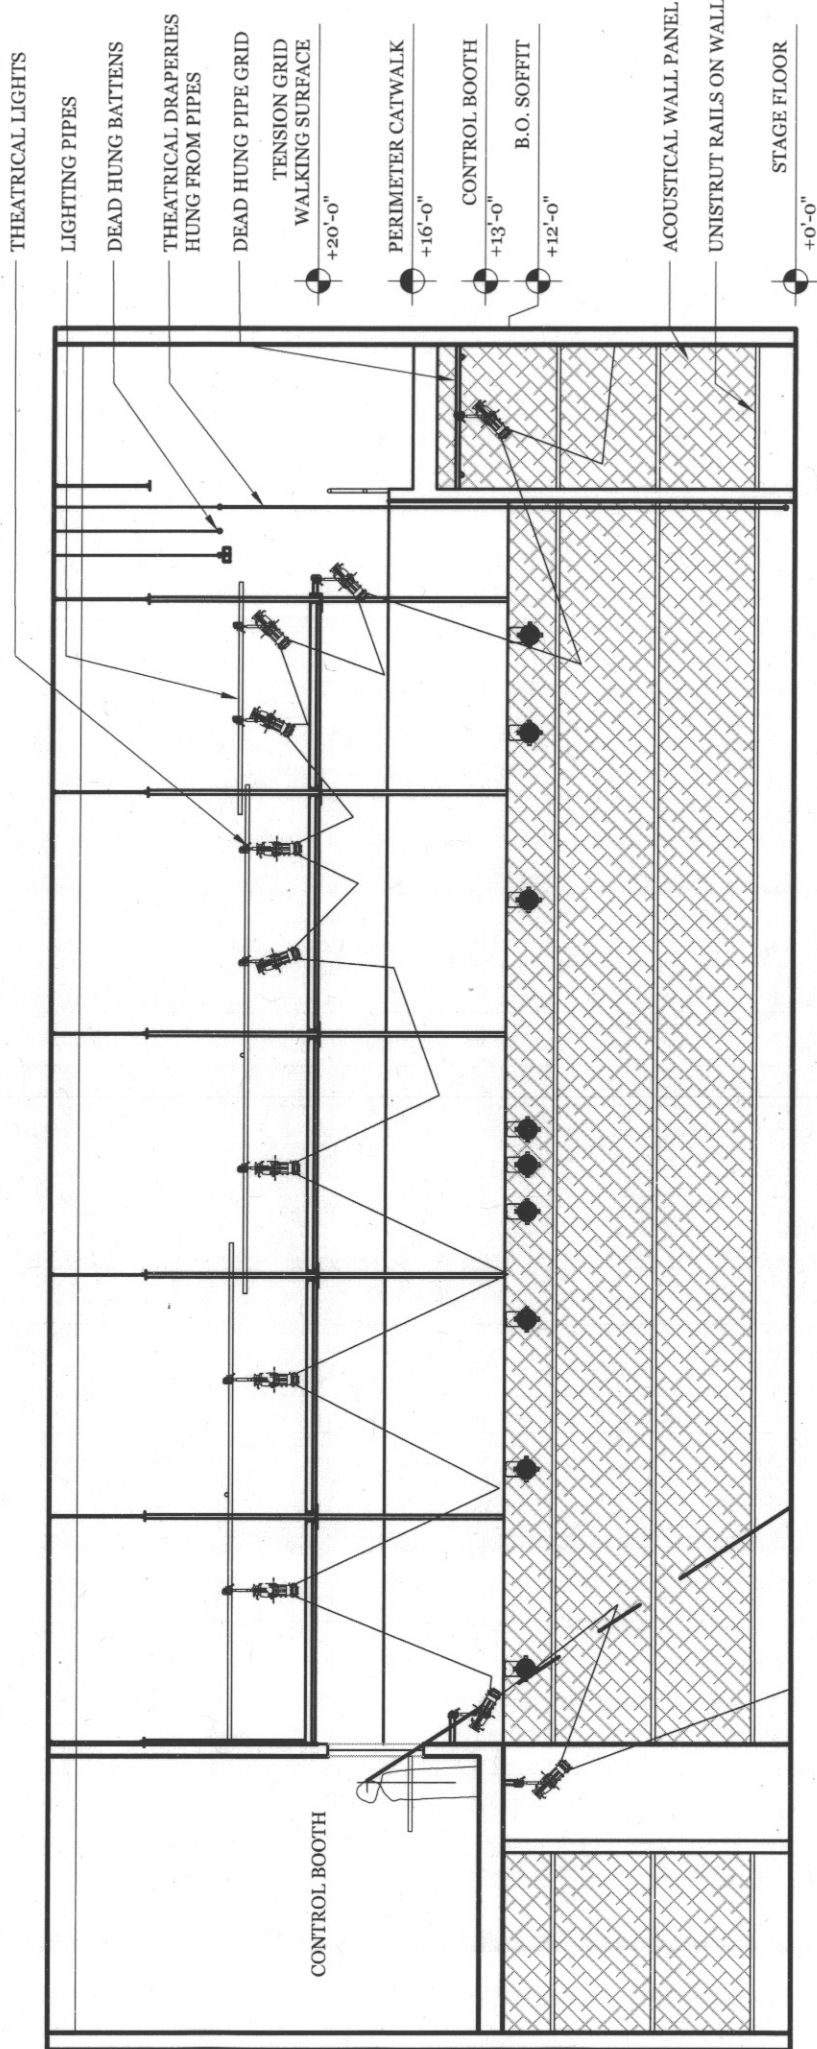

**1** Centerline Section  
 1/8" = 1'-0"

Title: U of O Studio Theatre  
 Date: 1/26/2006  
 Scale: 1/8" = 1'-0"  
 Drawn By: BLP

The Shalleck Collaborative Inc.  
 Planning and Design of Theatres and Production Systems  
 582 Market St., Suite 2002  
 San Francisco, CA 94104  
 tel 415-956-4100  
 fax 415-840-0494

Drawing Number:  
**SK-6**