


BASEMENT/ORCHESTRA PIT PLAN


LEGEND

- FOOD SERVICES ZONE
- RETAIL / TENANT ZONE
- STUDENT UNION & STUDENT ACTIVITY ZONE
- RECREATION SUITE
- MEDIA SUITE
- LOUNGE SPACES
- CONFERENCE SERVICES ZONE
- UNION SUPPORT ZONE
- CONCERT HALL

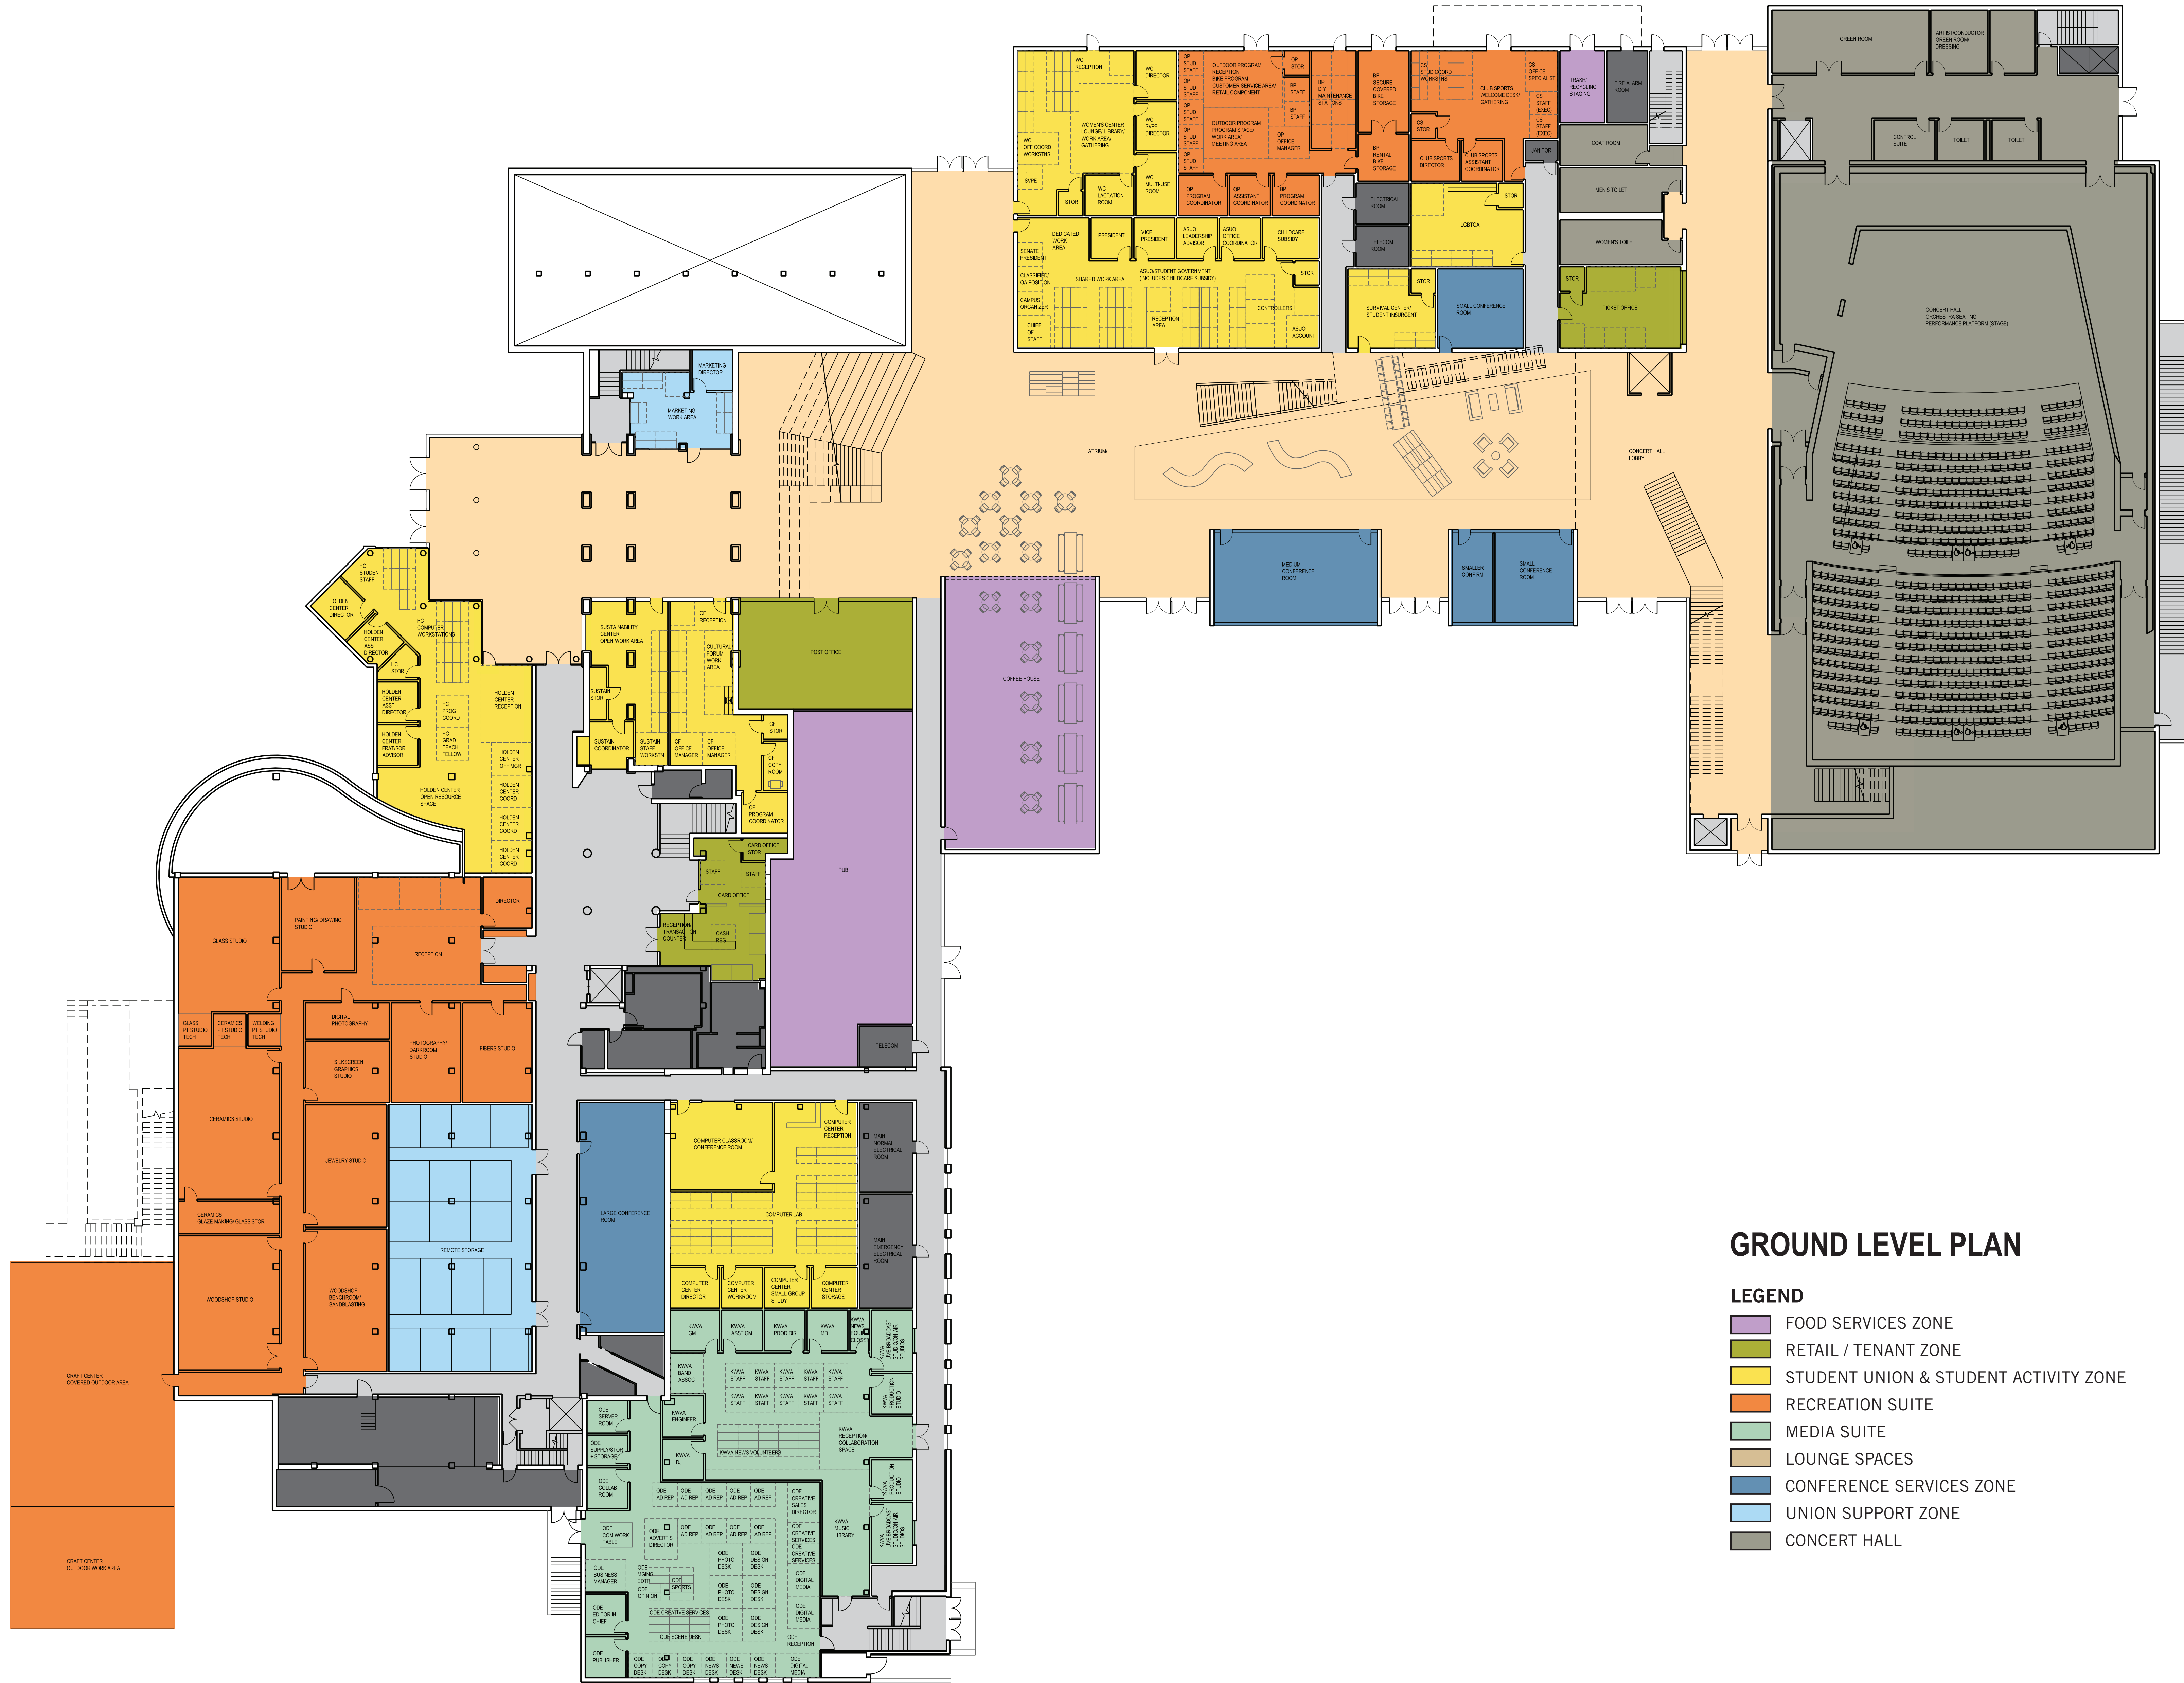

GROUND LEVEL PLAN


- LEGEND**
- FOOD SERVICES ZONE
 - RETAIL / TENANT ZONE
 - STUDENT UNION & STUDENT ACTIVITY ZONE
 - RECREATION SUITE
 - MEDIA SUITE
 - LOUNGE SPACES
 - CONFERENCE SERVICES ZONE
 - UNION SUPPORT ZONE
 - CONCERT HALL

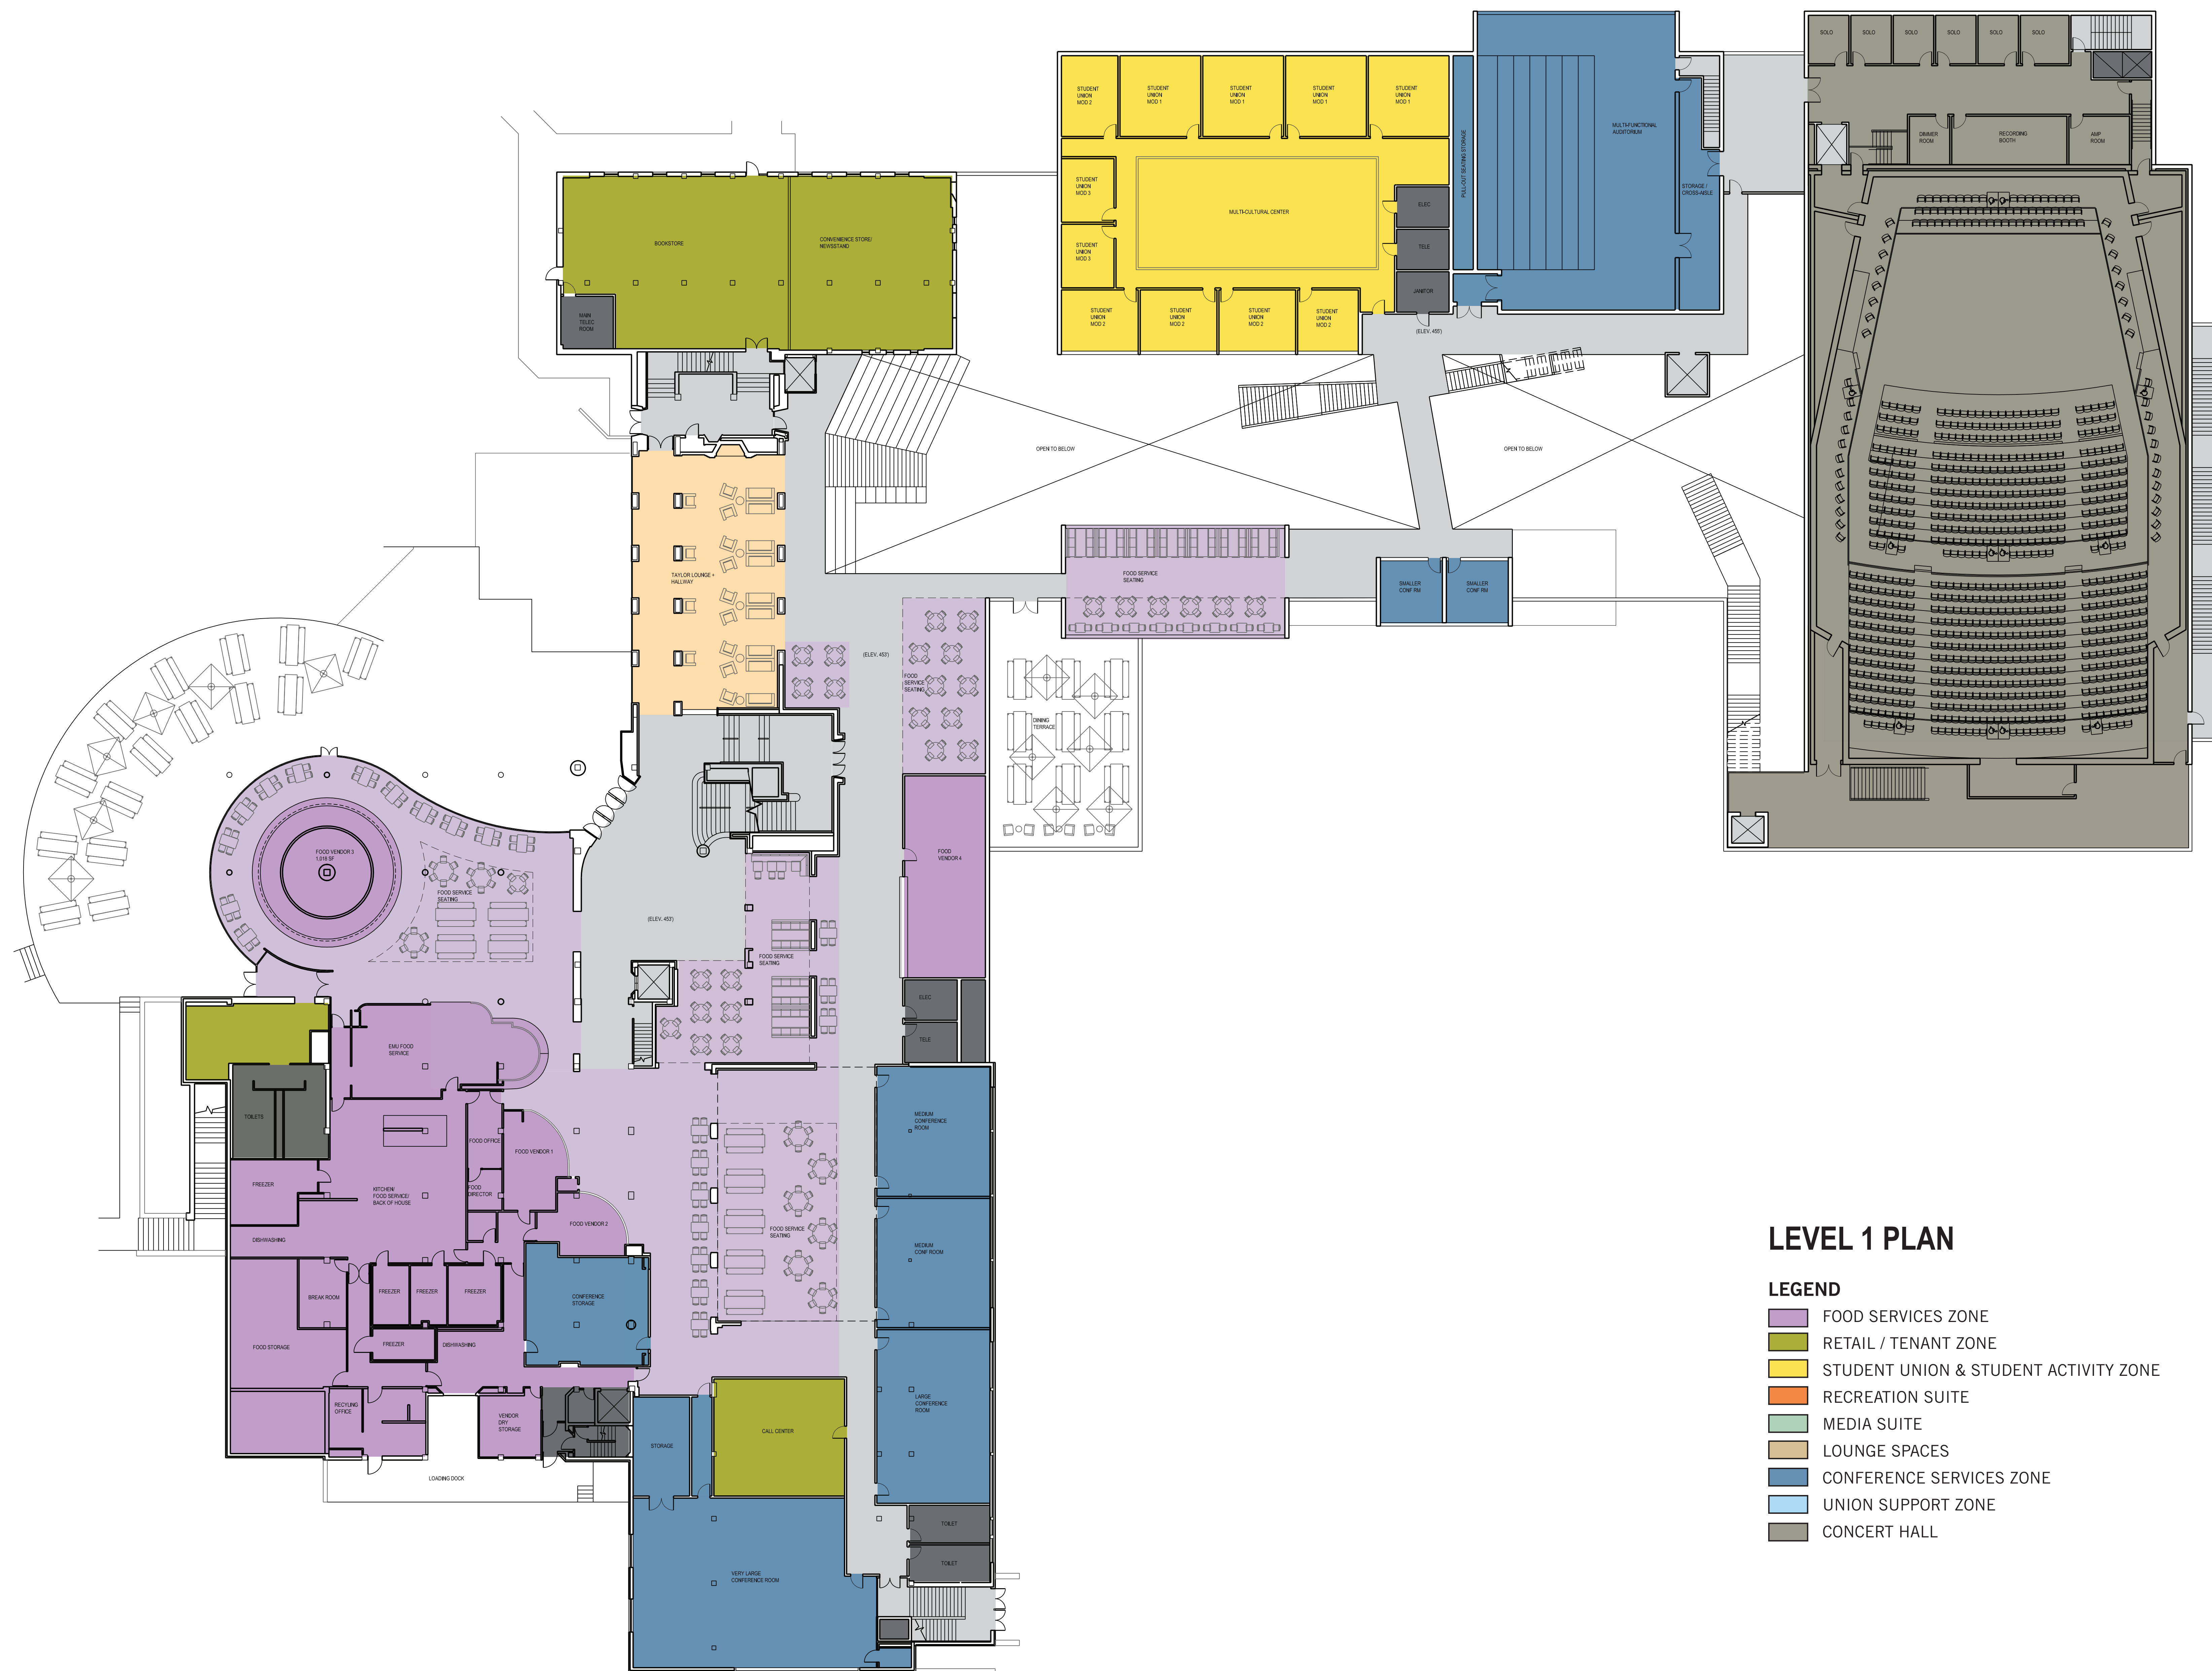

LEVEL 1 PLAN

LEGEND


- FOOD SERVICES ZONE
- RETAIL / TENANT ZONE
- STUDENT UNION & STUDENT ACTIVITY ZONE
- RECREATION SUITE
- MEDIA SUITE
- LOUNGE SPACES
- CONFERENCE SERVICES ZONE
- UNION SUPPORT ZONE
- CONCERT HALL

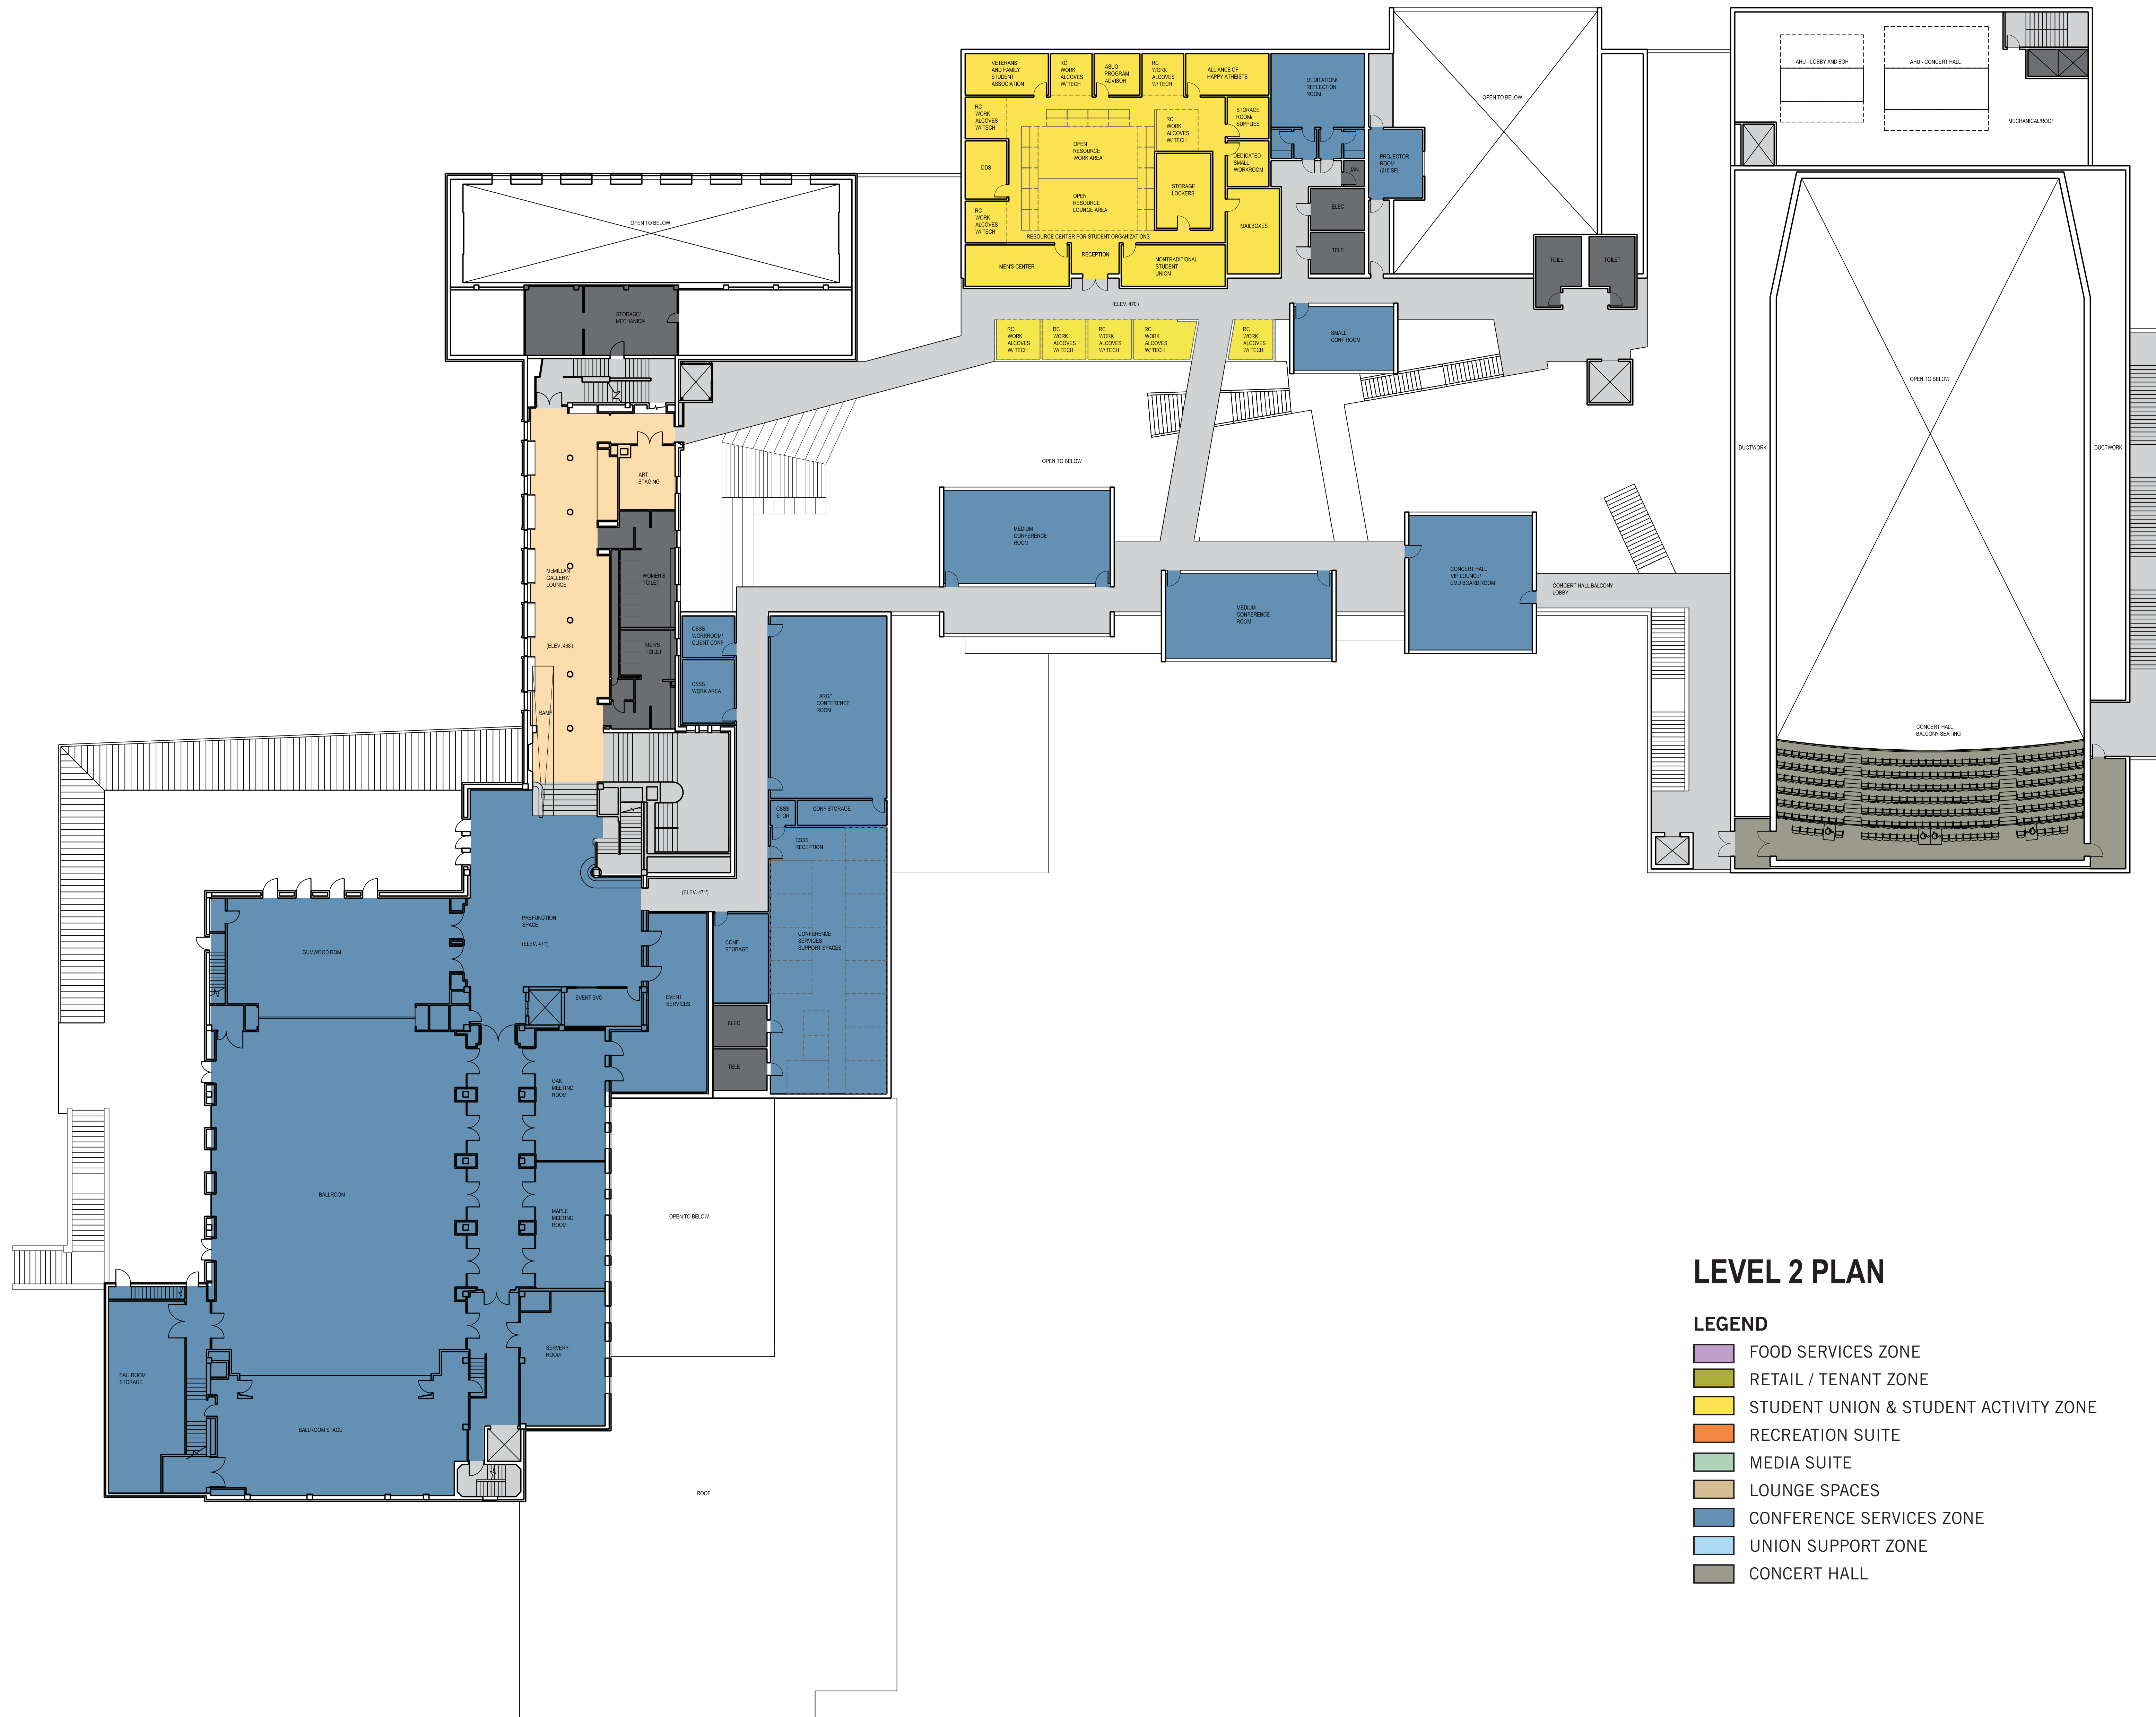

LEVEL 2 PLAN

LEGEND

- FOOD SERVICES ZONE
- RETAIL / TENANT ZONE
- STUDENT UNION & STUDENT ACTIVITY ZONE
- RECREATION SUITE
- MEDIA SUITE
- LOUNGE SPACES
- CONFERENCE SERVICES ZONE
- UNION SUPPORT ZONE
- CONCERT HALL

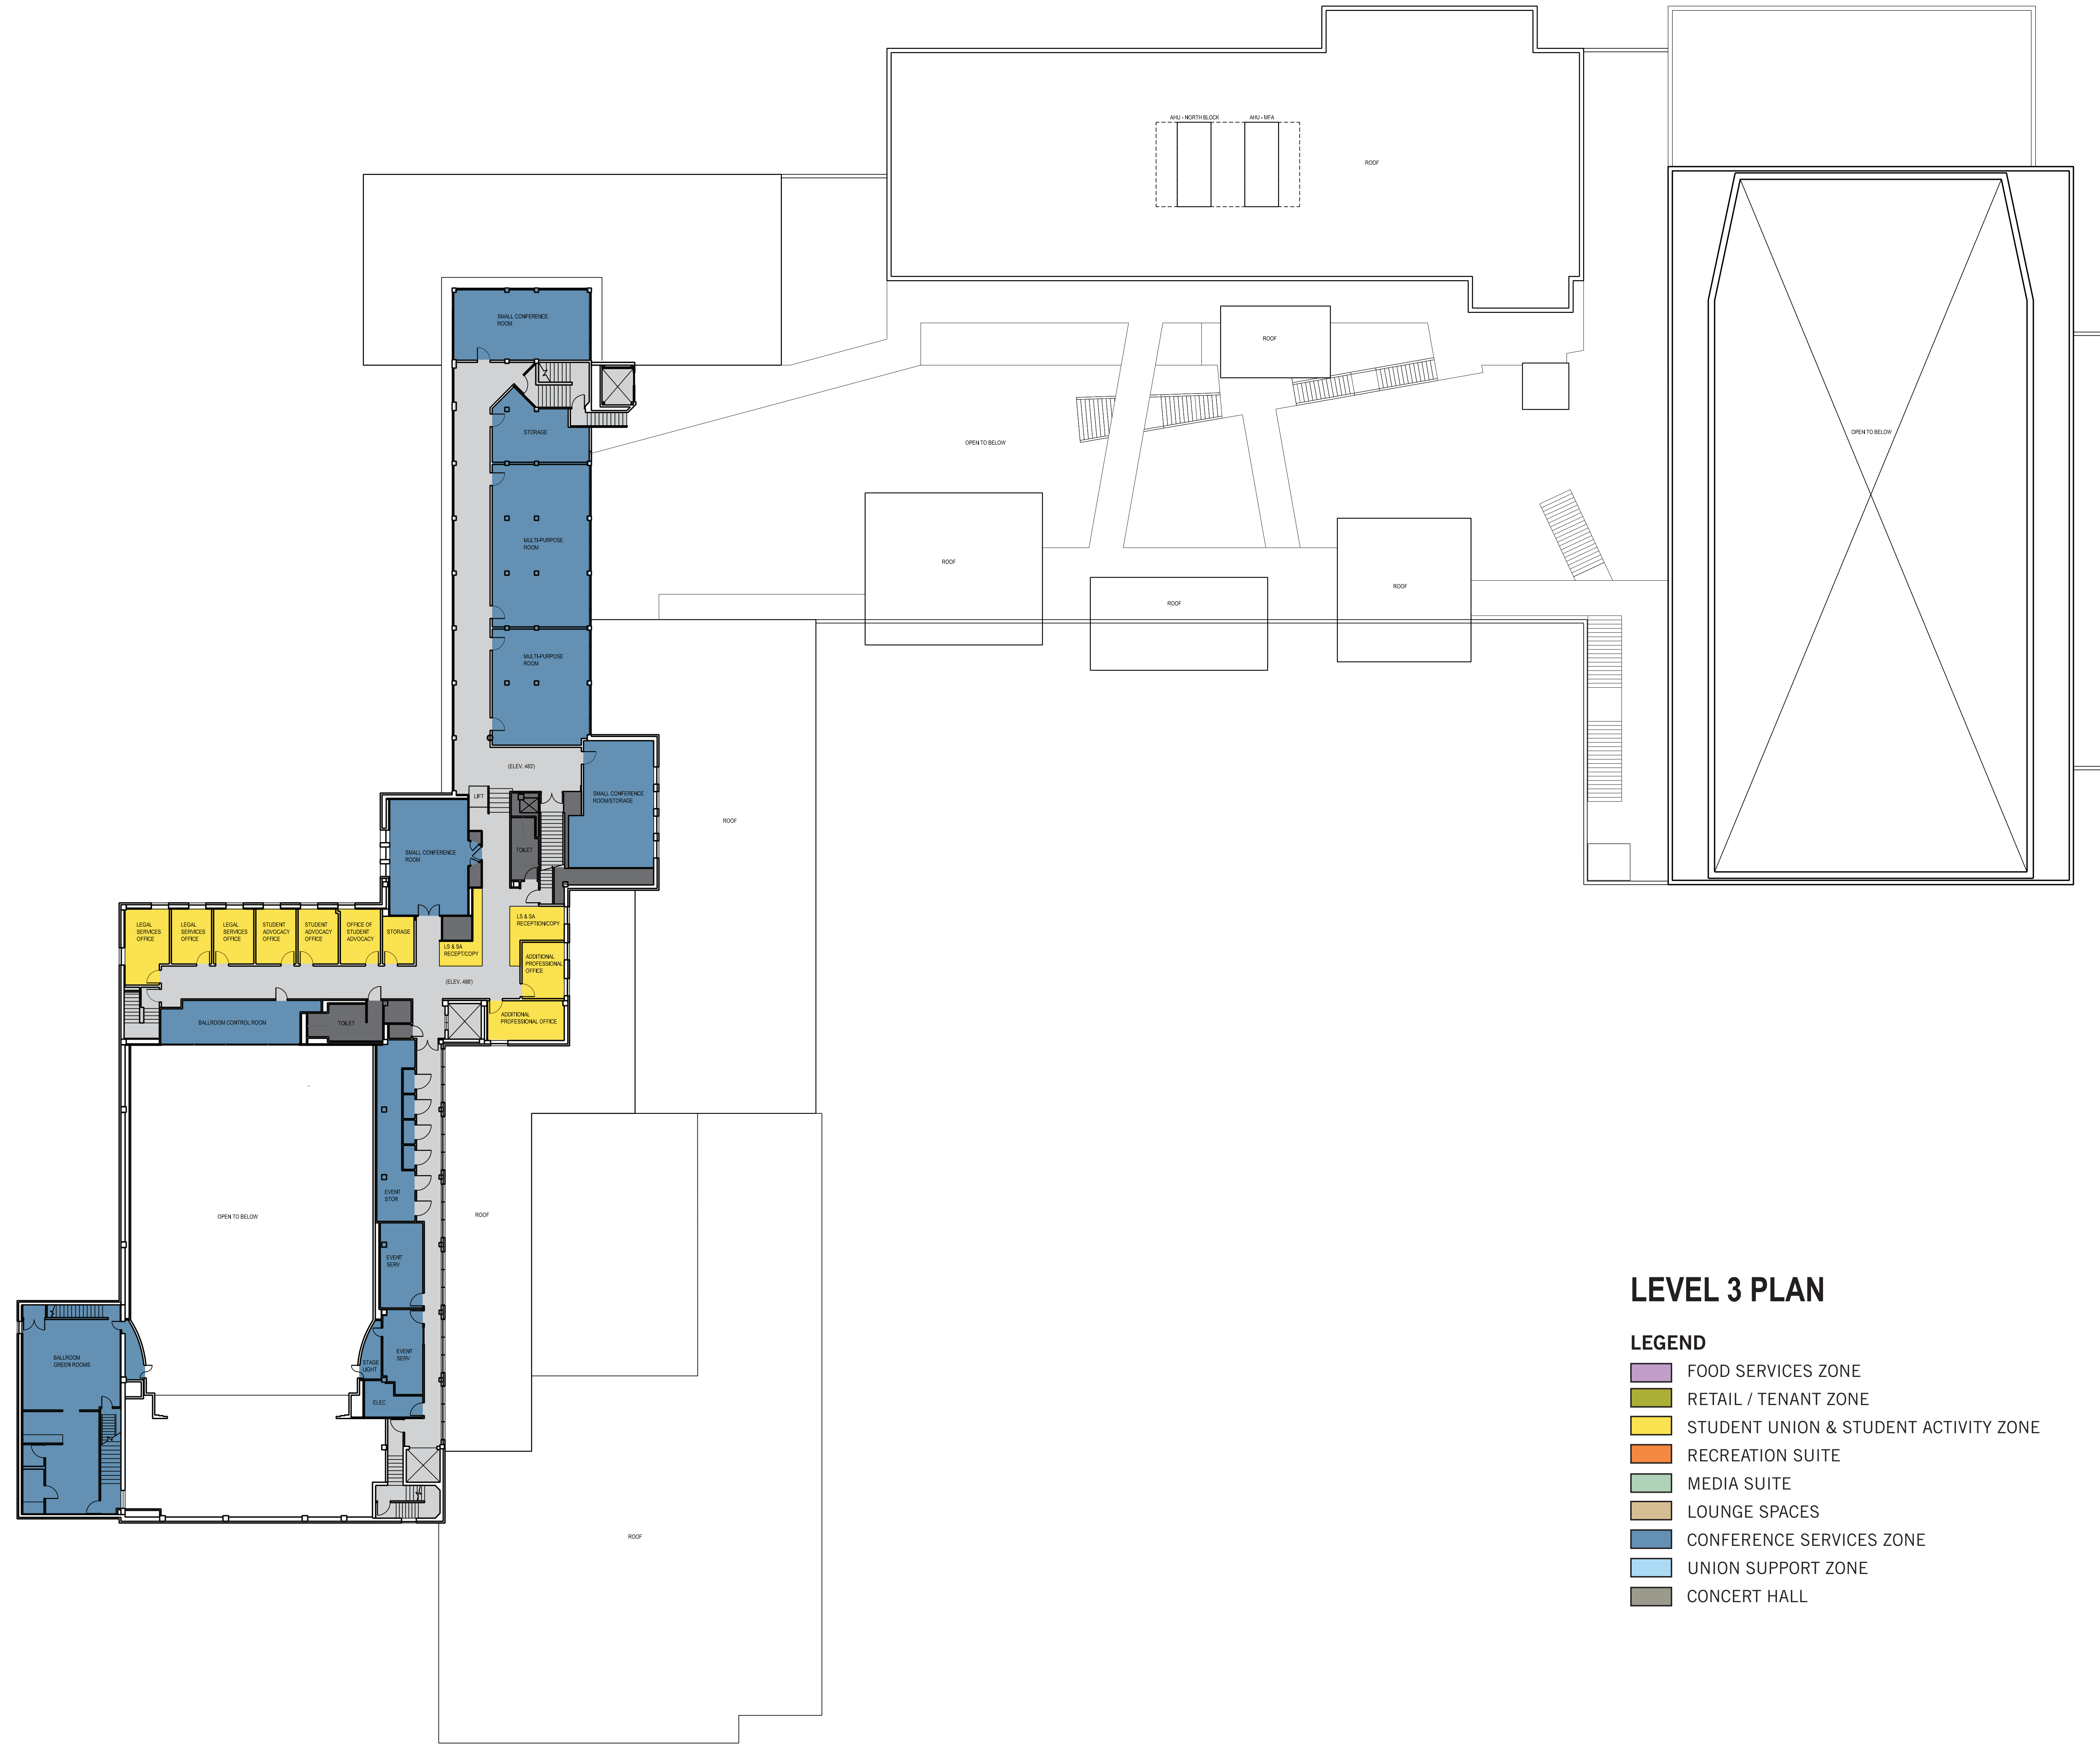

LEVEL 3 PLAN

LEGEND

- FOOD SERVICES ZONE
- RETAIL / TENANT ZONE
- STUDENT UNION & STUDENT ACTIVITY ZONE
- RECREATION SUITE
- MEDIA SUITE
- LOUNGE SPACES
- CONFERENCE SERVICES ZONE
- UNION SUPPORT ZONE
- CONCERT HALL