



GROUND LEVEL PLAN

LEGEND

- FOOD SERVICES ZONE
- RETAIL / TENANT ZONE
- STUDENT UNION & STUDENT ACTIVITY ZONE
- RECREATION SUITE
- MEDIA SUITE
- LOUNGE SPACES
- CONFERENCE SERVICES ZONE
- UNION SUPPORT ZONE
- CONCERT HALL

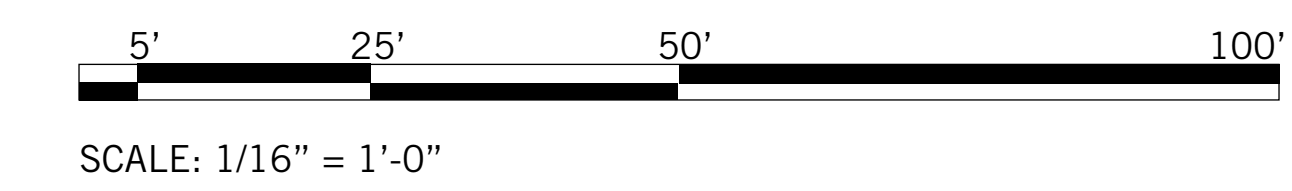


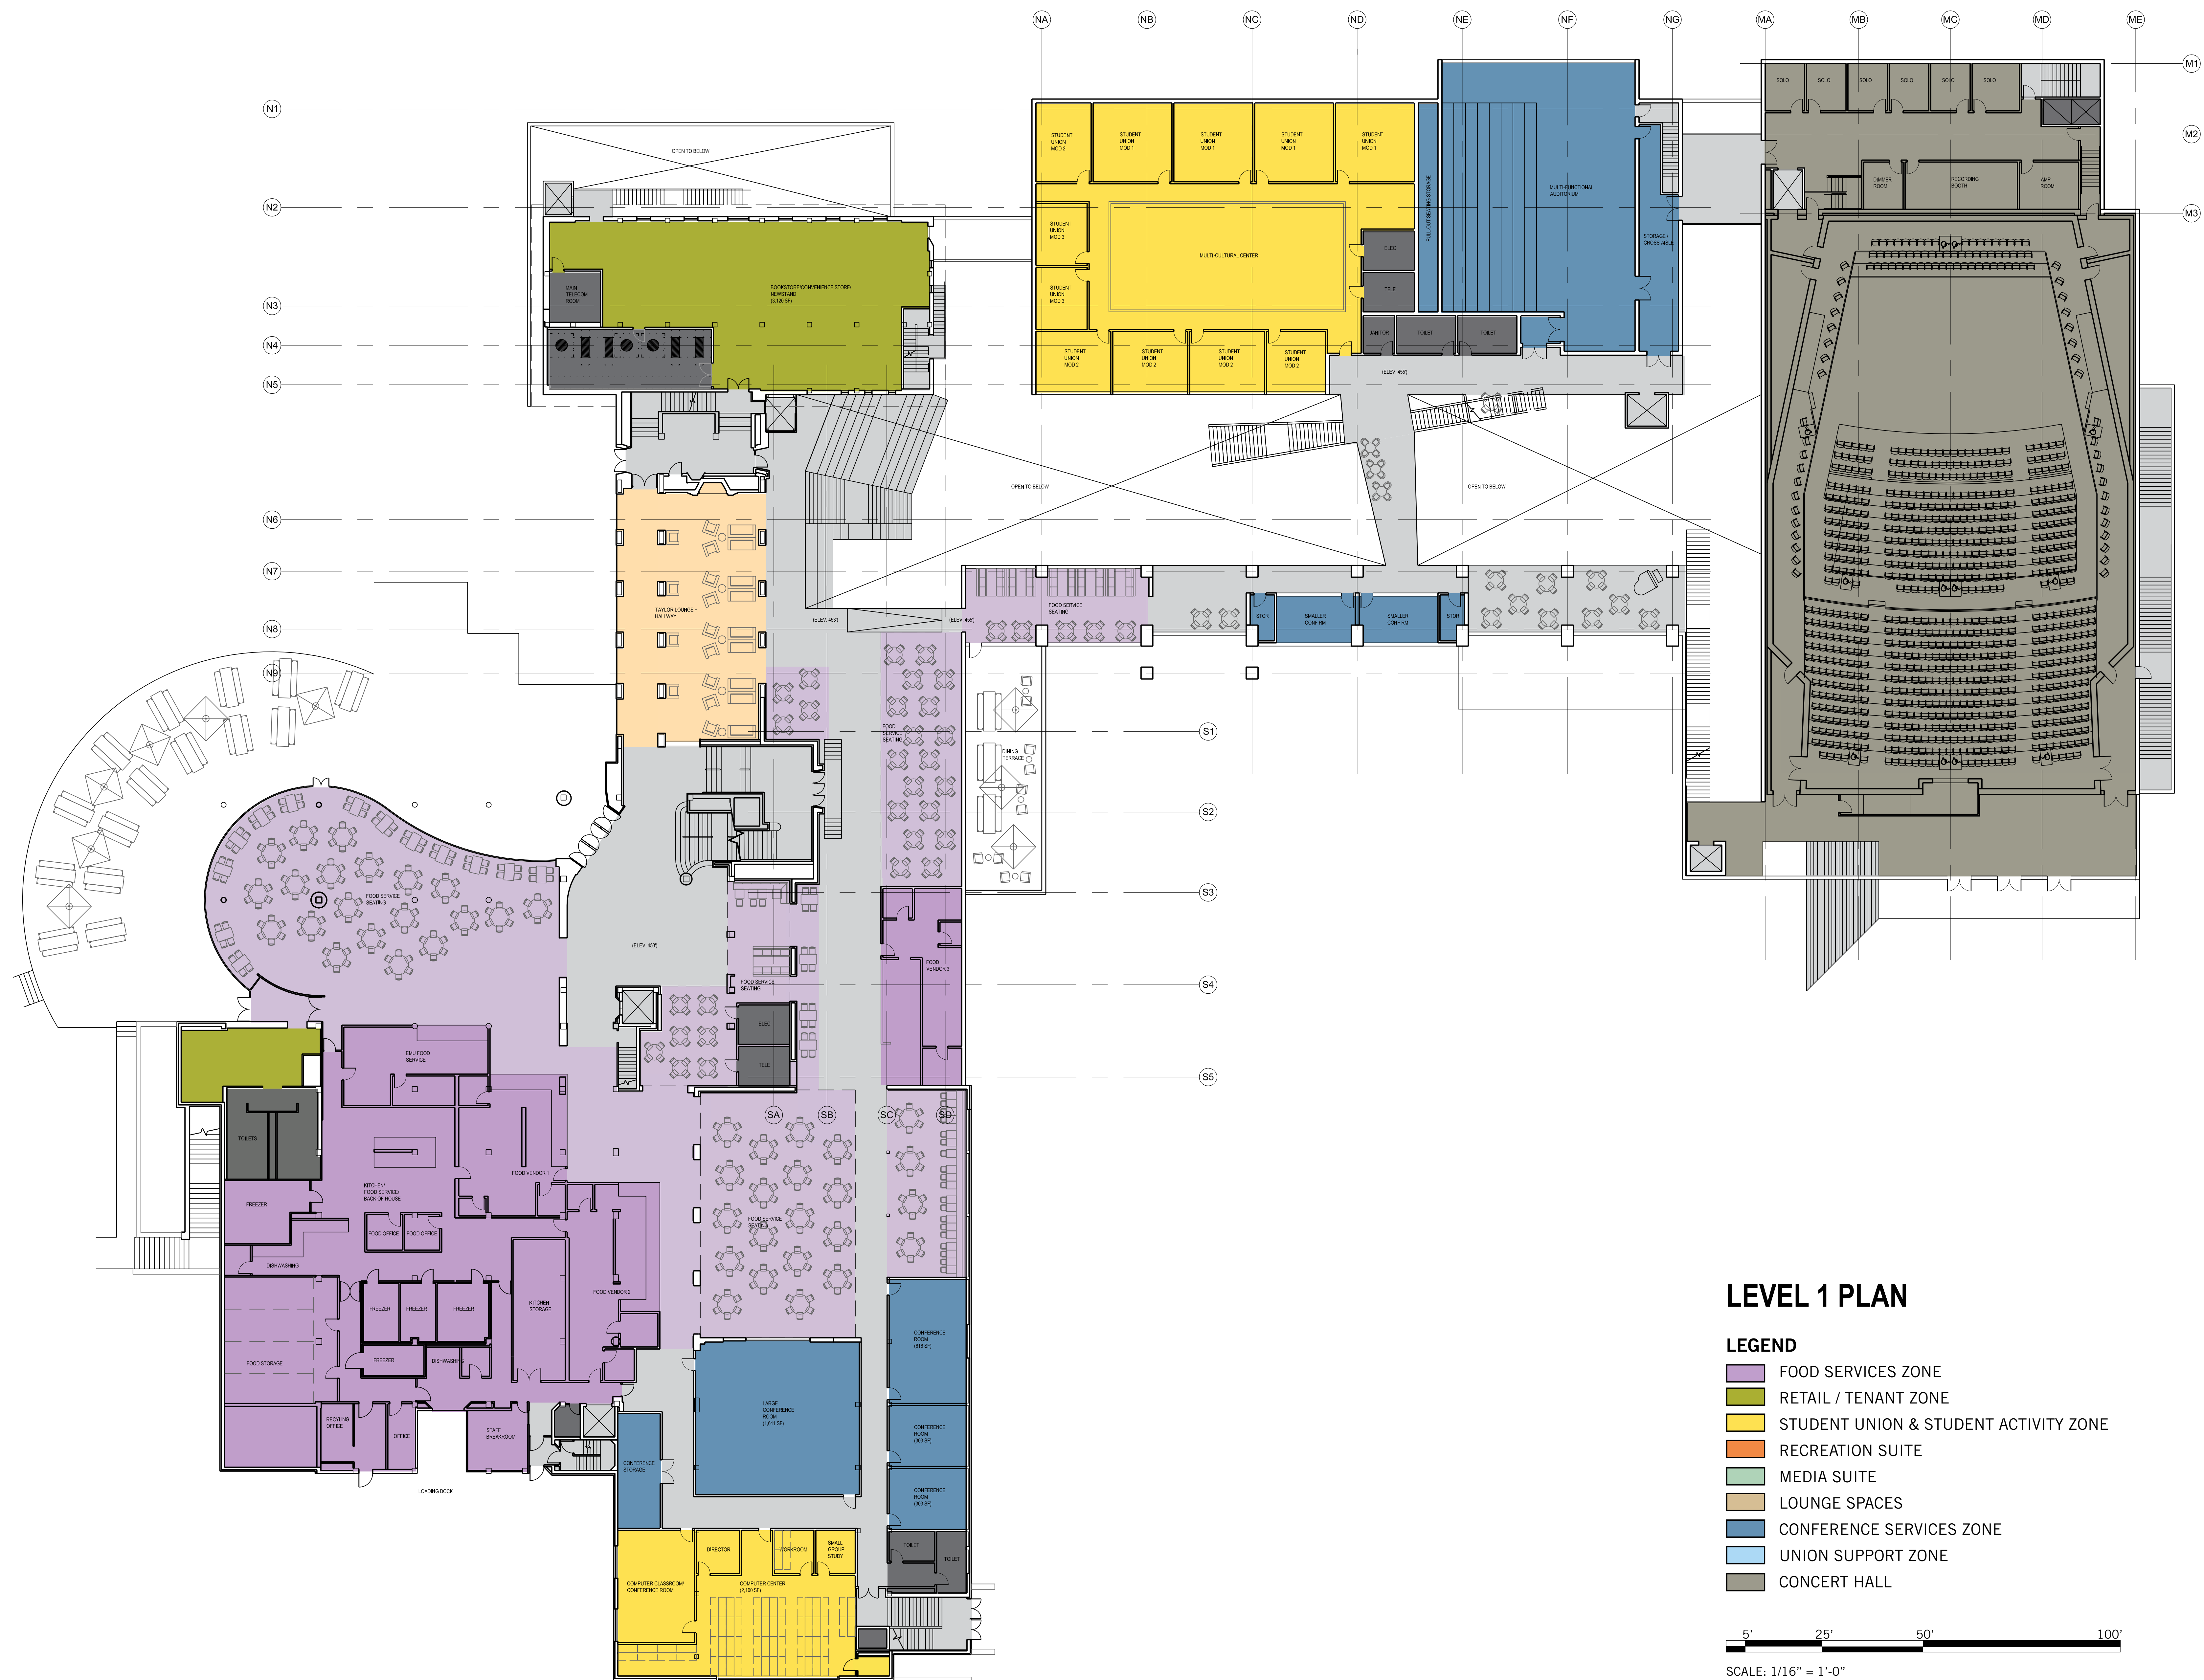



LEVEL 1 PLAN

LEGEND

- FOOD SERVICES ZONE
- RETAIL / TENANT ZONE
- STUDENT UNION & STUDENT ACTIVITY ZONE
- RECREATION SUITE
- MEDIA SUITE
- LOUNGE SPACES
- CONFERENCE SERVICES ZONE
- UNION SUPPORT ZONE
- CONCERT HALL

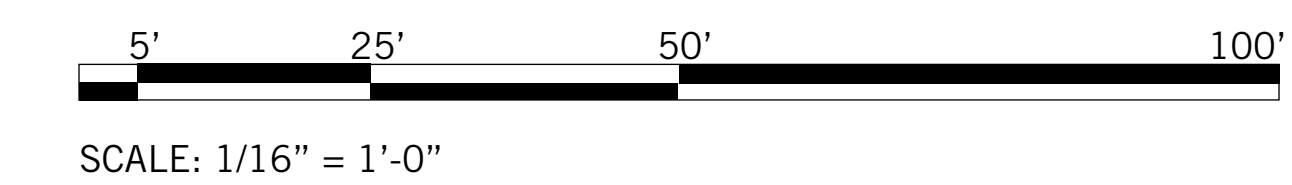

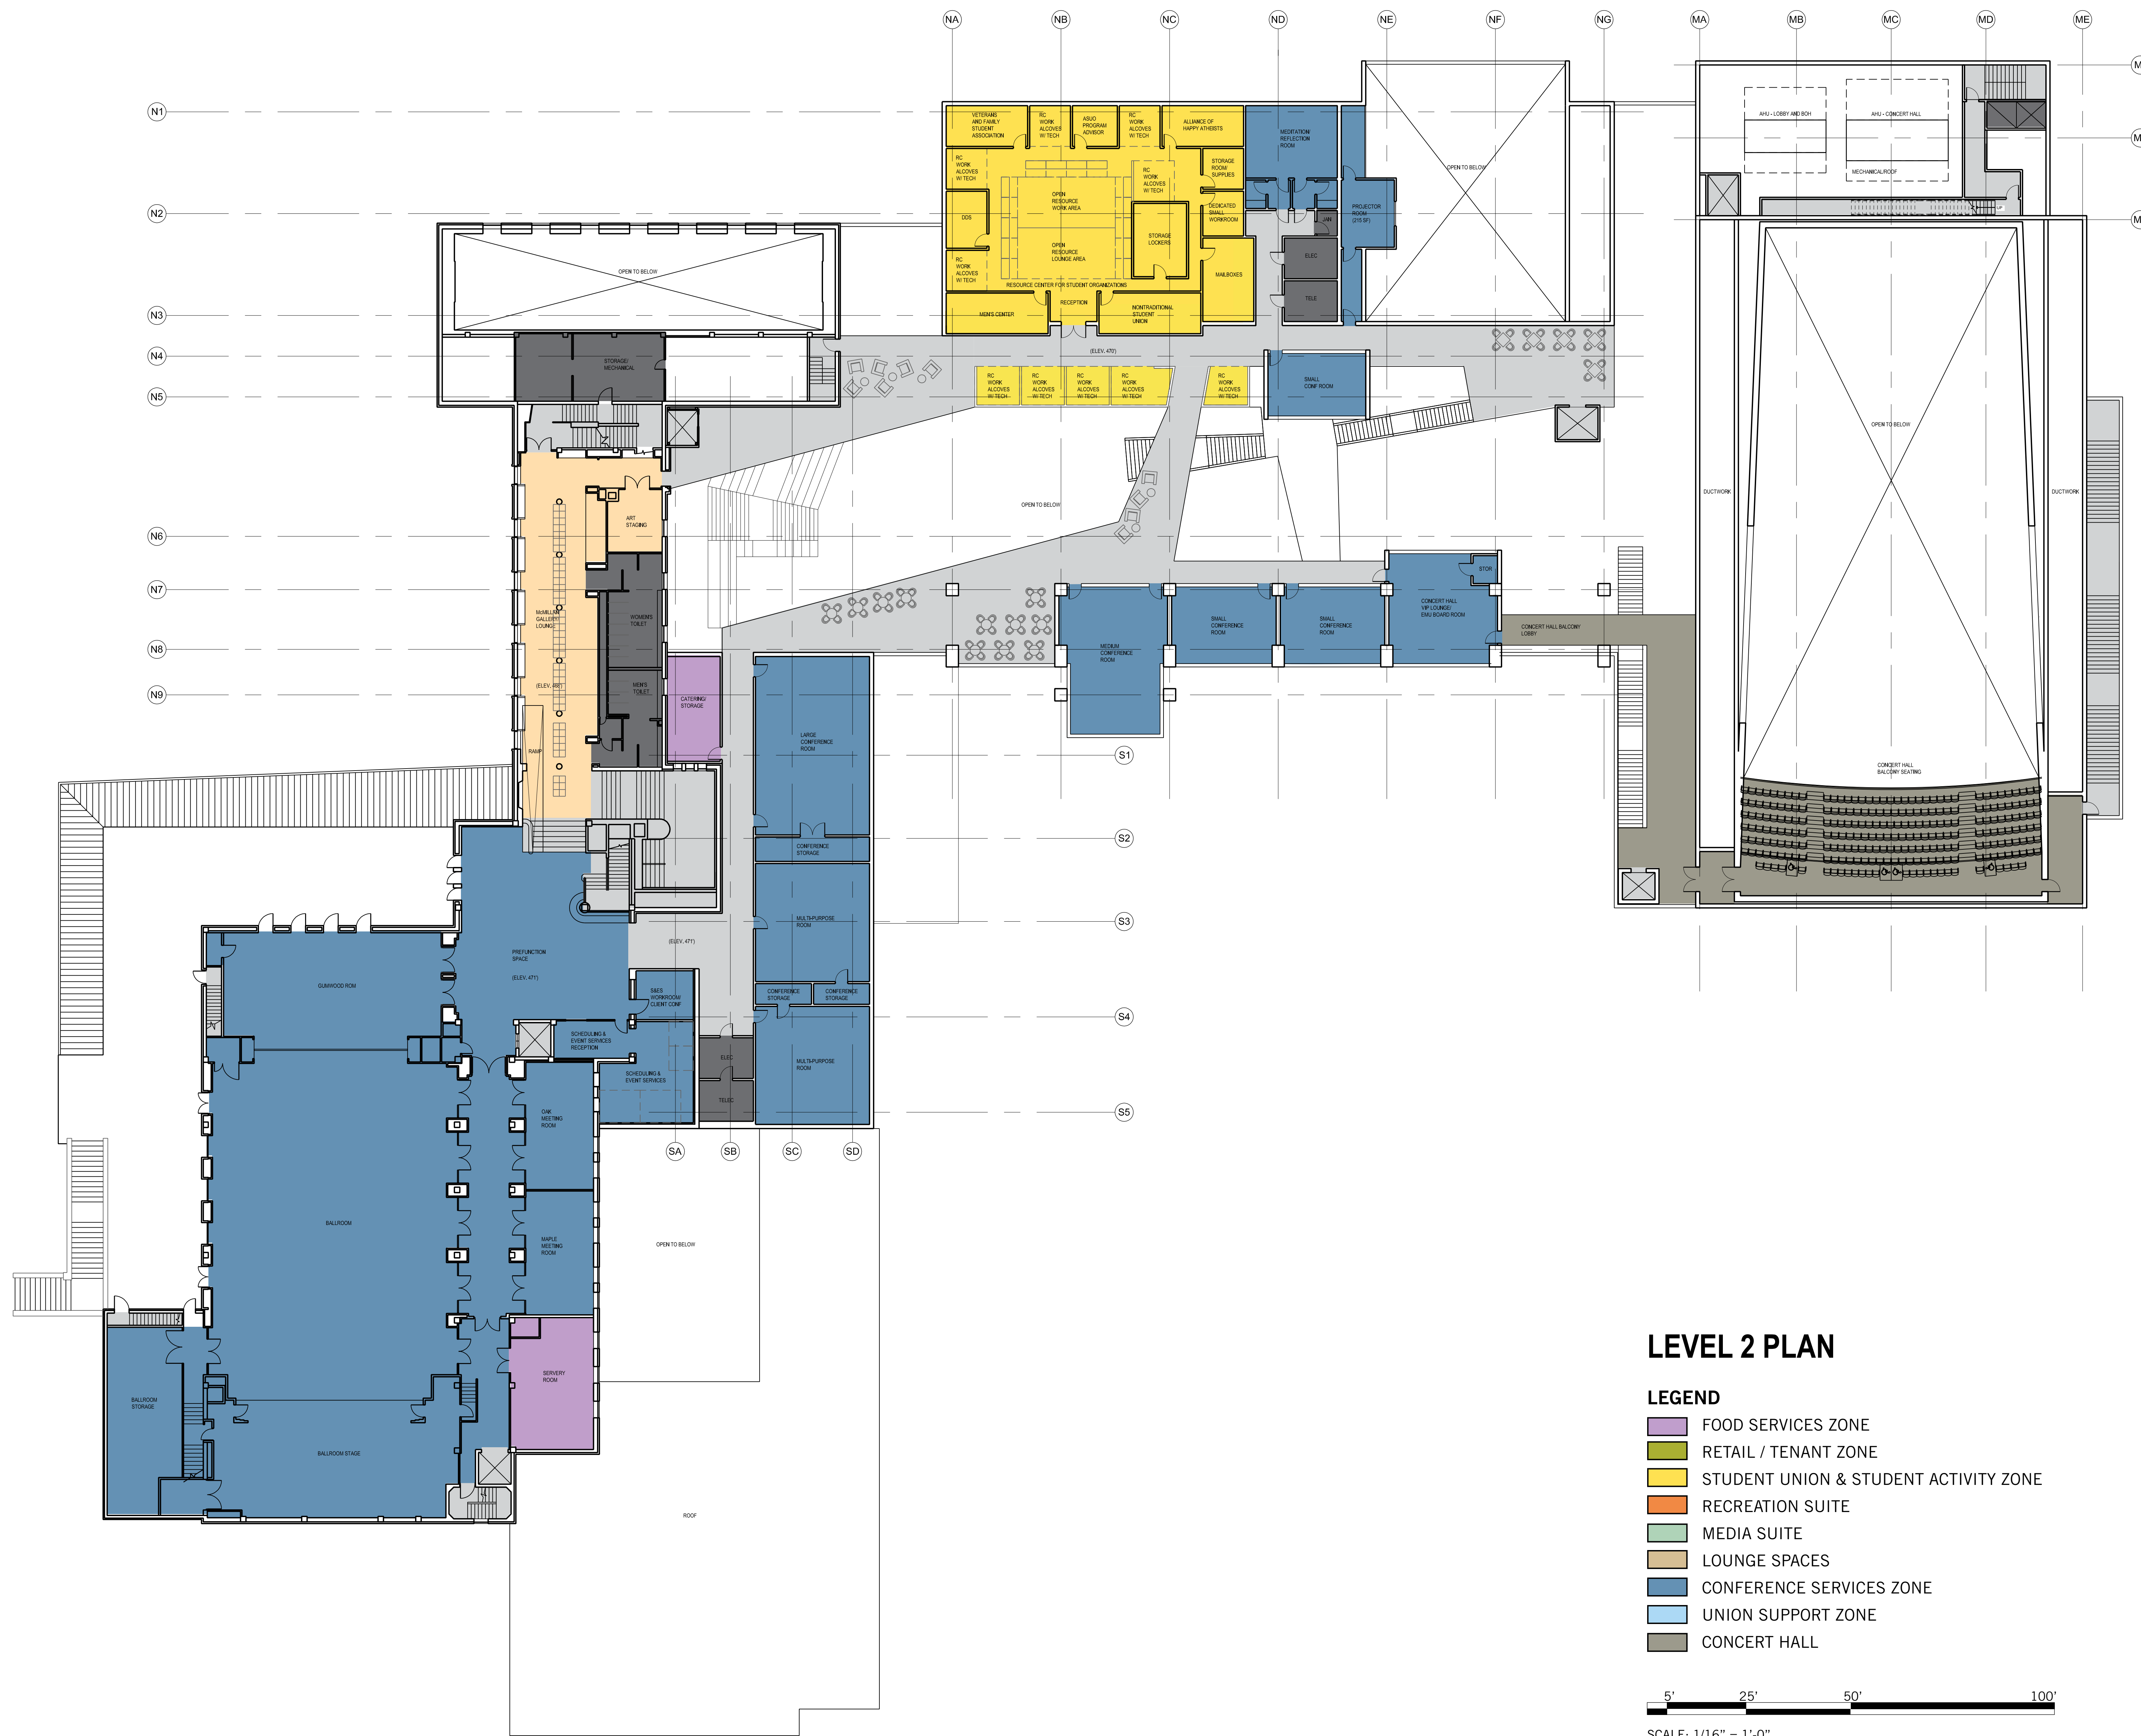

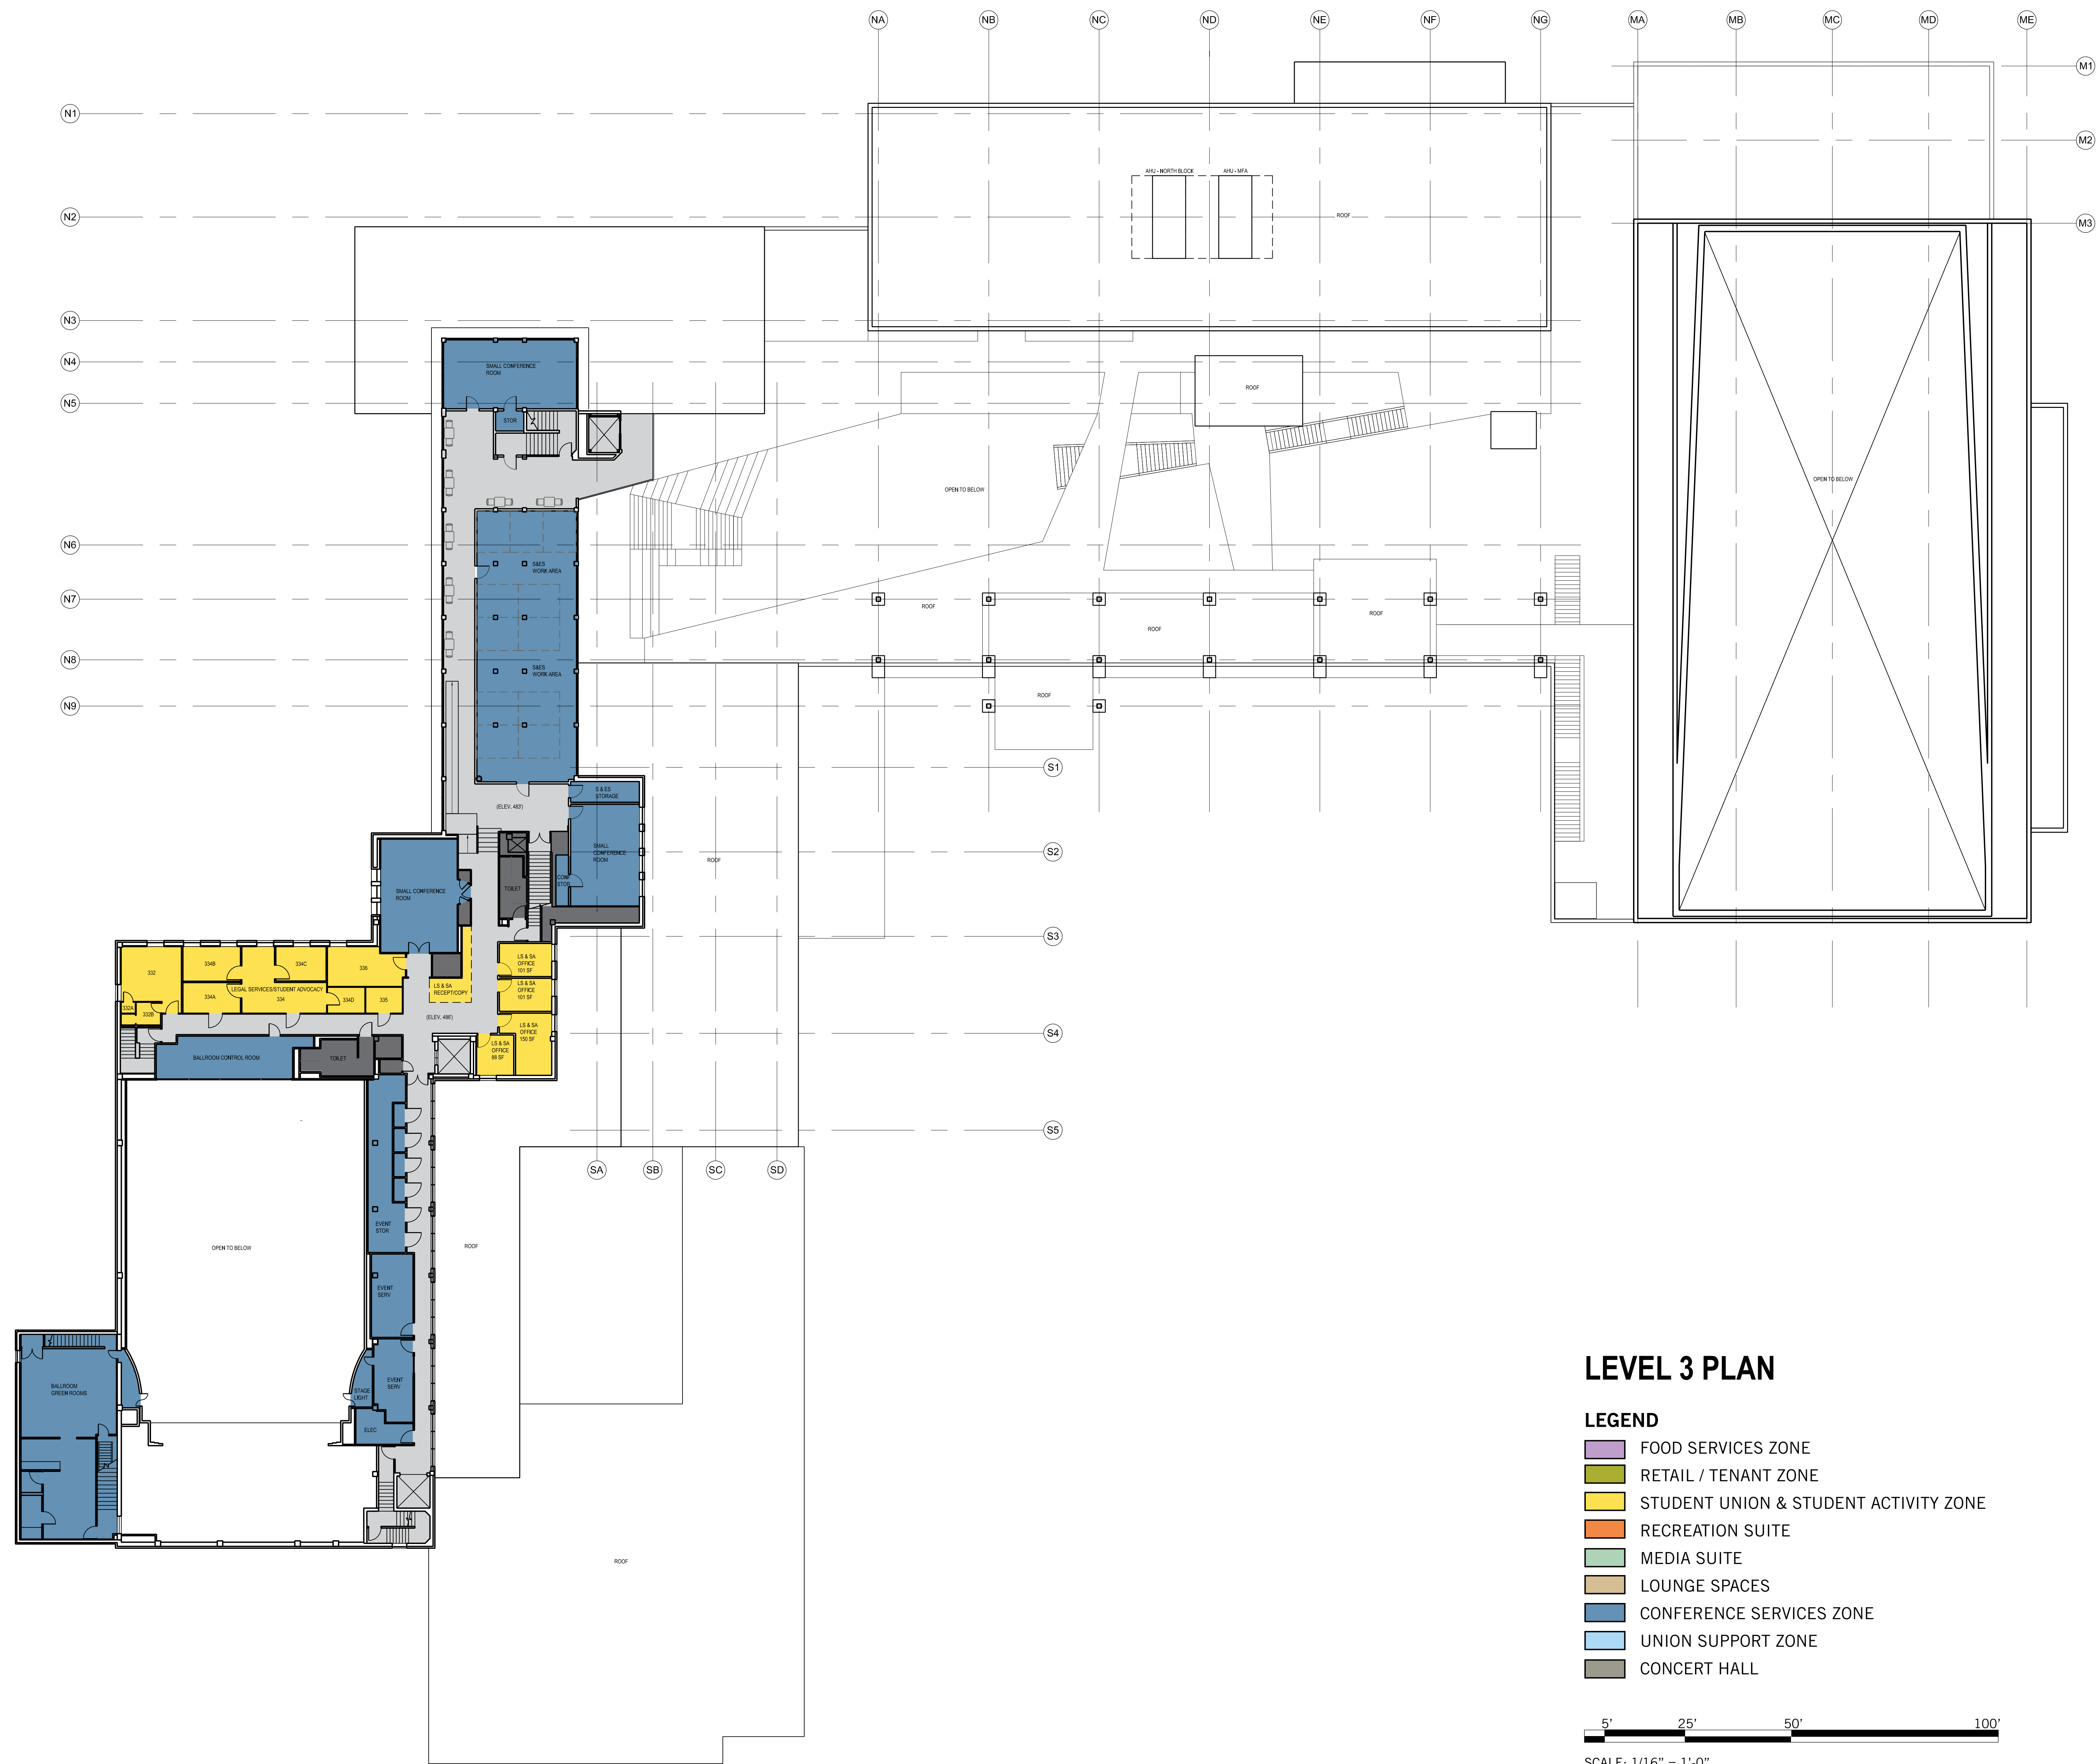


LEVEL 3 PLAN

LEGEND

- FOOD SERVICES ZONE
- RETAIL / TENANT ZONE
- STUDENT UNION & STUDENT ACTIVITY ZONE
- RECREATION SUITE
- MEDIA SUITE
- LOUNGE SPACES
- CONFERENCE SERVICES ZONE
- UNION SUPPORT ZONE
- CONCERT HALL

5' 25' 50' 100'
SCALE: 1/16" = 1'-0"

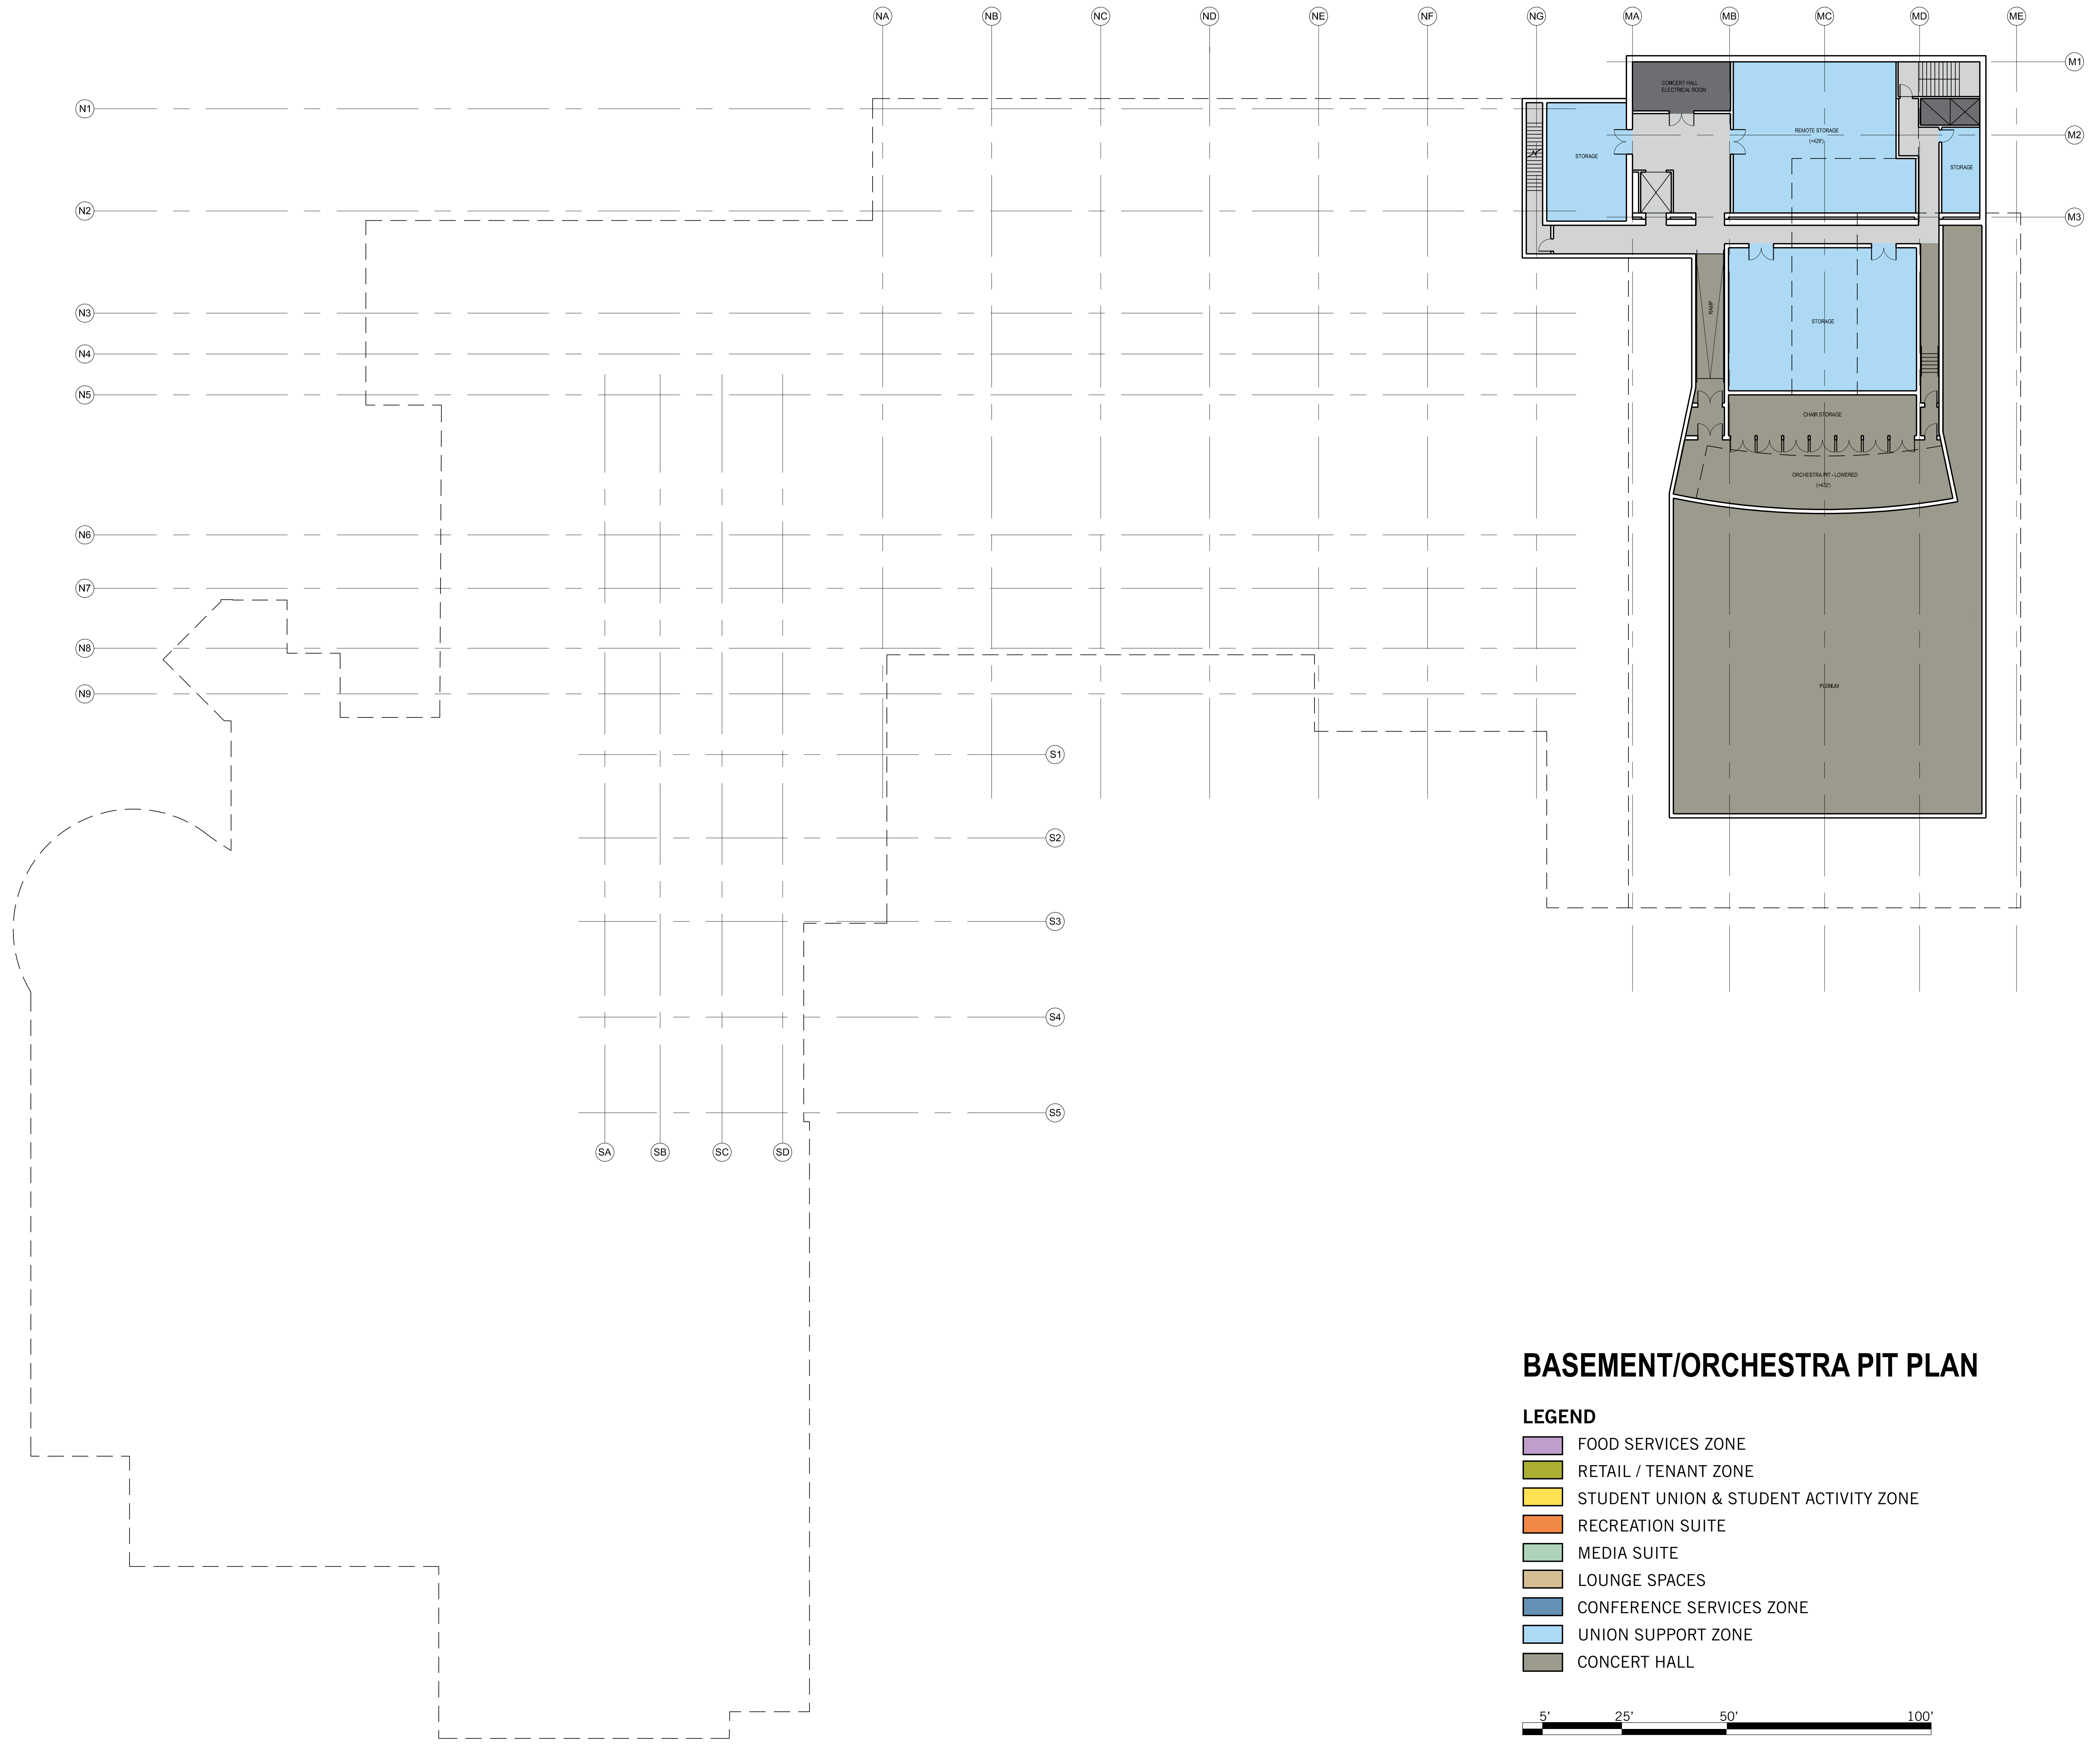

BASEMENT/ORCHESTRA PIT PLAN

LEGEND

- FOOD SERVICES ZONE
- RETAIL / TENANT ZONE
- STUDENT UNION & STUDENT ACTIVITY ZONE
- RECREATION SUITE
- MEDIA SUITE
- LOUNGE SPACES
- CONFERENCE SERVICES ZONE
- UNION SUPPORT ZONE
- CONCERT HALL

5' 25' 50' 100'
SCALE: 1/16" = 1'-0"