


RDg... PA

kpff Consulting Engineers
1201 Oak Street, Suite 100, Eugene, OR 97401
Tel: 541-684-4902 * Fax: 541-684-4909
Eugene • Everett • Irvine • Lacey • Long Beach • Los Angeles
New York • Pasadena • Phoenix • Portland • St. Louis • Sacramento
San Diego • San Francisco • Seattle • Tacoma • Walnut Creek

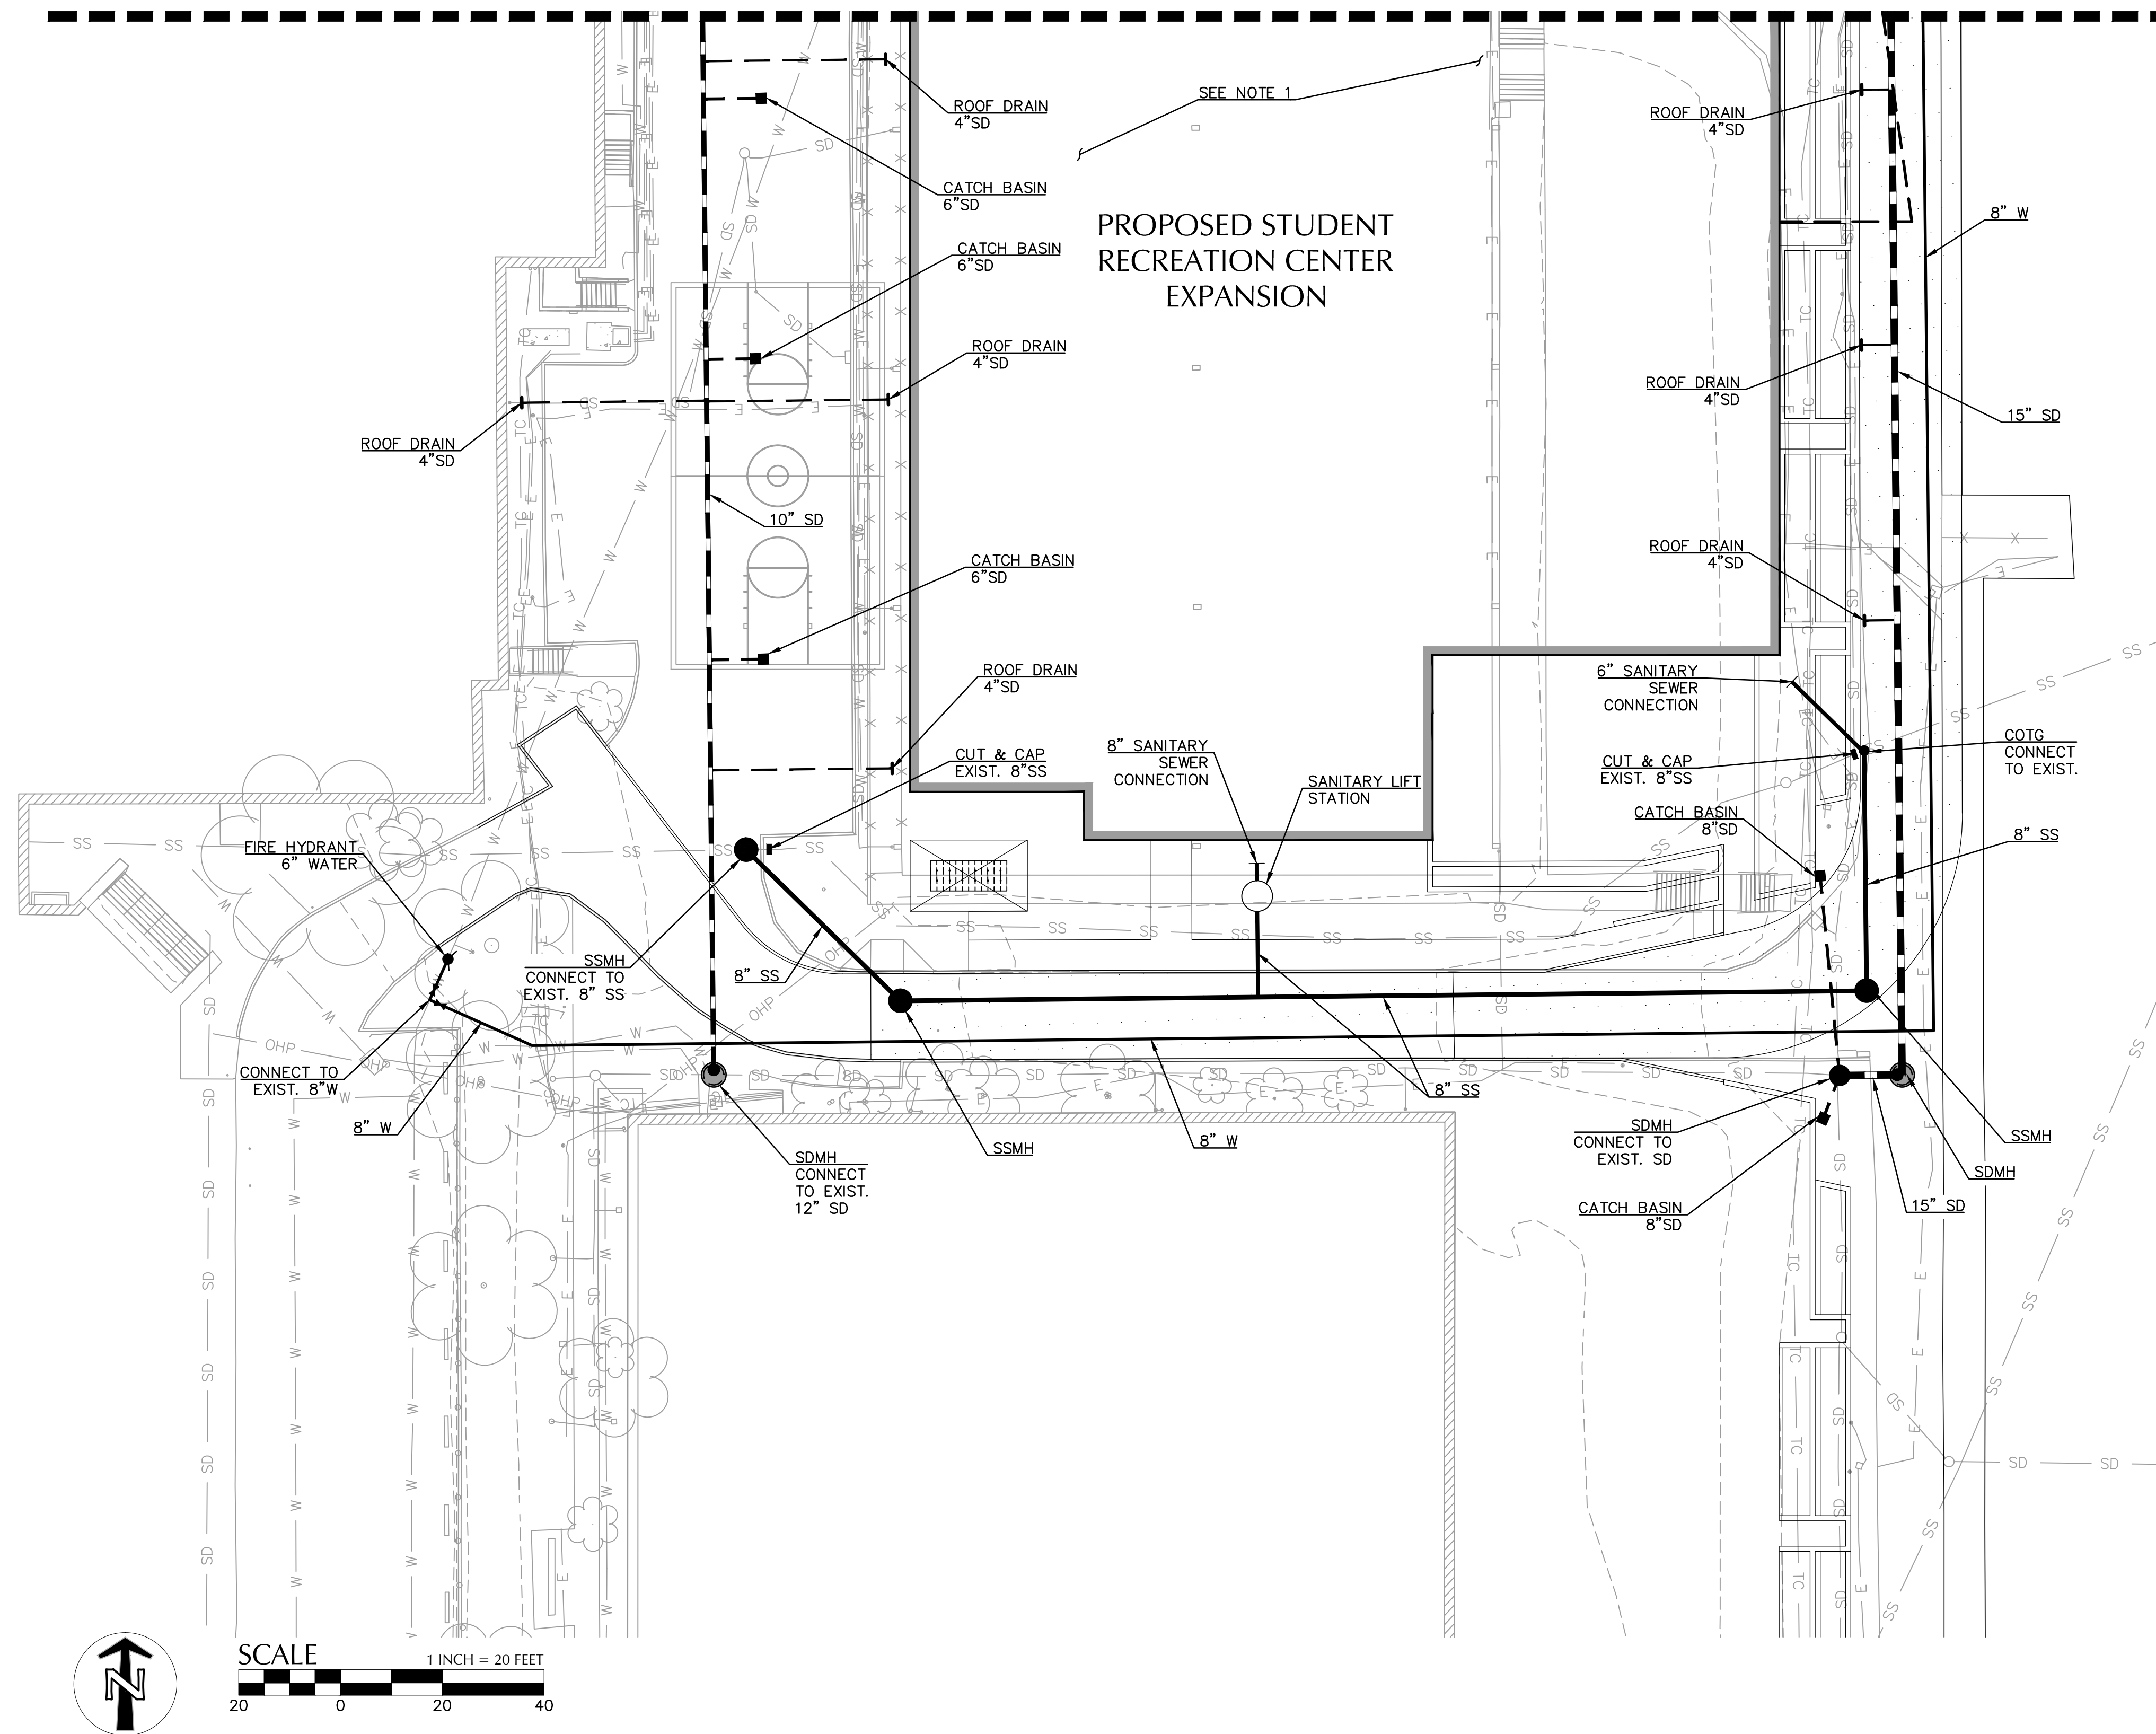

- LEGEND**
- SD — STORM DRAIN
 - SS — SANITARY SEWER
 - W — WATER
 - SDMH — STORM DRAIN MANHOLE
 - CATCH BASIN
 - COTG — CLEAN OUT TO GRADE
 - SSMH — SANITARY SEWER MANHOLE
 - GATE VALVE
- NOTES**
1. REMOVE ALL UTILITIES WITHIN PROPOSED BUILDING FOOTPRINT AND DEVELOPMENT AREA.
 2. FOR DATA, TELEPHONE, AND POWER REMOVAL AND/OR REROUTING, SEE ELECTRICAL PLANS.

STUDENT RECREATION CENTER

University of Oregon

C1 - UTILITIES

