

RDg


PA

kpff

Consulting Engineers

1201 Oak Street, Suite 100, Eugene, OR 97401
Tel: 541-684-4902 * Fax: 541-684-4909

Eugene • Everett • Irvine • Lacey • Long Beach • Los Angeles
New York • Pasadena • Phoenix • Portland • St. Louis • Sacramento
San Diego • San Francisco • Seattle • Tacoma • Walnut Creek

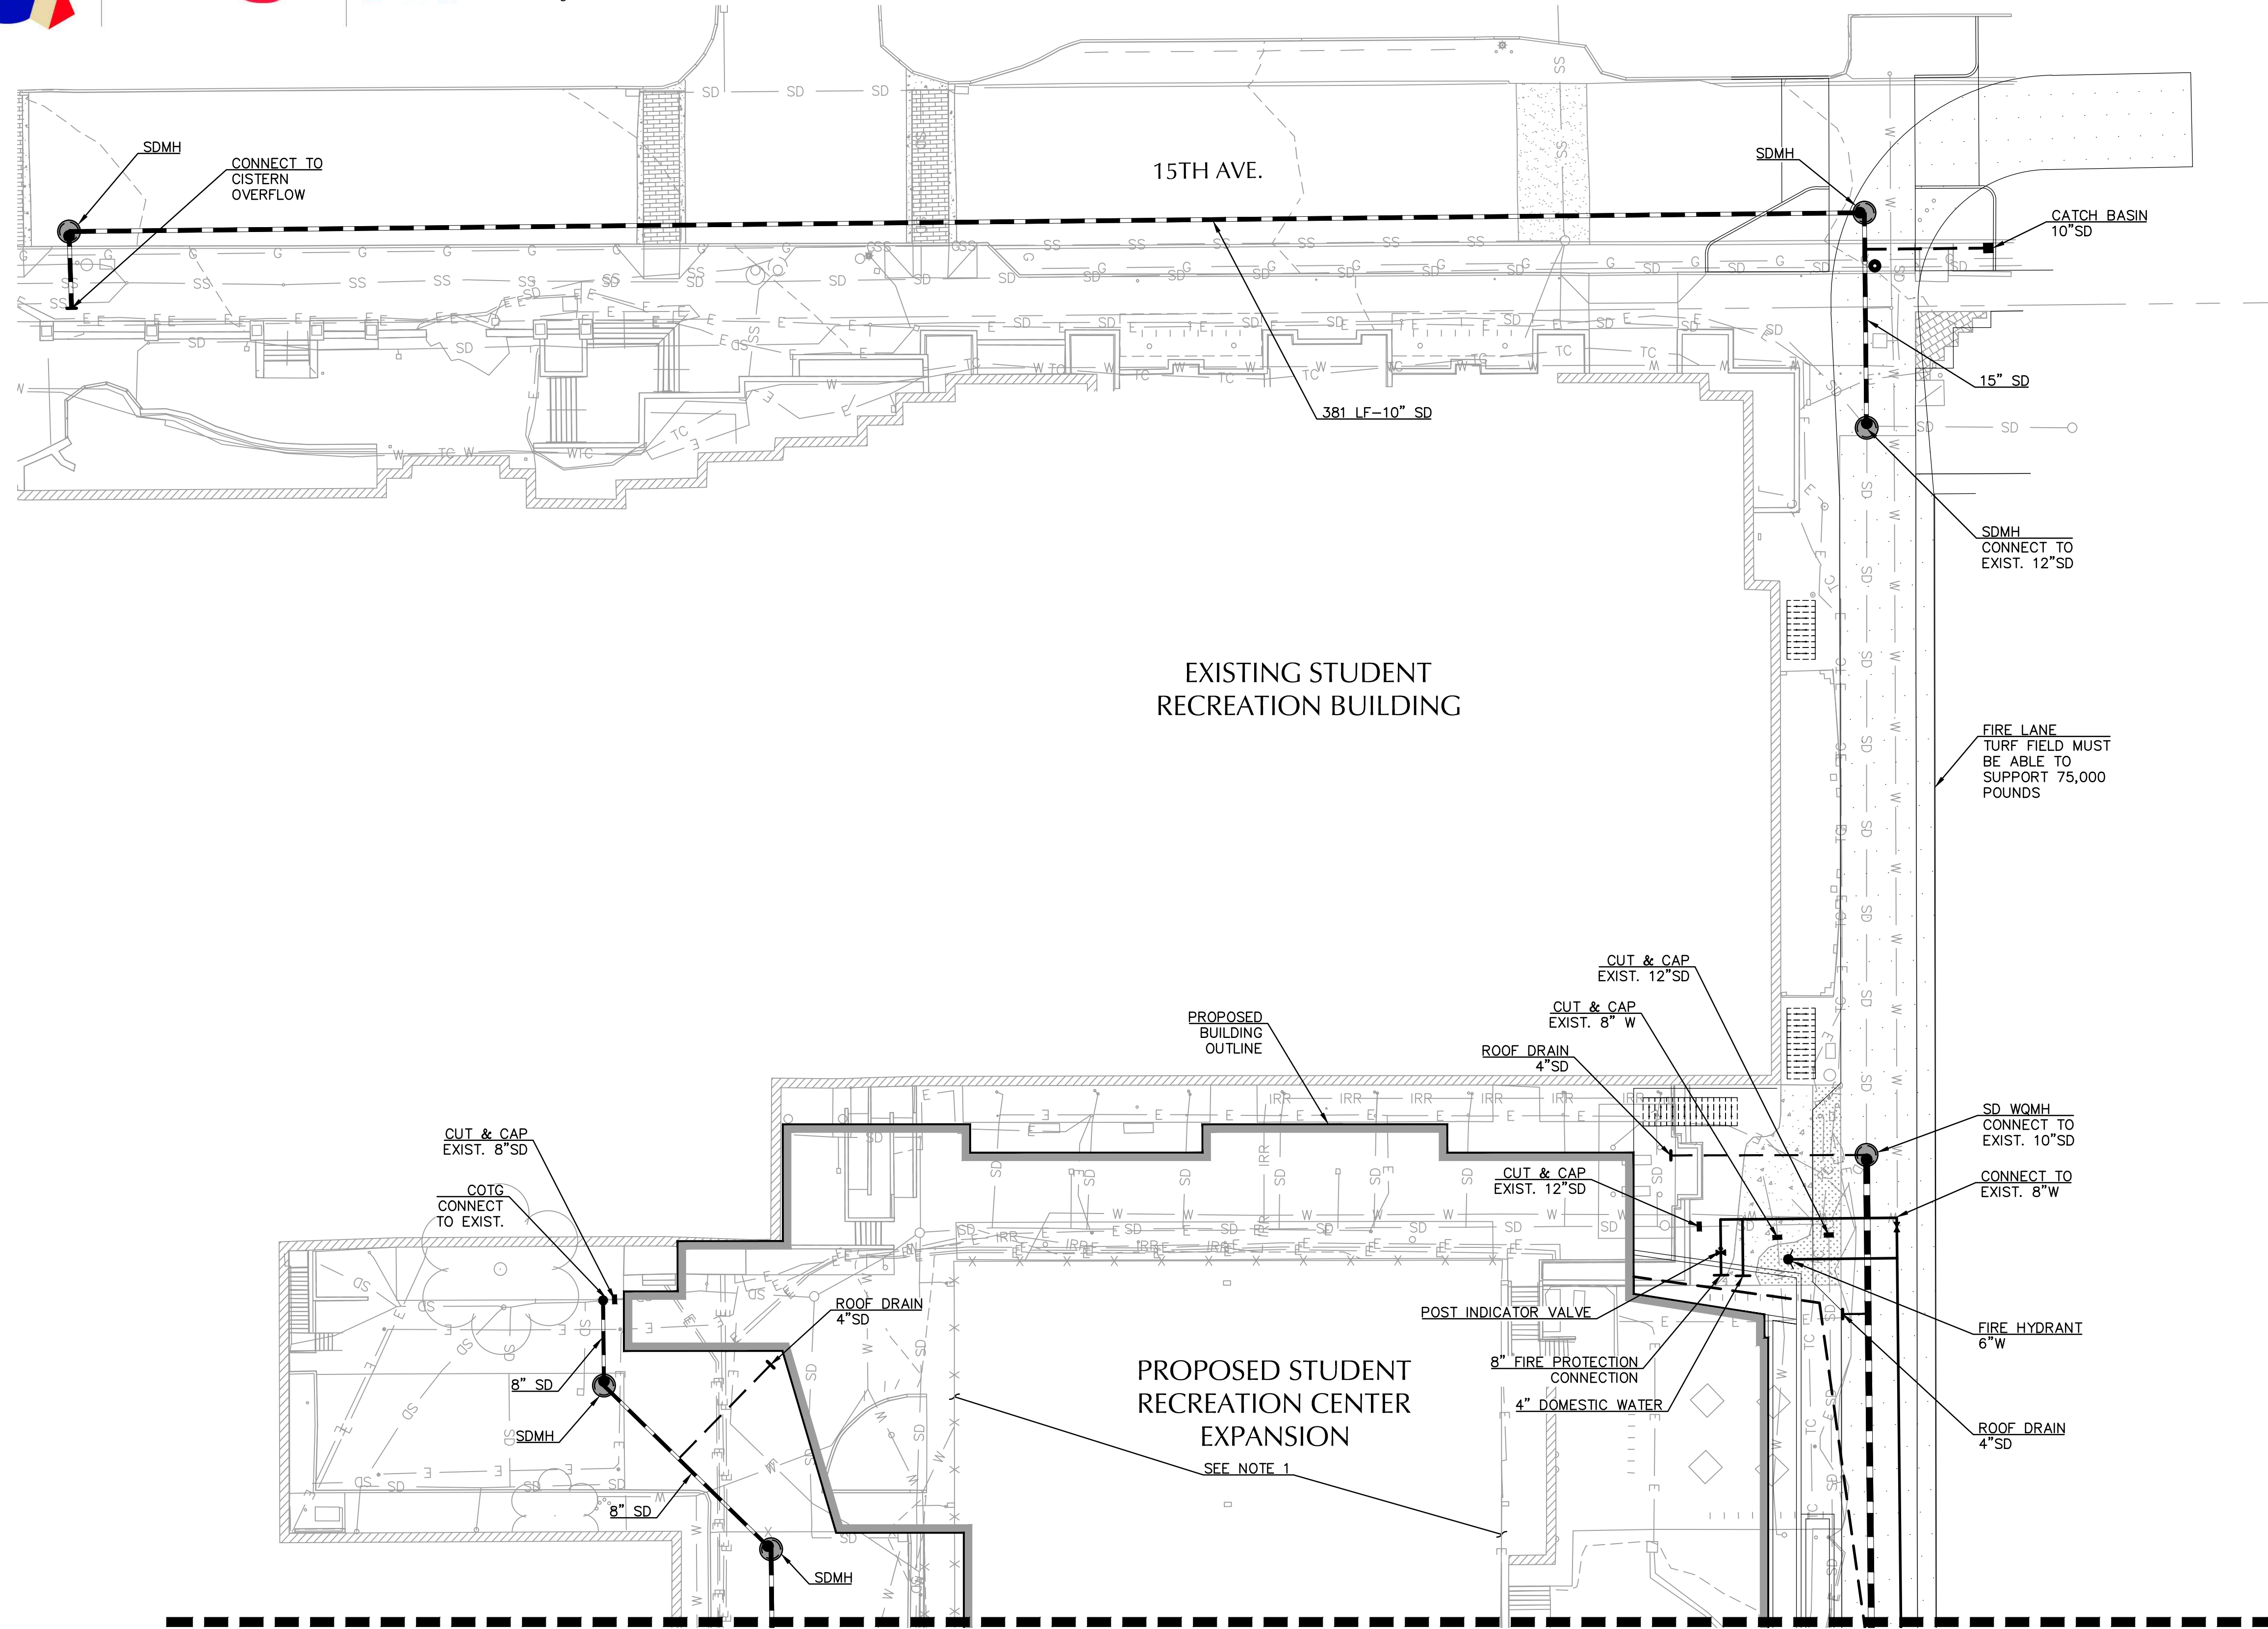

LEGEND


- SD - STORM DRAIN
- SS - SANITARY SEWER
- W - WATER
- SDMH - STORM DRAIN MANHOLE
- CATCH BASIN
- COTG - CLEAN OUT TO GRADE
- SSMH - SANITARY SEWER MANHOLE
- GATE VALVE

NOTES

1. REMOVE ALL UTILITIES WITHIN PROPOSED BUILDING FOOTPRINT AND DEVELOPMENT AREA.
2. FOR DATA, TELEPHONE, AND POWER REMOVAL AND/OR REROUTING, SEE ELECTRICAL PLANS.

STUDENT RECREATION CENTER

University of Oregon

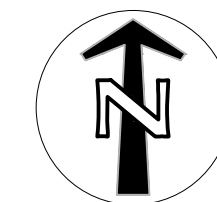

SCALE
1 INCH = 20 FEET
20 0 20 40

C2 - UTILITIES

