

GENERAL NOTES - DEMOLITION

- A. DEMOLITION PLAN KEYNOTES APPLY TO SHEETS D001-D03X. ALL KEYNOTES MAY NOT OCCUR ON THIS SHEET AND DO NOT APPLY TO ANY OTHER SHEETS EXCEPT THOSE NOTED.
- B. GRIDS ARE FOR REFERENCE ONLY. CONTRACTOR TO SET CONTROL POINTS FOR LAYOUT.
- C. PACKAGE 2 DEMOLITION - SALVAGE ALL FEASIBLE MATERIALS FOR OFF-SITE REUSE OR RECYCLING. SEE DIVISION 1 SPECIFICATIONS. SALVAGE FOR ON-SITE REUSE: INTERIOR GLULAM RAILINGS, WOOD CEILING ELEMENTS.

LEGEND - DEMO PLAN


- EXISTING TO REMAIN
- DEMOLISH
- DEMOLISH SLAB / CEILING

KEYNOTES - DEMO PLANS

- 1 DEMOLISH FLOOR OPENING
- 2 REMOVE, PROTECT AND STORE (E) ROOF HATCH FOR REINSTALLATION
- 3 EXISTING TO REMAIN
- 4 PROTECT HISTORIC ELEMENT
- 5 REMOVE ALL CLADDING MATERIALS FROM (E) COLUMNS
- 6 REMOVE PAVING
- 7 REMOVE FLOORING
- 8 CUT NEW OPENING
- 9 REMOVE ALL CEILING MATERIAL
- 10 REMOVE EXISTING STOREFRONT AND CURB
- 11 DEMOLISH (E) WINDOW AND COVERING
- 12 DEMOLISH (E) RAMP
- 13 REMOVE STAIRS
- 14 DEMOLISH WINDOW ASSEMBLY AND CUT OPENING TO GRADE. SEE ELEVATIONS
- 15 DEMOLISH WINDOW ASSEMBLY
- 16 DEMOLISH WINDOW SASHES
- 17 REMOVE TOPPING SLAB
- 18 REMOVE ELEVATOR
- 19 DEMOLISH WALL AND GLAZED OPENING(S)
- 20 DEMOLISH SLAB ON GRADE CONCRETE
- 21 NO WORK REQUIRED
- 22 DEMOLISH CONCRETE ROOF ASSEMBLY TO STRUCTURAL SLAB. DEMO ROOF DRAINS
- 23 DEMOLISH COPPER ROOFING ASSEMBLY, GUTTERS, AND PLASTER SOFFIT BELOW. DEMOLISH TO PRIMARY STRUCTURE
- 24 DEMO ACCESS LADDER
- 25 DEMO (E) ROOF ASSEMBLY (MEMBRANE, INSULATION AND ACCESSORY FLASHINGS)
- 26 DEMOLISH ROOF AND STRUCTURE
- 27 SPALLING PAINT, FIBER PAINT AND SOME CRACKING AT CONCRETE CANOPY
- 28 DEMOLISH (E) ASPHALTIC WATERPROOFING MEMBRANE AT (E) CONCRETE CANOPY
- 29 DEMO (E) ROOF ASSEMBLY, DEMO ROOF AND DOGHOUSE STRUCTURE TO PROVIDE ACCESS FOR NEW MECHANICAL EQUIPMENT
- 30 REMOVE, PROTECT AND STORE (E) STONE COPING FOR REINSTALLATION
- 31 REMOVE (E) MECHANICAL EQUIPMENT AND CURB, REF MECHANICAL
- 32 REMOVE AND SALVAGE EXISTING WOOD PANELS FOR REPLACEMENT
- 33 DEMO ROOF DRAIN AND DRAIN LINES AT THIS LEVEL. REF PLUMBING
- 34 REMOVE (E) GREASE WOOD
- 35 REMOVE MOSAIC TILE. PRESERVE (E) STONE SUBSTRATE
- 36 REMOVE (E) BOOKSHELVES AND SALVAGE FOR RE-INSTALLATION
- 37 DEMOLISH CATWALK
- 38 DEMOLISH OPERABLE PARTITION
- 39 REMOVE (E) ROLL-UP DOOR AND SALVAGE FOR RE-INSTALLATION
- 40 DEMOLISH (E) GUTTER AND DOWNSPOUT
- 41 DEMO INTERIOR CONVECTOR PIPE CHASE BELOW GUTTER

DEMO PLAN - GROUND LEVEL

1/16" = 1'-0"

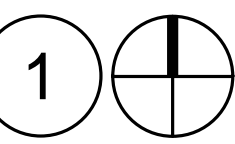

ERB MEMORIAL UNION
DEMOLITION - PACKAGE 2

UNIVERSITY OF OREGON
13TH AVENUE & UNIVERSITY STREET

REVISIONS

CHECKED BY:
ISSUE DATE: 2014.03.14
PROJECT NO: 11045

DEMO PLAN -
GROUND LEVEL

DA100

ARCHITECTURE
URBAN DESIGN + PLANNING
INTERIOR DESIGN


338 NW 5TH AVENUE
PORTLAND OREGON 97209
P: 503.445.7372
F: 503.445.7369
SERAPDX.COM

SERA

3/14/2014 11:34:11 AM

These drawings and their content are the property of SERA Architects, Inc. and are to be utilized on this project. Reproduction of any part of this material, without the express written permission of SERA Architects, Inc. is prohibited.

SERA ARCHITECTS COPYRIGHT 2013

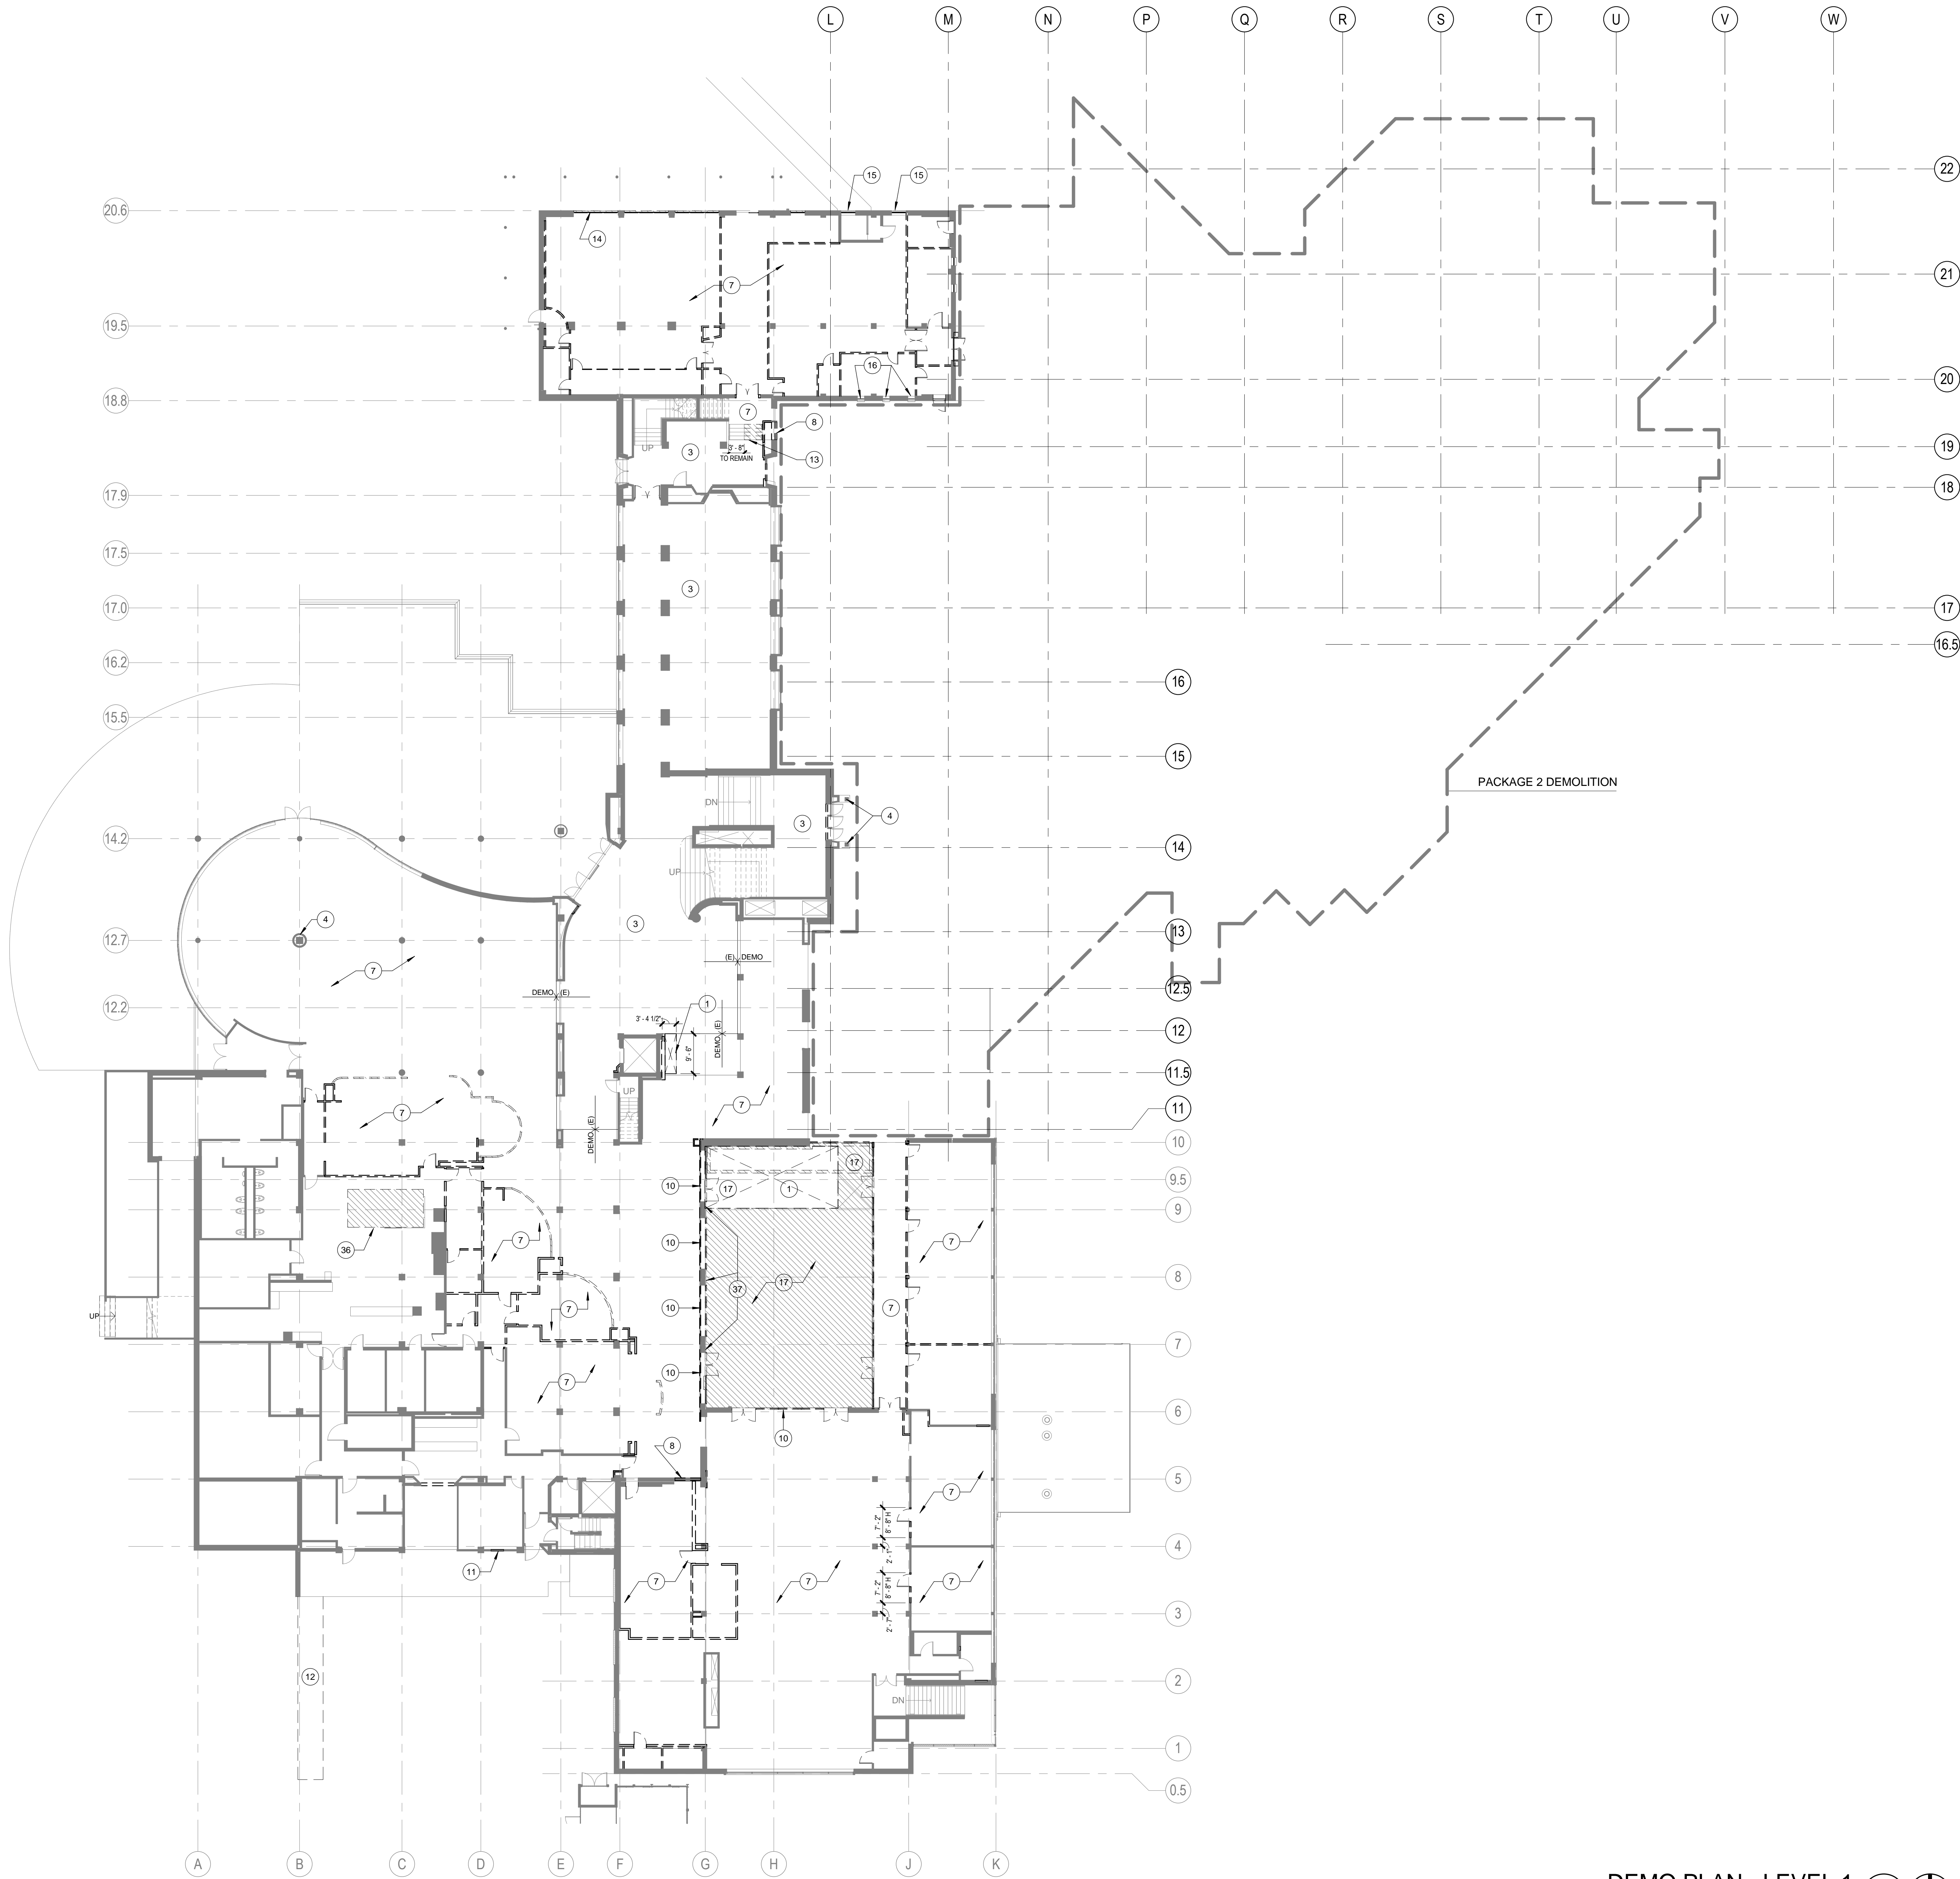

GENERAL NOTES - DEMOLITION

- A. DEMOLITION PLAN KEYNOTES APPLY TO SHEETS D301-D3XX. ALL KEYNOTES MAY NOT OCCUR ON THIS SHEET AND DO NOT APPLY TO ANY OTHER SHEETS EXCEPT THOSE NOTED.
- B. GRIDS ARE FOR REFERENCE ONLY. CONTRACTOR TO SET CONTROL POINTS FOR LAYOUT.
- C. PACKAGE 2 DEMOLITION - SALVAGE ALL FEASIBLE MATERIALS FOR OFF-SITE REUSE OR RECYCLING. SEE DIVISION 1 SPECIFICATIONS. SALVAGE FOR ON-SITE REUSE: INTERIOR GLULAM RAILINGS, WOOD CEILING ELEMENTS.

LEGEND - DEMO PLAN

- EXISTING TO REMAIN
- DEMOLISH
- DEMOLISH SLAB / CEILING

KEYNOTES - DEMO PLANS

- 1 DEMOLISH FLOOR OPENING
- 2 REMOVE, PROTECT AND STORE (E) ROOF HATCH FOR REINSTALLATION
- 3 EXISTING TO REMAIN
- 4 PROTECT HISTORIC ELEMENT
- 5 REMOVE ALL CLADDING MATERIALS FROM (E) COLUMNS
- 6 REMOVE PAVING
- 7 REMOVE FLOORING
- 8 CUT NEW OPENING
- 9 REMOVE ALL CEILING MATERIAL
- 10 REMOVE EXISTING STOREFRONT AND CURB
- 11 DEMOLISH (E) WINDOW AND COVERING
- 12 DEMOLISH (E) RAMP
- 13 REMOVE STAIRS
- 14 DEMOLISH WINDOW ASSEMBLY AND CUT OPENING TO GRADE, SEE ELEVATIONS
- 15 DEMOLISH WINDOW ASSEMBLY
- 16 DEMOLISH WINDOW SASHES
- 17 REMOVE TOPPING SLAB
- 18 REMOVE ELEVATOR
- 19 DEMOLISH WALL AND GLAZED OPENING(S)
- 21 DEMOLISH SLAB ON GRADE CONCRETE
- 22 NO WORK REQUIRED
- 23 DEMOLISH CONCRETE ROOF ASSEMBLY TO STRUCTURAL SLAB, DEMO ROOF DRAINS
- 25 DEMOLISH COPPER ROOFING ASSEMBLY, GUTTERS, AND PLASTER SOFFIT BELOW. DEMOLISH TO PRIMARY STRUCTURE
- 26 DEMO ACCESS LADDER
- 27 DEMO (E) ROOF ASSEMBLY (MEMBRANE, INSULATION AND ACCESSORY FLASHINGS)
- 28 DEMOLISH ROOF AND STRUCTURE
- 29 SPALLING PAINT, FADED PAINT AND SOME CRACKING AT CONCRETE CANOPY
- 30 DEMOLISH (E) ASPHALTIC WATERPROOFING MEMBRANE AT (E) CONCRETE CANOPY
- 31 DEMO (E) ROOF ASSEMBLY, DEMO ROOF AND DOGHOUSE STRUCTURE TO PROVIDE ACCESS FOR NEW MECHANICAL EQUIPMENT
- 32 REMOVE, PROTECT AND STORE (E) STONE COPING FOR REINSTALLATION
- 33 REMOVE (E) MECHANICAL EQUIPMENT AND CURB, REF MECHANICAL
- 34 REMOVE AND SALVAGE EXISTING WOOD PANELS FOR REPLACEMENT
- 35 DEMO ROOF DRAIN AND DRAIN LINES AT THIS LEVEL, REF PLUMBING
- 36 REMOVE (E) GREASE WOOD
- 37 REMOVE MOSAIC TILE, PRESERVE (E) STONE SUBSTRATE
- 38 REMOVE (E) BOOKSHELVES AND SALVAGE FOR RE-INSTALLATION
- 39 DEMOLISH CATWALK
- 40 DEMOLISH OPERABLE PARTITION
- 41 REMOVE (E) ROLL-UP DOOR AND SALVAGE FOR RE-INSTALLATION
- 42 DEMOLISH (E) GUTTER AND DOWNSPOUT
- 43 DEMO INTERIOR CONVECTOR PIPE CHASE BELOW GUTTER

DEMO PLAN - LEVEL 1

1/16" = 1'-0"



ERB MEMORIAL UNION - RENOVATION & ADDITION

PAGE 4

UNIVERSITY OF OREGON

13TH AVENUE & UNIVERSITY STREET

REVISIONS

CHECKED BY:

ISSUE DATE: 2014.03.14

PROJECT NO: 11045

DEMO PLAN -

LEVEL 1

DA101

50% CONSTRUCTION DOCUMENTS

SERA

ARCHITECTURE

URBAN DESIGN + PLANNING


INTERIOR DESIGN

338 NW 5TH AVENUE
PORTLAND OREGON 97209
P: 503.445.7372
F: 503.445.7365
SERAPDX.COM

PRELIMINARY


NOT FOR CONSTRUCTION

3/14/2014 11:35:04 AM
These drawings and their content are the property of SERA Architects, Inc. and are to be utilized on this project. Reproduction of any part of this material, without the express written permission of SERA Architects, Inc. is prohibited.
SERA ARCHITECTS COPYRIGHT 2013

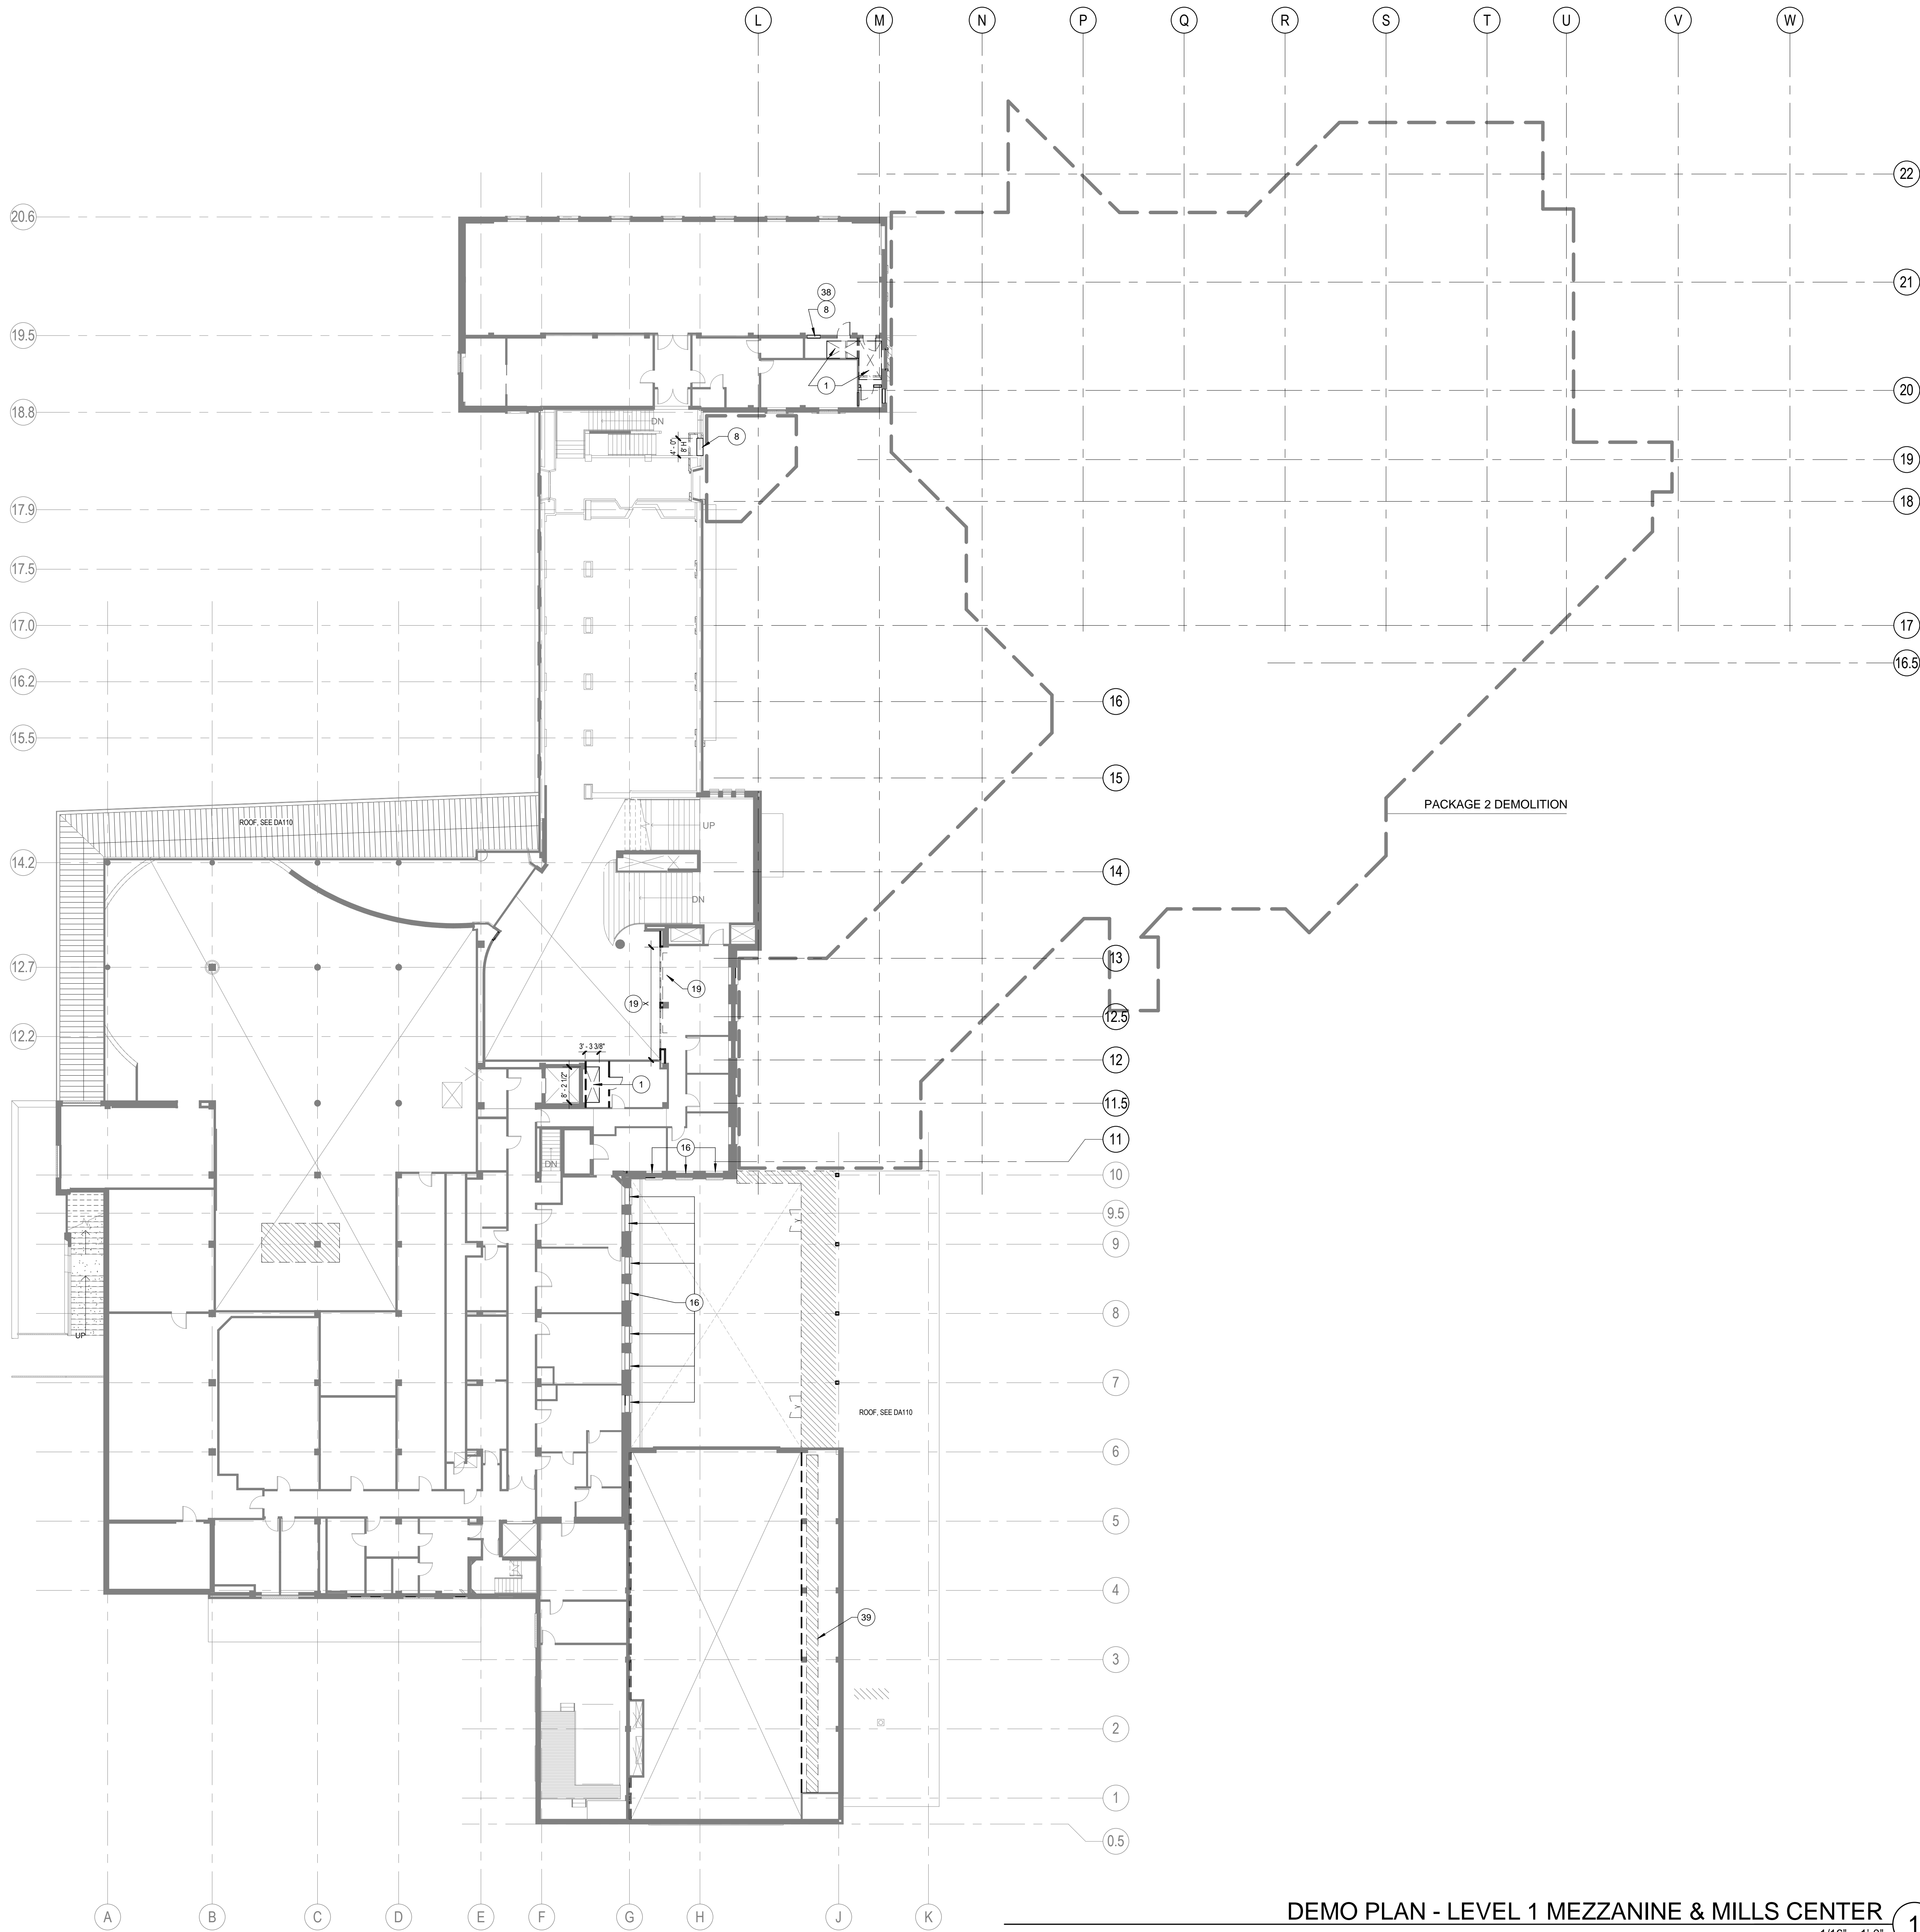

DEMO PLAN - LEVEL 1 MEZZANINE & MILLS CENTER

1/16" = 1'-0"

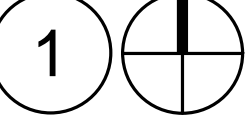

GENERAL NOTES - DEMOLITION

- A. DEMOLITION PLAN KEYNOTES APPLY TO SHEETS D301-D3XX. ALL KEYNOTES MAY NOT OCCUR ON THIS SHEET AND DO NOT APPLY TO ANY OTHER SHEETS EXCEPT THOSE NOTED.
- B. GRIDS ARE FOR REFERENCE ONLY. CONTRACTOR TO SET CONTROL POINTS FOR LAYOUT.
- C. PACKAGE 2 DEMOLITION - SALVAGE ALL FEASIBLE MATERIALS FOR OFF-SITE REUSE OR RECYCLING. SEE DIVISION 1 SPECIFICATIONS. SALVAGE FOR ON-SITE REUSE: INTERIOR GLULAM FLOORINGS, WOOD CEILING ELEMENTS

LEGEND - DEMO PLAN

- EXISTING TO REMAIN
- DEMOLISH
- DEMOLISH SLAB / CEILING

KEYNOTES - DEMO PLANS

- DEMOLISH FLOOR OPENING
- REMOVE, PROTECT AND STORE (E) ROOF HATCH FOR REINSTALLATION
- EXISTING TO REMAIN
- PROTECT HISTORIC ELEMENT
- REMOVE ALL GLAZING MATERIALS FROM (E) COLUMNS
- REMOVE PAVING
- REMOVE FLOORING
- CUT NEW OPENING
- REMOVE ALL CEILING MATERIAL
- REMOVE EXISTING STOREFRONT AND CURB
- DEMOLISH (E) WINDOW AND COVERING
- DEMOLISH (E) RAMP
- REMOVE STAIRS
- DEMOLISH WINDOW ASSEMBLY AND CUT OPENING TO GRADE, SEE ELEVATIONS
- DEMOLISH WINDOW ASSEMBLY
- DEMOLISH WINDOW SASHES
- REMOVE TOPPING SLAB
- REMOVE ELEVATOR
- DEMOLISH WALL AND GLAZED OPENING(S)
- DEMOLISH SLAB ON GRADE CONCRETE
- NO WORK REQUIRED
- DEMOLISH CONCRETE ROOF ASSEMBLY TO STRUCTURAL SLAB, DEMO ROOF DRAINS
- DEMOLISH COPPER ROOFING ASSEMBLY, GUTTERS, AND PLASTER SOFFIT BELOW, DEMOLISH TO PRIMARY STRUCTURE
- DEMO ACCESS LADDER
- DEMO (E) ROOF ASSEMBLY (MEMBRANE, INSULATION AND ACCESSORY FLASHINGS)
- DEMOLISH ROOF AND STRUCTURE
- SPALLING PAINT, FADED PAINT AND SOME CRACKING AT CONCRETE CANOPY
- DEMOLISH (E) ASPHALTIC WATERPROOFING MEMBRANE AT (E) CONCRETE CANOPY
- DEMO (E) ROOF ASSEMBLY, DEMO ROOF AND DOGHOUSE STRUCTURE TO PROVIDE ACCESS FOR NEW MECHANICAL EQUIPMENT
- REMOVE, PROTECT AND STORE (E) STONE COPING FOR REINSTALLATION
- REMOVE (E) MECHANICAL EQUIPMENT AND CURBS, REF MECHANICAL
- REMOVE AND SALVAGE EXISTING WOOD PANELS FOR REPLACEMENT
- DEMO ROOF DRAIN AND DRAIN LINES AT THIS LEVEL, REF PLUMBING
- REMOVE (E) GREASE HOOD
- REMOVE MOSAIC TILE, PRESERVE (E) STONE SUBSTRATE
- REMOVE (E) BOOKSHELVES AND SALVAGE FOR RE-INSTALLATION
- DEMOLISH CATWALK
- DEMOLISH OPERABLE PARTITION
- REMOVE (E) ROLL-UP DOOR AND SALVAGE FOR RE-INSTALLATION
- DEMOLISH (E) GUTTER AND DOWNSPOUT
- DEMO INTERIOR CONVECTOR PIPE CHASE BELOW GUTTER



ARCHITECTURE
URBAN DESIGN + PLANNING
INTERIOR DESIGN

338 NW 5TH AVENUE
PORTLAND OREGON 97209
P: 503.445.7372
F: 503.445.7365
SERAPDX.COM

PRELIMINARY
NOT FOR CONSTRUCTION

ERB MEMORIAL UNION - RENOVATION & ADDITION
PACKAGE 4

UNIVERSITY OF OREGON
13TH AVENUE & UNIVERSITY STREET

REVISIONS

CHECKED BY:
ISSUE DATE: 2014.03.14
PROJECT NO: 11045

DEMO PLAN -
LEVEL 1
MEZZANINE/
MILLS CENTER


DA101m

50% CONSTRUCTION DOCUMENTS

3/14/2014 11:36:16 AM


These drawings and their content are the property of SERA Architects, Inc. and are to be utilized on this project. Reproduction of any part of this material, without the express written permission of SERA Architects, Inc. is prohibited.

SERA ARCHITECTS COPYRIGHT 2013

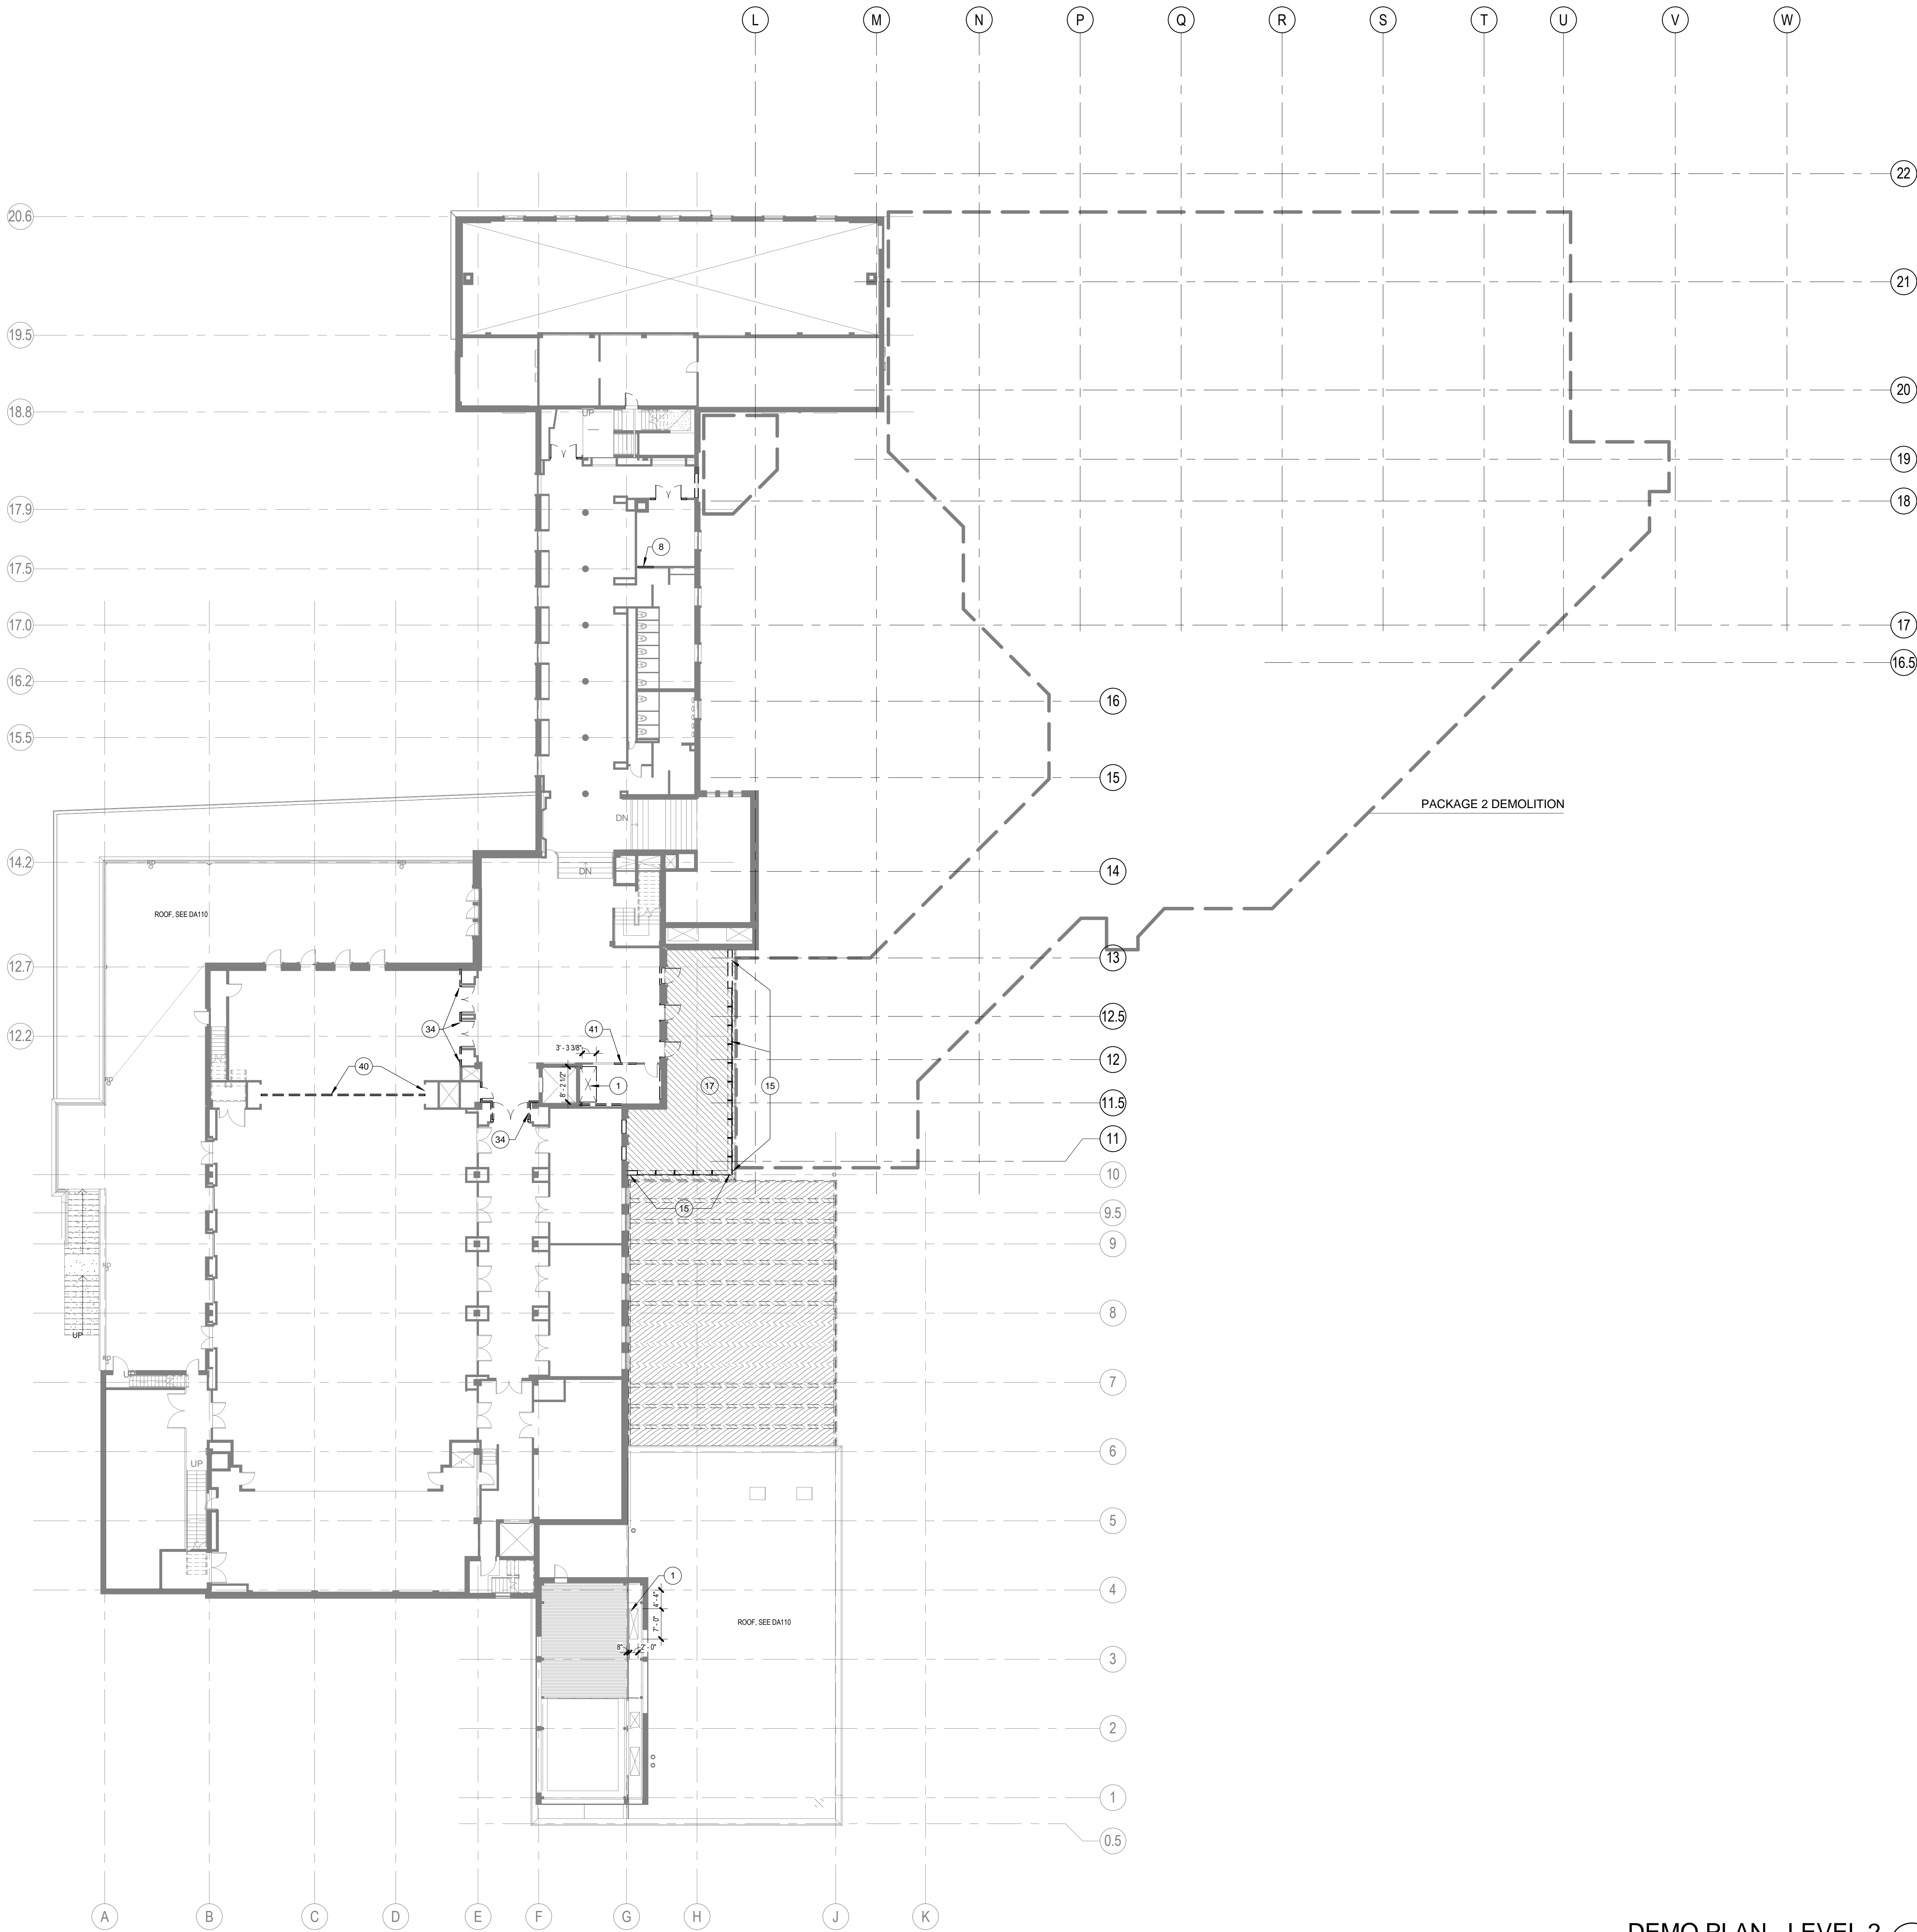

DEMO PLAN - LEVEL 2

1/16" = 1'-0"

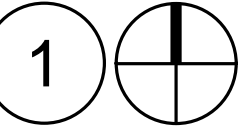

GENERAL NOTES - DEMOLITION

- A. DEMOLITION PLAN KEYNOTES APPLY TO SHEETS D001-D03X. ALL KEYNOTES MAY NOT OCCUR ON THIS SHEET AND DO NOT APPLY TO ANY OTHER SHEETS EXCEPT THOSE NOTED.
- B. GRIDS ARE FOR REFERENCE ONLY. CONTRACTOR TO SET CONTROL POINTS FOR LAYOUT.
- C. PACKAGE 2 DEMOLITION - SALVAGE ALL FEASIBLE MATERIALS FOR OFF-SITE REUSE OR RECYCLING. SEE DIVISION 1 SPECIFICATIONS. SALVAGE FOR ON-SITE REUSE: INTERIOR GLULAM RAILINGS, WOOD CEILING ELEMENTS.

LEGEND - DEMO PLAN

- EXISTING TO REMAIN
- DEMOLISH
- DEMOLISH SLAB / CEILING

KEYNOTES - DEMO PLANS

- DEMOLISH FLOOR OPENING
- REMOVE, PROTECT AND STORE (E) ROOF HATCH FOR REINSTALLATION
- EXISTING TO REMAIN
- PROTECT HISTORIC ELEMENT
- REMOVE ALL CLADDING MATERIALS FROM (E) COLUMNS
- REMOVE PAVING
- REMOVE FLOORING
- CUT NEW OPENING
- REMOVE ALL CEILING MATERIAL
- REMOVE EXISTING STOREFRONT AND CURB
- DEMOLISH (E) WINDOW AND COVERING
- DEMOLISH (E) RAMP
- REMOVE STAIRS
- DEMOLISH WINDOW ASSEMBLY AND CUT OPENING TO GRADE. SEE ELEVATIONS
- DEMOLISH WINDOW ASSEMBLY
- DEMOLISH WINDOW SASHES
- REMOVE TOPPING SLAB
- REMOVE ELEVATOR
- DEMOLISH WALL AND GLAZED OPENING(S)
- DEMOLISH SLAB ON GRADE CONCRETE
- NO WORK REQUIRED
- DEMOLISH CONCRETE ROOF ASSEMBLY TO STRUCTURAL SLAB, DEMO ROOF DRAINS
- DEMOLISH COPPER ROOFING ASSEMBLY, GUTTERS, AND PLASTER SOFFIT BELOW, DEMOLISH TO PRIMARY STRUCTURE
- DEMO ACCESS LADDER
- DEMO (E) ROOF ASSEMBLY (MEMBRANE, INSULATION AND ACCESSORY FLASHINGS)
- DEMOLISH ROOF AND STRUCTURE
- SPALLING PAINT, FADED PAINT AND SOME CRACKING AT CONCRETE CANOPY
- DEMOLISH (E) ASPHALTIC WATERPROOFING MEMBRANE AT (E) CONCRETE CANOPY
- DEMO (E) ROOF ASSEMBLY, DEMO ROOF AND DOGHOUSE STRUCTURE TO PROVIDE ACCESS FOR NEW MECHANICAL EQUIPMENT
- REMOVE, PROTECT AND STORE (E) STONE COPING FOR REINSTALLATION
- REMOVE (E) MECHANICAL EQUIPMENT AND CURB, REF MECHANICAL
- REMOVE AND SALVAGE EXISTING WOOD PANELS FOR REPLACEMENT
- DEMO ROOF DRAIN AND DRAIN LINES AT THIS LEVEL, REF PLUMBING
- REMOVE (E) GREASE HOOD
- REMOVE MOSAIC TILE, PRESERVE (E) STONE SUBSTRATE
- REMOVE (E) BOOKSHELVES AND SALVAGE FOR RE-INSTALLATION
- DEMOLISH CATWALK
- DEMOLISH OPERABLE PARTITION
- REMOVE (E) ROLL-UP DOOR AND SALVAGE FOR RE-INSTALLATION
- DEMOLISH (E) GUTTER AND DOWNSPOUT
- DEMO INTERIOR CONVECTOR PIPE CHASE BELOW GUTTER

ERB MEMORIAL UNION - RENOVATION & ADDITION
PACKAGE 4

UNIVERSITY OF OREGON
13TH AVENUE & UNIVERSITY STREET

REVISIONS

CHECKED BY:
ISSUE DATE: 2014.03.14
PROJECT NO: 11045

DEMO PLAN -
LEVEL 2

DA102

PRELIMINARY
NOT FOR CONSTRUCTION

ARCHITECTURE
URBAN DESIGN + PLANNING
INTERIOR DESIGN

338 NW 5TH AVENUE
PORTLAND OREGON 97209
P: 503.445.7372
F: 503.445.7365
SERAPDX.COM


SERA

50% CONSTRUCTION DOCUMENTS

3/14/2014 11:37:28 AM


These drawings and their content are the property of SERA Architects, Inc. and are to be utilized on this project. Reproduction of any part of this material, without the express written permission of SERA Architects, Inc. is prohibited.

SERA ARCHITECTS COPYRIGHT 2013

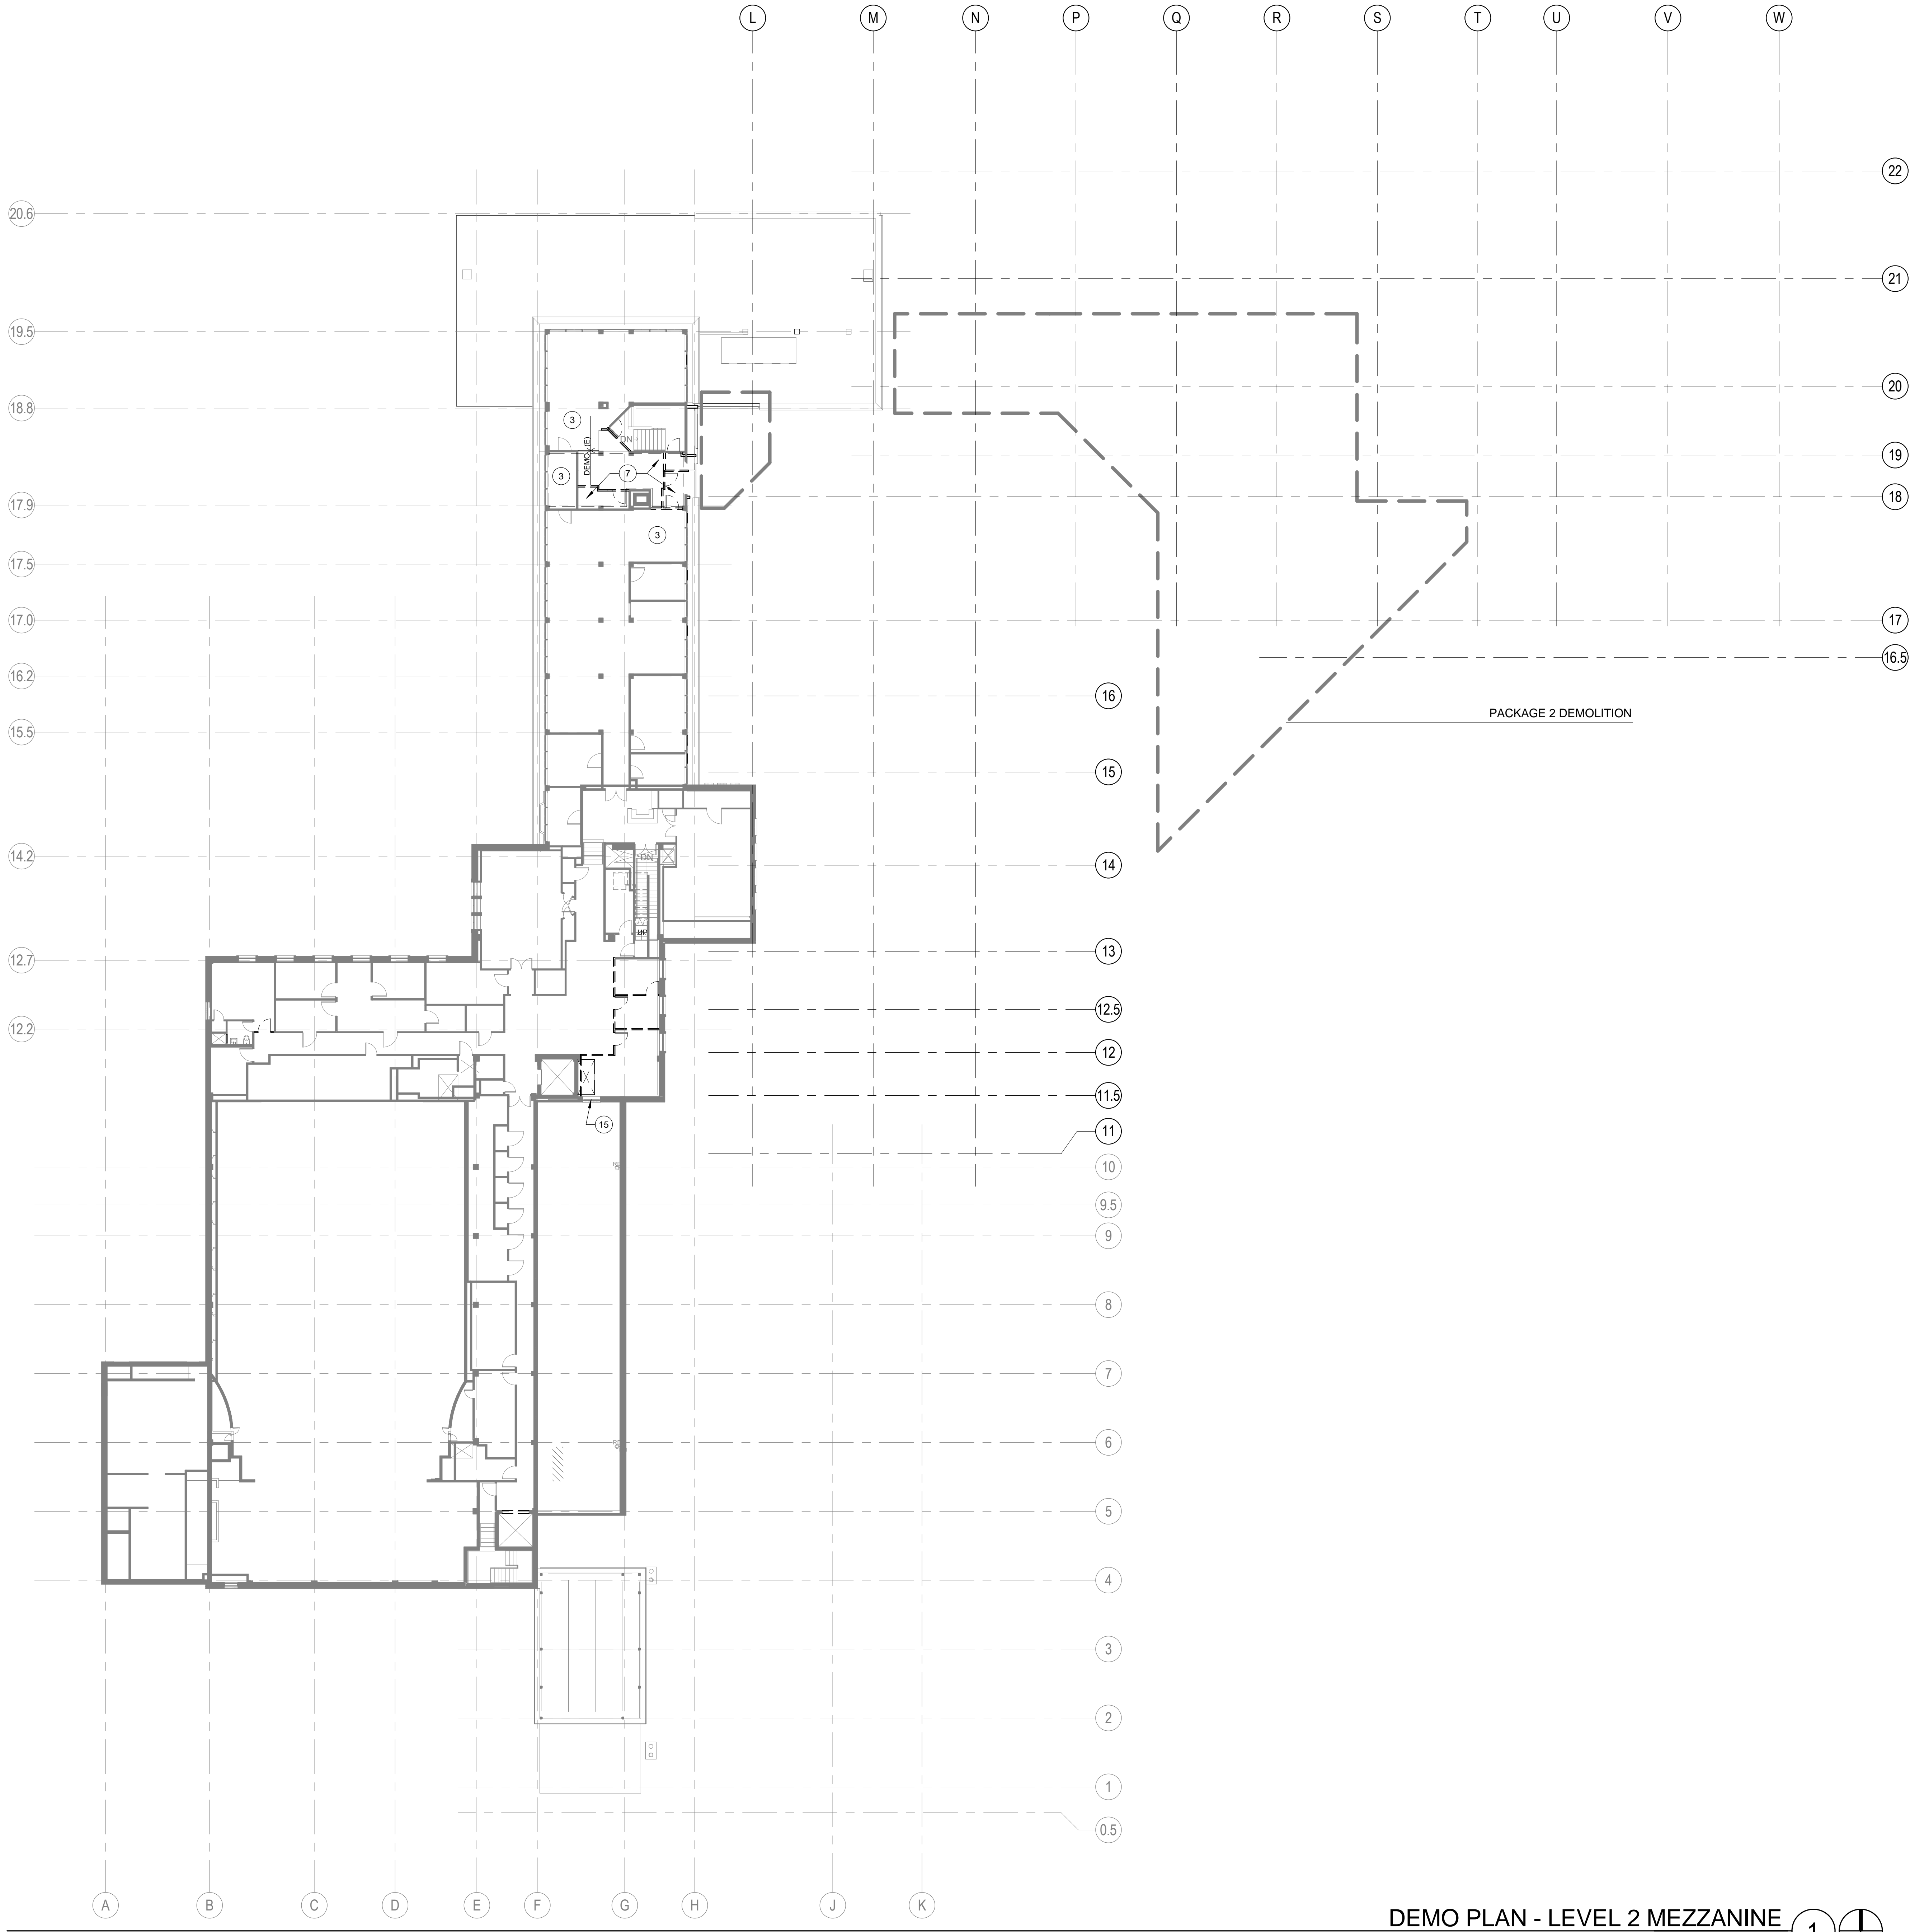

DEMO PLAN - LEVEL 2 MEZZANINE

1/16" = 1'-0"

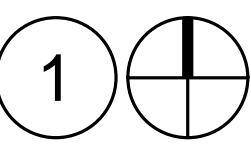

GENERAL NOTES - DEMOLITION

- A. DEMOLITION PLAN KEYNOTES APPLY TO SHEETS D01-D3XX. ALL KEYNOTES MAY NOT OCCUR ON THIS SHEET AND DO NOT APPLY TO ANY OTHER SHEETS EXCEPT THOSE NOTED.
- B. GRIDS ARE FOR REFERENCE ONLY. CONTRACTOR TO SET CONTROL POINTS FOR LAYOUT.
- C. PACKAGE 2 DEMOLITION - SALVAGE ALL FEASIBLE MATERIALS FOR OFF-SITE REUSE OR RECYCLING. SEE DIVISION 1 SPECIFICATIONS. SALVAGE FOR ON-SITE REUSE: INTERIOR GLULAM RAILINGS, WOOD CEILING ELEMENTS

LEGEND - DEMO PLAN

- EXISTING TO REMAIN
- DEMOLISH
- DEMOLISH SLAB / CEILING

KEYNOTES - DEMO PLANS

- 1 DEMOLISH FLOOR OPENING
- 2 REMOVE, PROTECT AND STORE (E) ROOF HATCH FOR REINSTALLATION
- 3 EXISTING TO REMAIN
- 4 PROTECT HISTORIC ELEMENT
- 5 REMOVE ALL CLADDING MATERIALS FROM (E) COLUMNS
- 6 REMOVE PAVING
- 7 REMOVE FLOORING
- 8 CUT NEW OPENING
- 9 REMOVE ALL CEILING MATERIAL
- 10 REMOVE EXISTING STOREFRONT AND CURB
- 11 DEMOLISH (E) WINDOW AND COVERING
- 12 DEMOLISH (E) RAMP
- 13 REMOVE STAIRS
- 14 DEMOLISH WINDOW ASSEMBLY AND CUT OPENING TO GRADE, SEE ELEVATIONS
- 15 DEMOLISH WINDOW ASSEMBLY
- 16 DEMOLISH WINDOW SASHES
- 17 REMOVE TOPPING SLAB
- 18 REMOVE ELEVATOR
- 19 DEMOLISH WALL AND GLAZED OPENING(S)
- 21 DEMOLISH SLAB ON GRADE CONCRETE
- 22 NO WORK REQUIRED
- 23 DEMOLISH CONCRETE ROOF ASSEMBLY TO STRUCTURAL SLAB, DEMO ROOF DRAINS
- 25 DEMOLISH COPPER ROOFING ASSEMBLY, GUTTERS, AND PLASTER SOFFIT BELOW, DEMOLISH TO PRIMARY STRUCTURE
- 26 DEMO ACCESS LADDER
- 27 DEMO (E) ROOF ASSEMBLY (MEMBRANE, INSULATION AND ACCESSORY FLASHINGS)
- 28 DEMOLISH ROOF AND STRUCTURE
- 29 SPALLING PAINT, FADED PAINT AND SOME CRACKING AT CONCRETE CANOPY
- 30 DEMOLISH (E) ASPHALTIC WATERPROOFING MEMBRANE AT (E) CONCRETE CANOPY
- 31 DEMO (E) ROOF ASSEMBLY, DEMO ROOF AND DOGHOUSE STRUCTURE TO PROVIDE ACCESS FOR NEW MECHANICAL EQUIPMENT
- 32 REMOVE, PROTECT AND STORE (E) STONE COPING FOR REINSTALLATION
- 33 REMOVE (E) MECHANICAL EQUIPMENT AND CURB, REF MECHANICAL
- 34 REMOVE AND SALVAGE EXISTING WOOD PANELS FOR REPLACEMENT
- 35 DEMO ROOF DRAIN AND DRAIN LINES AT THIS LEVEL, REF PLUMBING
- 36 REMOVE (E) GREASE HOOD
- 37 REMOVE MOSAIC TILE, PRESERVE (E) STONE SUBSTRATE
- 38 REMOVE (E) BOOKSHELVES AND SALVAGE FOR RE-INSTALLATION
- 39 DEMOLISH CATWALK
- 40 DEMOLISH OPERABLE PARTITION
- 41 REMOVE (E) ROLL-UP DOOR AND SALVAGE FOR RE-INSTALLATION
- 42 DEMOLISH (E) GUTTER AND DOWNSPOUT
- 43 DEMO INTERIOR CONVECTOR PIPE CHASE BELOW GUTTER

ERB MEMORIAL UNION - RENOVATION & ADDITION

PACKAGE 4

UNIVERSITY OF OREGON

13TH AVENUE & UNIVERSITY STREET

REVISIONS

CHECKED BY:

ISSUE DATE: 2014.03.14

PROJECT NO: 11045

DEMO PLAN -

LEVEL 3

DA103

PRELIMINARY

NOT FOR CONSTRUCTION

ARCHITECTURE

URBAN DESIGN + PLANNING

INTERIOR DESIGN

338 NW 5TH AVENUE

PORTLAND OREGON 97209


P: 503.445.7372

F: 503.445.7365

SERAPDX.COM

SERA

3/14/2014 11:38:16 AM
These drawings and their content are the property of SERA Architects, Inc. and are to be utilized on this project. Reproduction of any part of this material, without the express written permission of SERA Architects, Inc. is prohibited.
SERA ARCHITECTS COPYRIGHT 2013

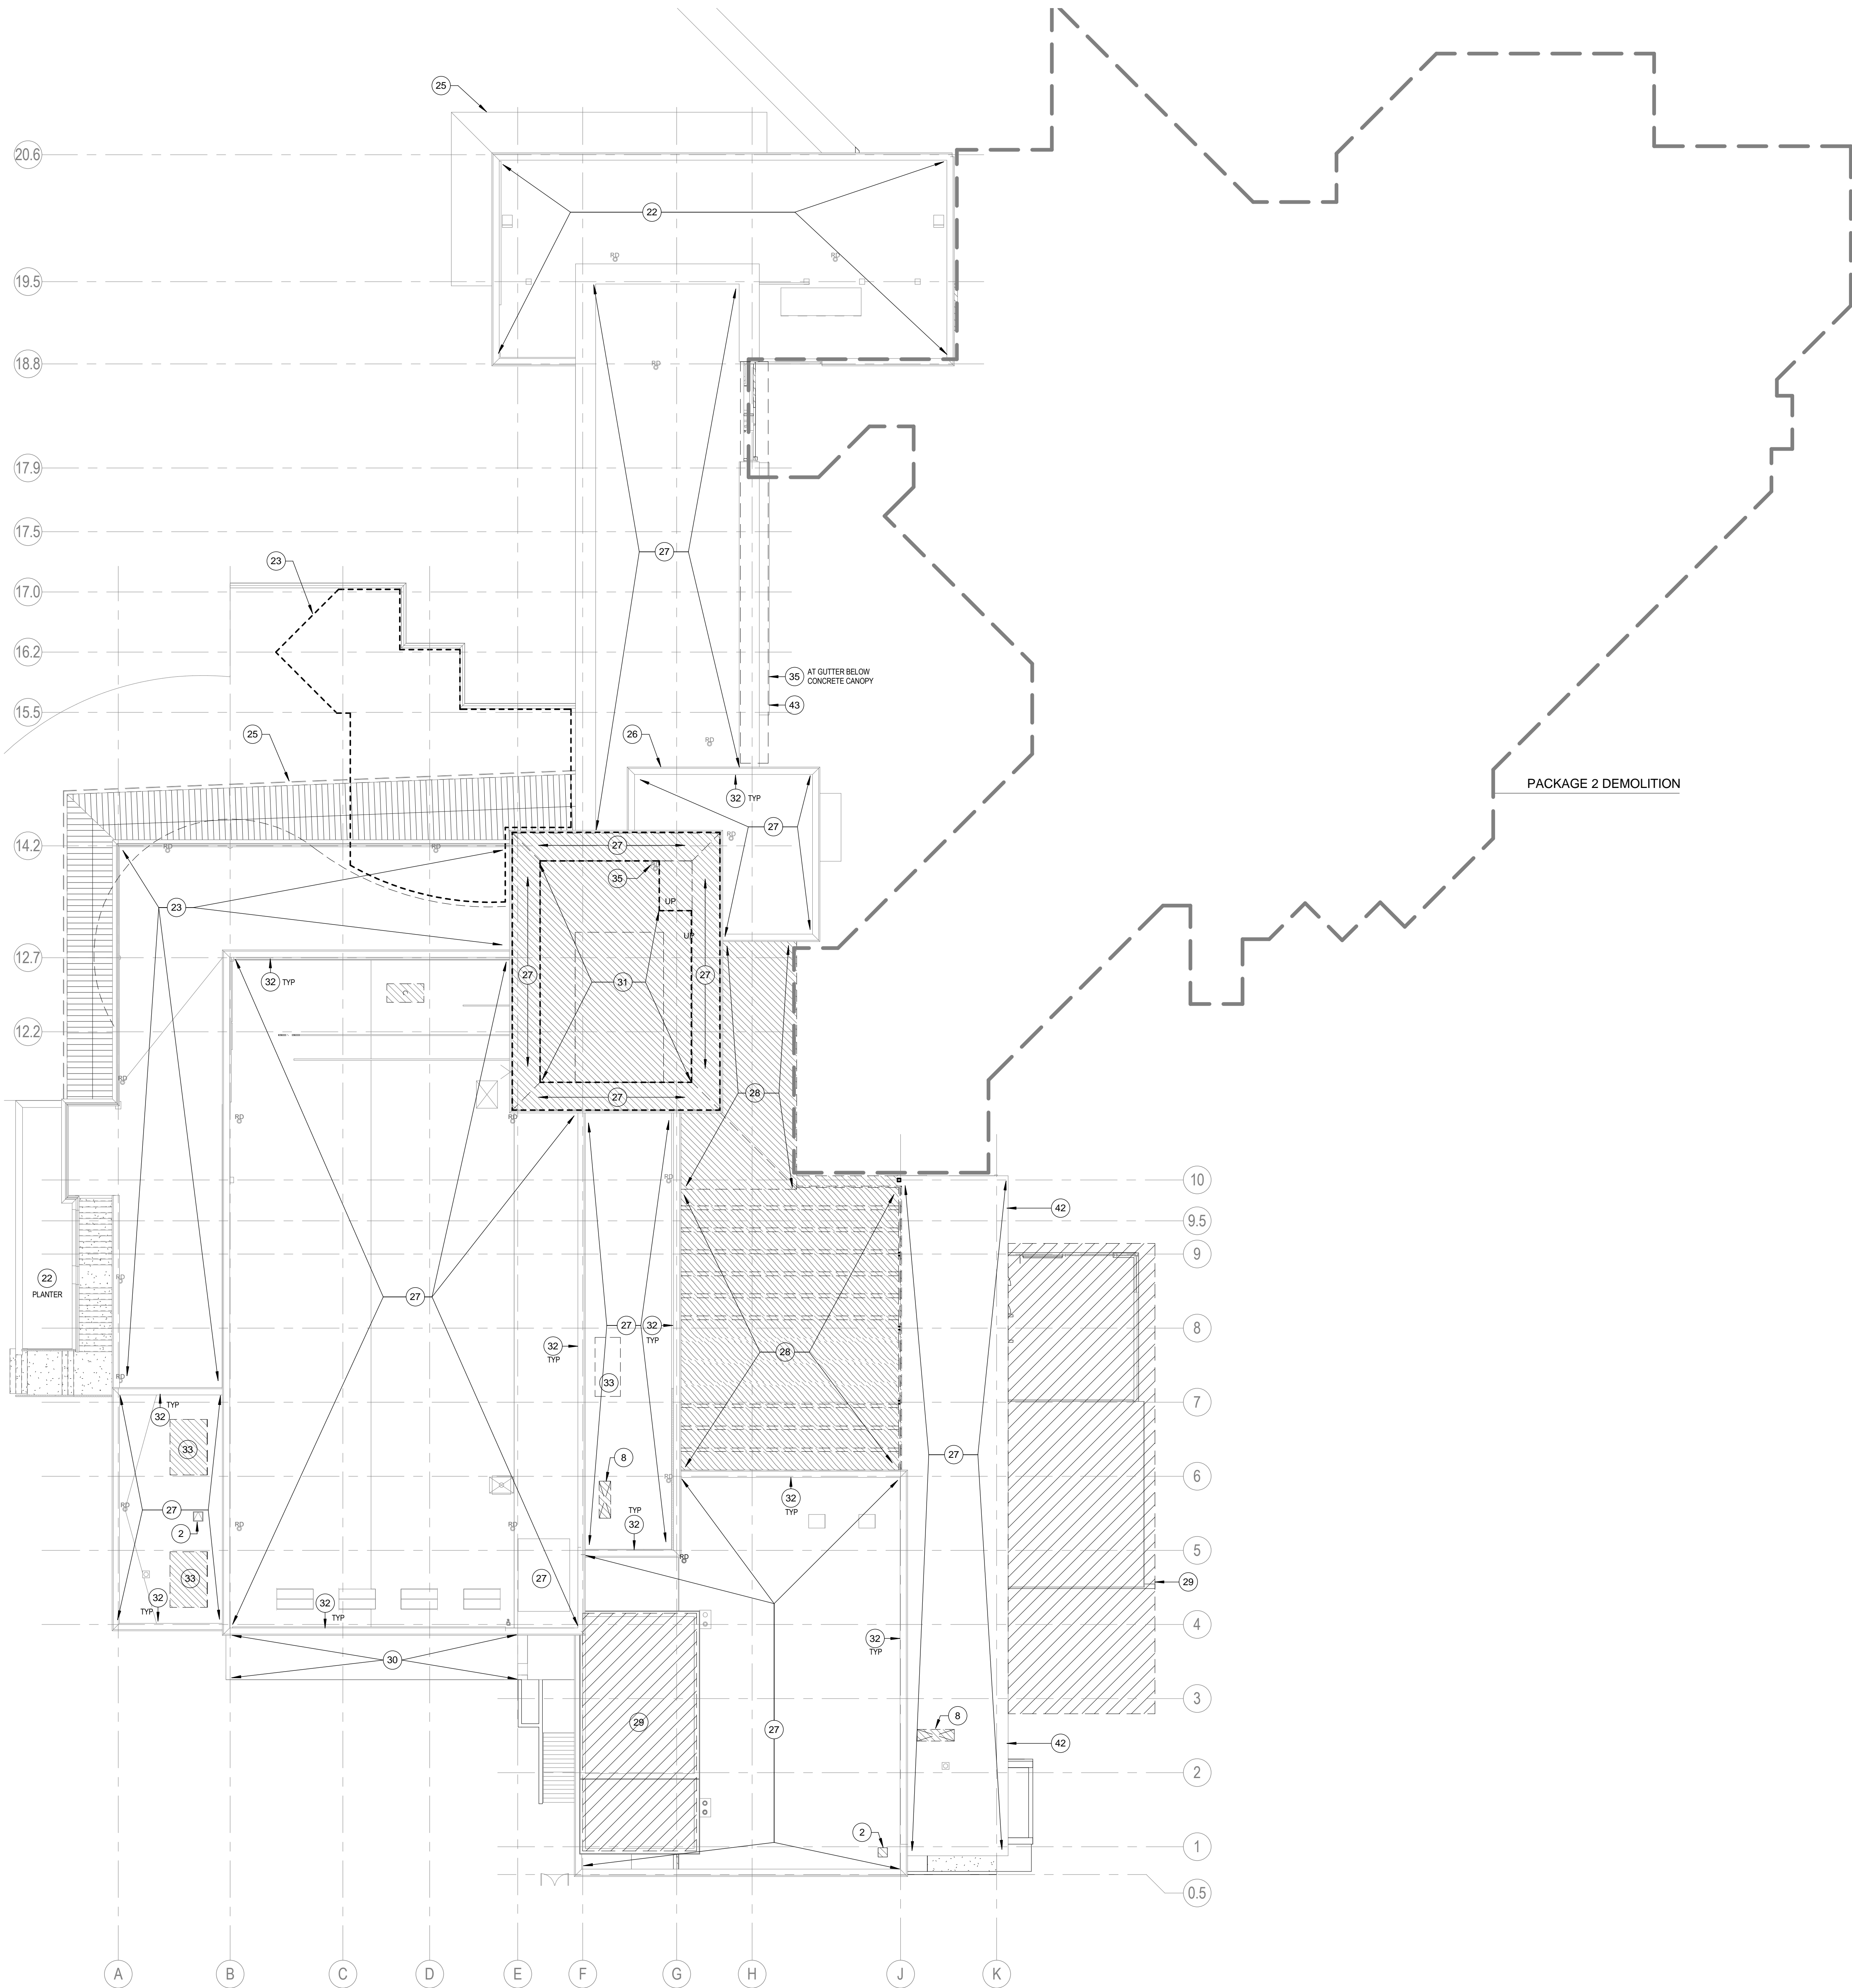

GENERAL NOTES - DEMOLITION

A. DEMOLITION PLAN KEYNOTES APPLY TO SHEETS D001-D0XX. ALL KEYNOTES MAY NOT OCCUR ON THIS SHEET AND DO NOT APPLY TO ANY OTHER SHEETS EXCEPT THOSE NOTED.

B. GRIDS ARE FOR REFERENCE ONLY. CONTRACTOR TO SET CONTROL POINTS FOR LAYOUT.

C. PACKAGE 2 DEMOLITION - SALVAGE ALL FEASIBLE MATERIALS FOR OFF-SITE REUSE OR RECYCLING. SEE DIVISION 1 SPECIFICATIONS. SALVAGE FOR ON-SITE REUSE: INTERIOR GLULAM TRAILINGS, WOOD CEILING ELEMENTS.

LEGEND - DEMO PLAN

EXISTING TO REMAIN


DEMOLISH

DEMOLISH SLAB / CEILING

KEYNOTES - DEMO PLANS

- DEMOLISH FLOOR OPENING
- REMOVE, PROTECT AND STORE (E) ROOF HATCH FOR REINSTALLATION
- EXISTING TO REMAIN
- PROTECT HISTORIC ELEMENT
- REMOVE ALL GLAZING MATERIALS FROM (E) COLUMNS
- REMOVE PAVING
- REMOVE FLOORING
- CUT NEW OPENING
- REMOVE ALL CEILING MATERIAL
- REMOVE EXISTING STOREFRONT AND CURB
- DEMOLISH (E) WINDOW AND COVERING
- DEMOLISH (E) RAMP
- REMOVE STAIRS
- DEMOLISH WINDOW ASSEMBLY AND CUT OPENING TO GRADE. SEE ELEVATIONS
- DEMOLISH WINDOW ASSEMBLY
- DEMOLISH WINDOW SASHES
- REMOVE TOPPING SLAB
- REMOVE ELEVATOR
- DEMOLISH WALL AND GLAZED OPENING(S)
- DEMOLISH SLAB ON GRADE CONCRETE
- NO WORK REQUIRED
- DEMOLISH CONCRETE ROOF ASSEMBLY TO STRUCTURAL SLAB. DEMO ROOF DRAINS
- DEMOLISH COPPER ROOFING ASSEMBLY, GUTTERS, AND PLASTER SOFFIT BELOW. DEMOLISH TO PRIMARY STRUCTURE
- DEMO ACCESS LADDER
- DEMO (E) ROOF ASSEMBLY (MEMBRANE, INSULATION AND ACCESSORY FLASHINGS)
- DEMOLISH ROOF AND STRUCTURE
- SPALLING PAINT, FADED PAINT AND SOME CRACKING AT CONCRETE CANOPY
- DEMOLISH (E) ASPHALTIC WATERPROOFING MEMBRANE AT (E) CONCRETE CANOPY
- DEMO (E) ROOF ASSEMBLY. DEMO ROOF AND DOGHOUSE STRUCTURE TO PROVIDE ACCESS FOR NEW MECHANICAL EQUIPMENT
- REMOVE, PROTECT AND STORE (E) STONE COPING FOR REINSTALLATION
- REMOVE (E) MECHANICAL EQUIPMENT AND CURB. REF MECHANICAL
- REMOVE AND SALVAGE EXISTING WOOD PANELS FOR REPLACEMENT
- DEMO ROOF DRAIN AND DRAIN LINES AT THIS LEVEL. REF PLUMBING
- REMOVE (E) GREASE WOOD
- REMOVE MOSAIC TILE. PRESERVE (E) STONE SUBSTRATE
- REMOVE (E) BOOKSHELVES AND SALVAGE FOR RE-INSTALLATION
- DEMOLISH CATWALK
- DEMOLISH OPERABLE PARTITION
- REMOVE (E) ROLL-UP DOOR AND SALVAGE FOR RE-INSTALLATION
- DEMOLISH (E) GUTTER AND DOWNSPOUT
- DEMO INTERIOR CONVECTOR PIPE CHASE BELOW GUTTER

DEMO PLAN - ROOF
1/16" = 1'-0"

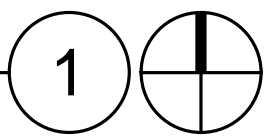

ARCHITECTURE
URBAN DESIGN + PLANNING
INTERIOR DESIGN

338 NW 5TH AVENUE
PORTLAND OREGON 97209
P: 503.445.7372
F: 503.445.7365
SERAPDX.COM


ERB MEMORIAL UNION - RENOVATION & ADDITION
PACKAGE 3 & 4
UNIVERSITY OF OREGON
13TH AVENUE & UNIVERSITY STREET

REVISIONS

CHECKED BY:
ISSUE DATE: 2014.03.14
PROJECT NO: 11045

DEMO PLAN - ROOF
DA110

50% CONSTRUCTION DOCUMENTS

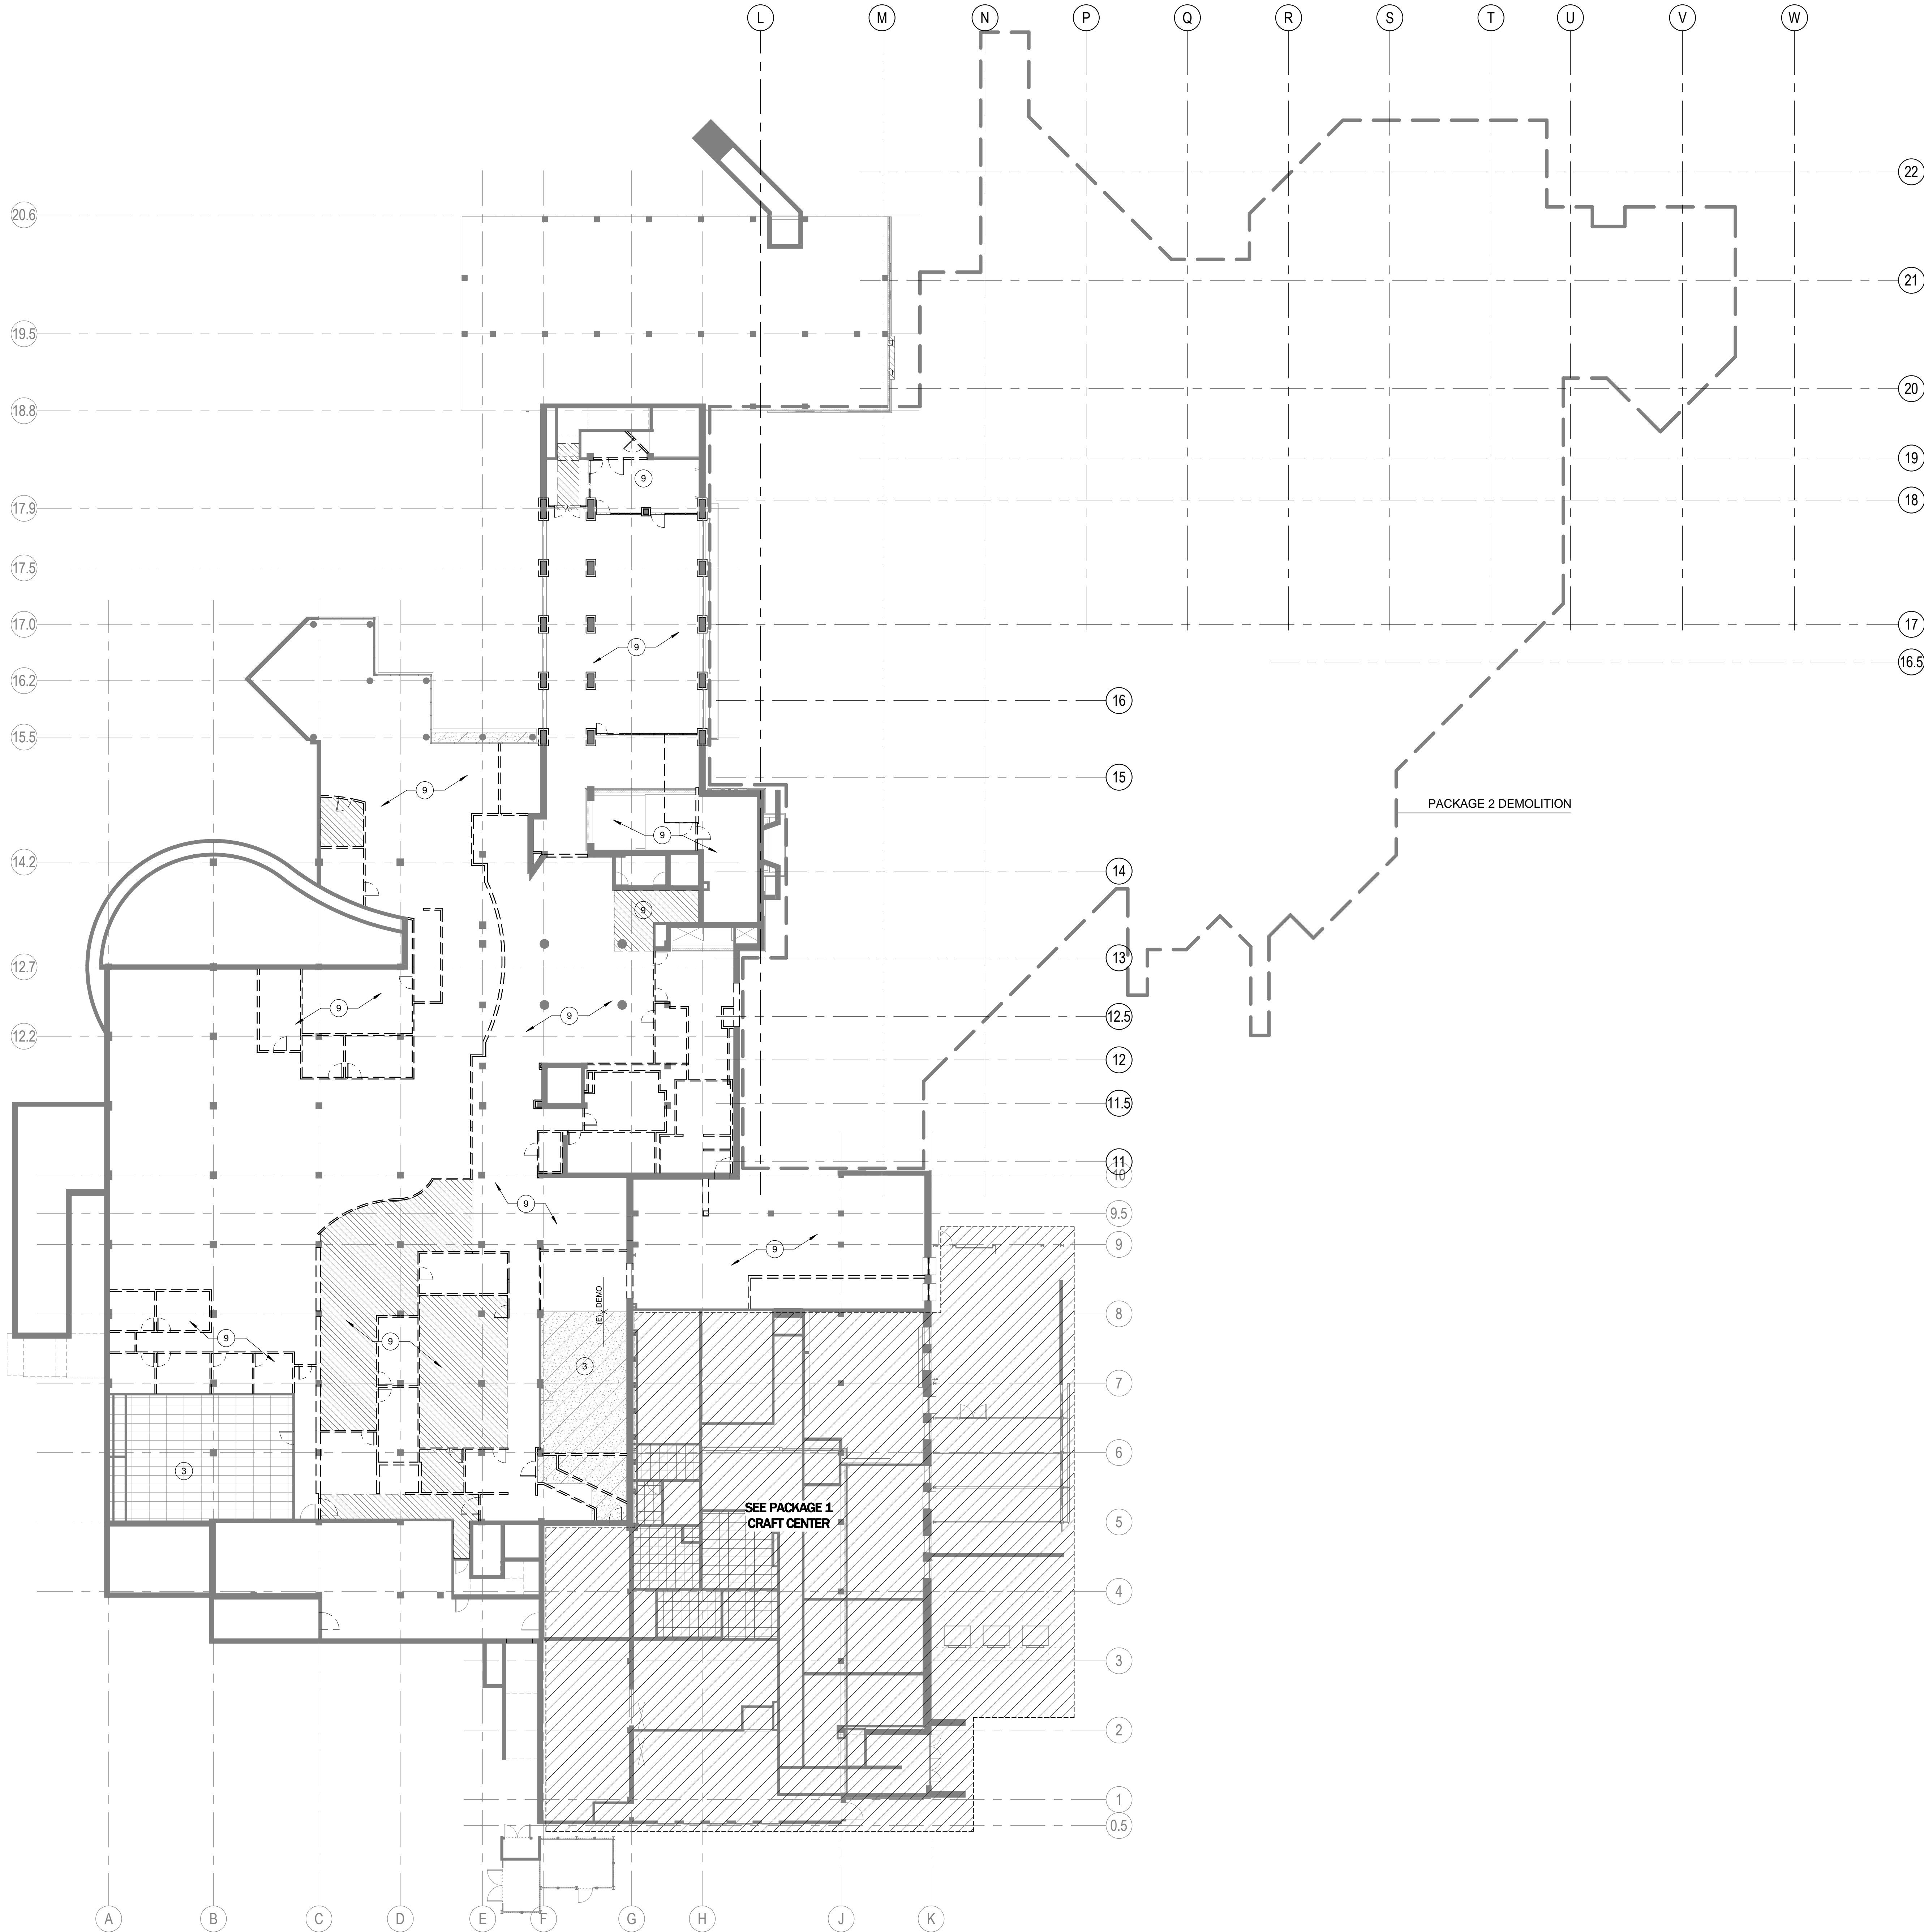

GENERAL NOTES - DEMOLITION

- A. DEMOLITION PLAN KEYNOTES APPLY TO SHEETS D201-D20X. ALL KEYNOTES MAY NOT OCCUR ON THIS SHEET AND DO NOT APPLY TO ANY OTHER SHEETS EXCEPT THOSE NOTED.
- B. GRIDS ARE FOR REFERENCE ONLY. CONTRACTOR TO SET CONTROL POINTS FOR LAYOUT.
- C. PACKAGE 2 DEMOLITION - SALVAGE ALL FEASIBLE MATERIALS FOR OFF-SITE REUSE OR RECYCLING. SEE DIVISION 1 SPECIFICATIONS. SALVAGE FOR ON-SITE REUSE: INTERIOR GLULAM RAILINGS, WOOD CEILING ELEMENTS

LEGEND - DEMO PLAN


- EXISTING TO REMAIN
- DEMOLISH
- DEMOLISH SLAB / CEILING

KEYNOTES - DEMO PLANS

- DEMOLISH FLOOR OPENING
- REMOVE, PROTECT AND STORE (E) ROOF HATCH FOR REINSTALLATION
- EXISTING TO REMAIN
- PROTECT HISTORIC ELEMENT
- REMOVE ALL CLADDING MATERIALS FROM (E) COLUMNS
- REMOVE PAVING
- REMOVE FLOORING
- CUT NEW OPENING
- REMOVE ALL CEILING MATERIAL
- REMOVE EXISTING STOREFRONT AND CURB
- DEMOLISH (E) WINDOW AND COVERING
- DEMOLISH (E) RAMP
- REMOVE STAIRS
- DEMOLISH WINDOW ASSEMBLY AND CUT OPENING TO GRADE. SEE ELEVATIONS
- DEMOLISH WINDOW ASSEMBLY
- DEMOLISH WINDOW SASHES
- REMOVE TOPPING SLAB
- REMOVE ELEVATOR
- DEMOLISH WALL AND GLAZED OPENING(S)
- DEMOLISH SLAB ON GRADE CONCRETE
- NO WORK REQUIRED
- DEMOLISH CONCRETE ROOF ASSEMBLY TO STRUCTURAL SLAB. DEMO ROOF DRAINS
- DEMOLISH COPPER ROOFING ASSEMBLY, GUTTERS, AND PLASTER SOFFIT BELOW. DEMOLISH TO PRIMARY STRUCTURE
- DEMO ACCESS LADDER
- DEMO (E) ROOF ASSEMBLY (MEMBRANE, INSULATION AND ACCESSORY FLASHINGS)
- DEMOLISH ROOF AND STRUCTURE
- SPALLING PAINT, FADED PAINT AND SOME CRACKING AT CONCRETE CANOPY
- DEMOLISH (E) ASPHALTIC WATERPROOFING MEMBRANE AT (E) CONCRETE CANOPY
- DEMO (E) ROOF ASSEMBLY, DEMO ROOF AND DOGHOUSE STRUCTURE TO PROVIDE ACCESS FOR NEW MECHANICAL EQUIPMENT
- REMOVE, PROTECT AND STORE (E) STONE COPING FOR REINSTALLATION
- REMOVE (E) MECHANICAL EQUIPMENT AND CURB, REF MECHANICAL
- REMOVE AND SALVAGE EXISTING WOOD PANELS FOR REPLACEMENT
- DEMO ROOF DRAIN AND DRAIN LINES AT THIS LEVEL, REF PLUMBING
- REMOVE (E) GREASE HOOD
- REMOVE MOSAIC TILE, PRESERVE (E) STONE SUBSTRATE
- REMOVE (E) BOOKSHELVES AND SALVAGE FOR RE-INSTALLATION
- DEMOLISH CATWALK
- DEMOLISH OPERABLE PARTITION
- REMOVE (E) ROLL-UP DOOR AND SALVAGE FOR RE-INSTALLATION
- DEMOLISH (E) GUTTER AND DOWNSPOUT
- DEMO INTERIOR CONNECTOR PIPE CHASE BELOW GUTTER

DEMO RCP - GROUND LEVEL

1/16" = 1'-0"

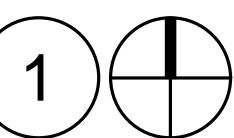

ERB MEMORIAL UNION - RENOVATION & ADDITION

PAGE 4

UNIVERSITY OF OREGON
13TH AVENUE & UNIVERSITY STREET

REVISIONS

CHECKED BY:
ISSUE DATE: 2014.03.14
PROJECT NO: 11045

DEMO RCP -
GROUND LEVEL

DA200

50% CONSTRUCTION DOCUMENTS



ARCHITECTURE
URBAN DESIGN + PLANNING
INTERIOR DESIGN


338 NW 5TH AVENUE
PORTLAND OREGON 97209
P: 503.445.7372
F: 503.445.7369
SERAPDX.COM

PRELIMINARY
NOT FOR CONSTRUCTION

3/14/2014 11:39:41 AM

These drawings and their content are the property of SERA Architects, Inc. and are to be utilized on this project. Reproduction of any part of this material without the express written permission of SERA Architects, Inc. is prohibited.

SERA ARCHITECTS COPYRIGHT 2013

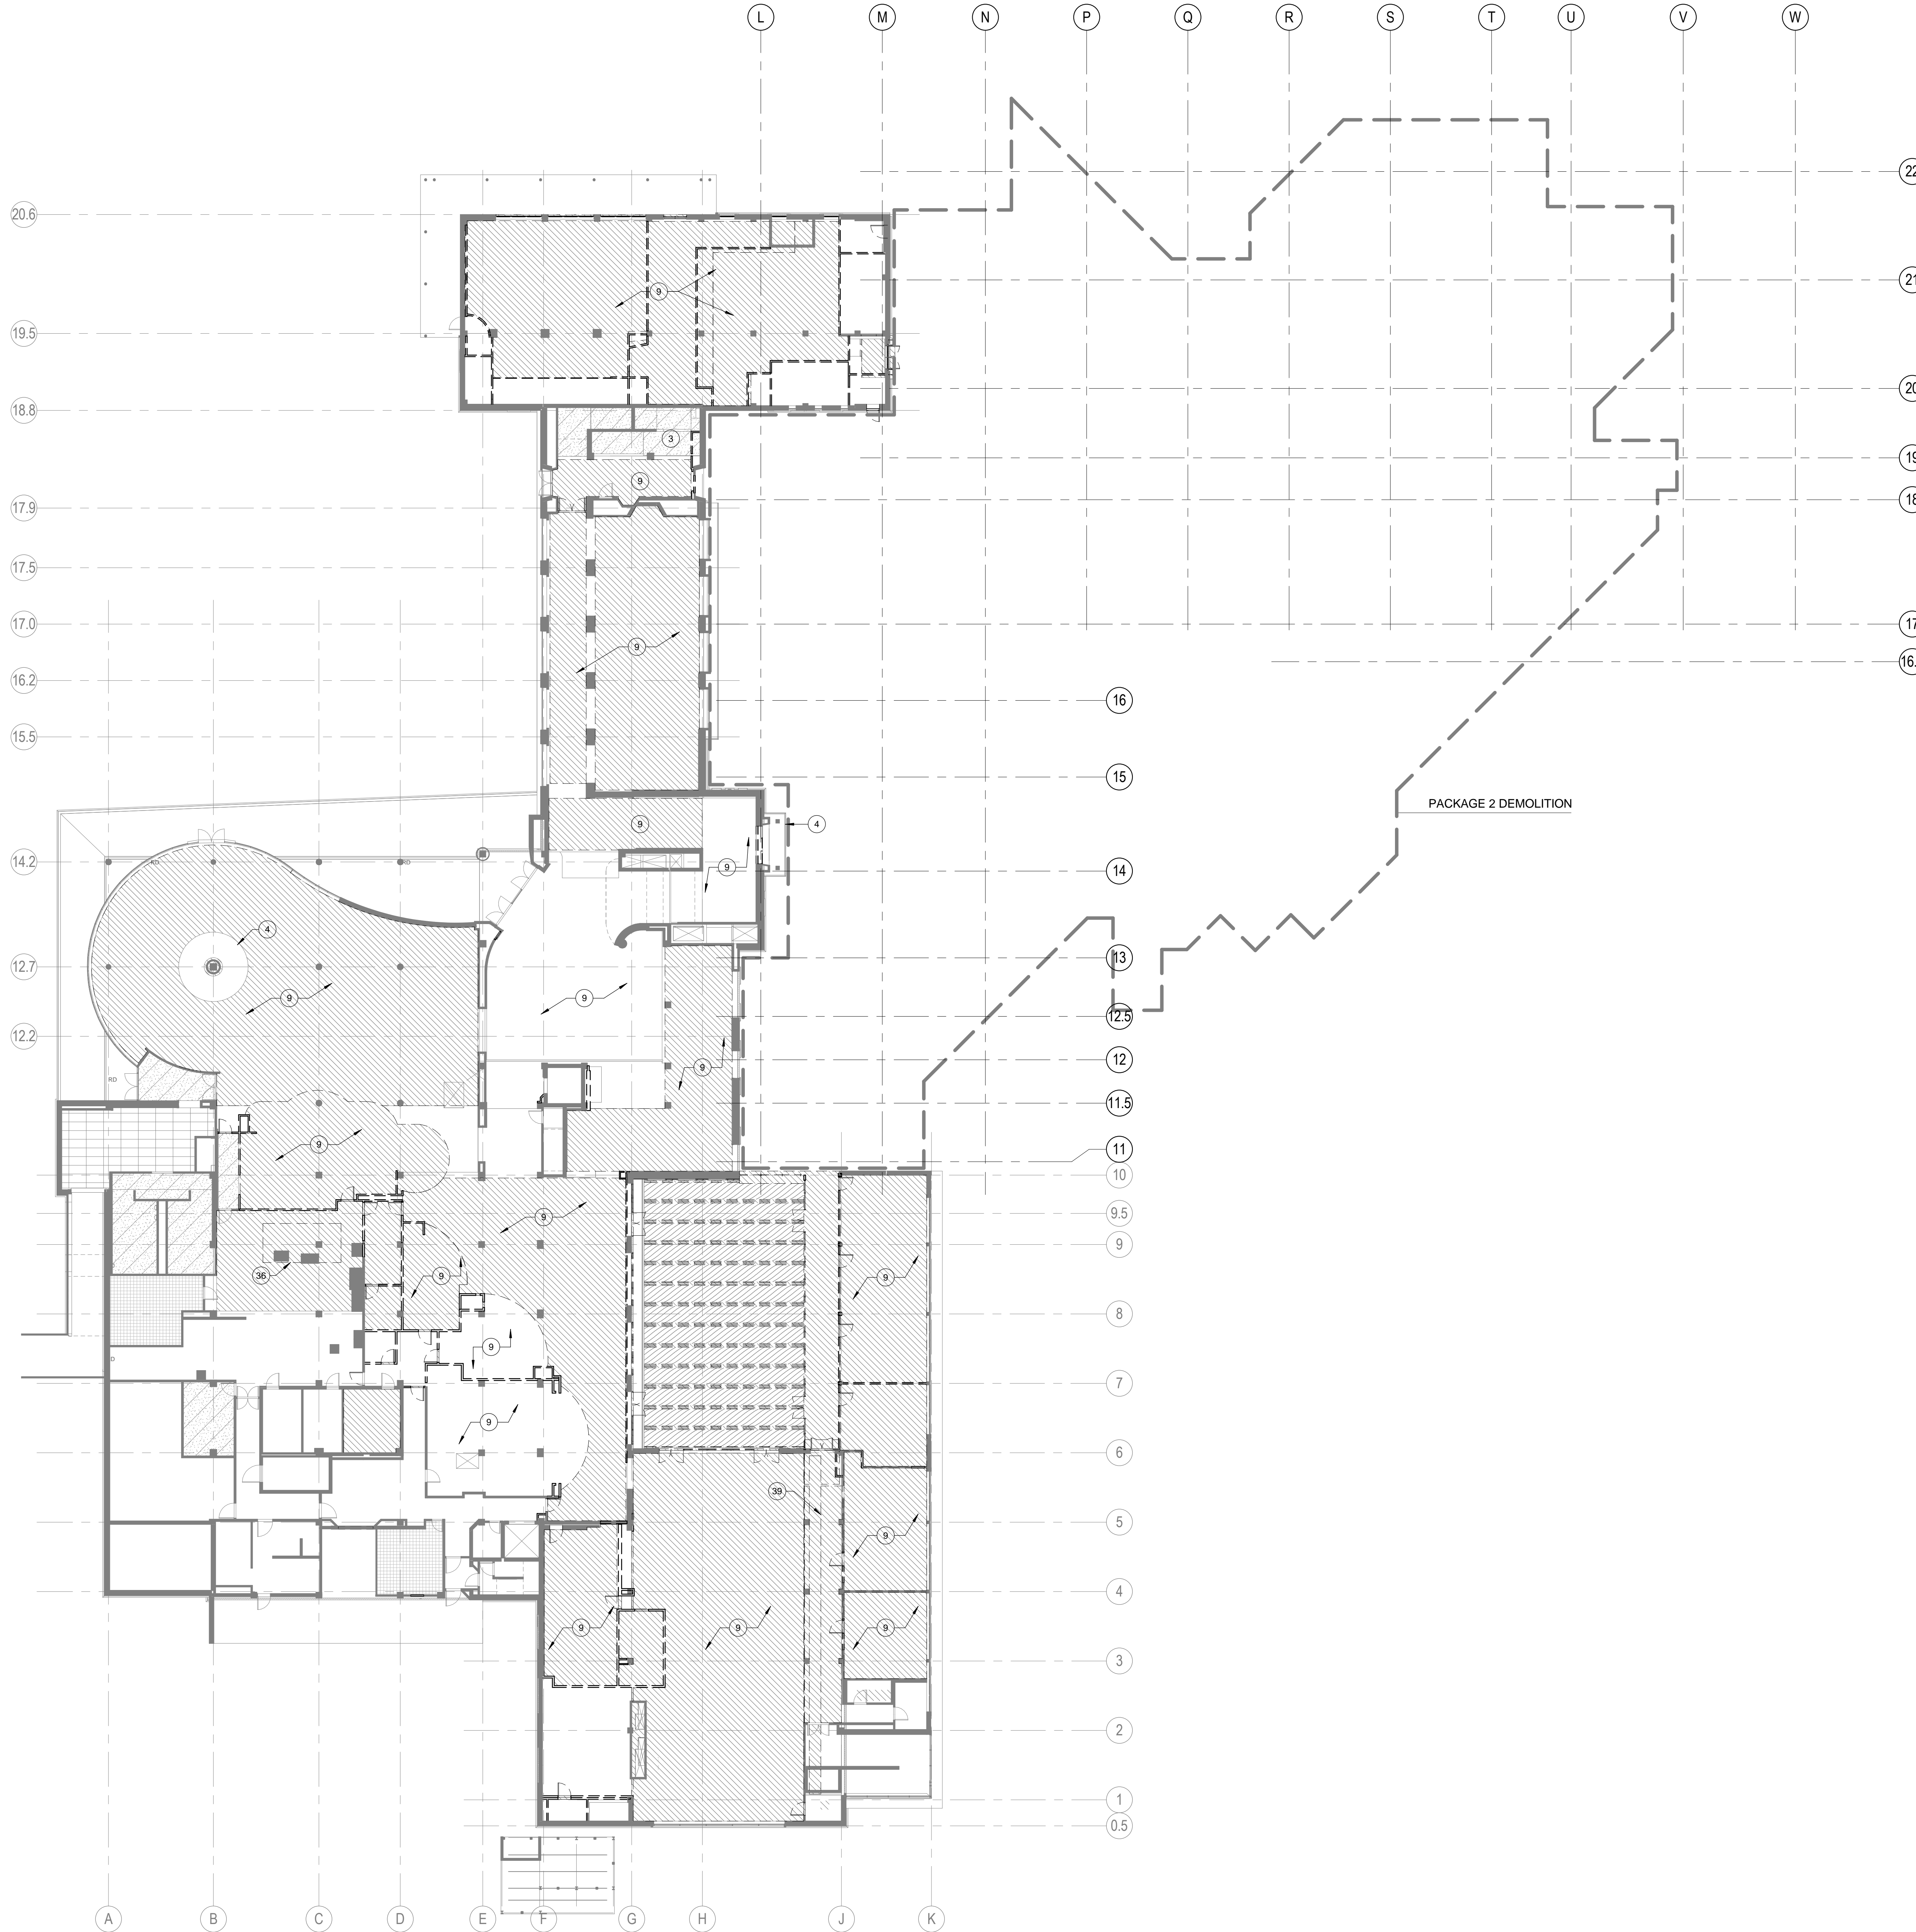

GENERAL NOTES - DEMOLITION

- A. DEMOLITION PLAN KEYNOTES APPLY TO SHEETS D001-D03X. ALL KEYNOTES MAY NOT OCCUR ON THIS SHEET AND DO NOT APPLY TO ANY OTHER SHEETS EXCEPT THOSE NOTED.
- B. GRIDS ARE FOR REFERENCE ONLY. CONTRACTOR TO SET CONTROL POINTS FOR LAYOUT.
- C. PACKAGE 2 DEMOLITION - SALVAGE ALL FEASIBLE MATERIALS FOR OFF-SITE REUSE OR RECYCLING. SEE DIVISION 1 SPECIFICATIONS. SALVAGE FOR ON-SITE REUSE: INTERIOR GLULAM RAILINGS, WOOD CEILING ELEMENTS

LEGEND - DEMO PLAN


- EXISTING TO REMAIN
- DEMOLISH
- DEMOLISH SLAB / CEILING

KEYNOTES - DEMO PLANS

- DEMOLISH FLOOR OPENING
- REMOVE, PROTECT AND STORE (E) ROOF HATCH FOR REINSTALLATION
- EXISTING TO REMAIN
- PROTECT HISTORIC ELEMENT
- REMOVE ALL CLADDING MATERIALS FROM (E) COLUMNS
- REMOVE PAVING
- REMOVE FLOORING
- CUT NEW OPENING
- REMOVE ALL CEILING MATERIAL
- REMOVE EXISTING STOREFRONT AND CURB
- DEMOLISH (E) WINDOW AND COVERING
- DEMOLISH (E) RAMP
- REMOVE STAIRS
- DEMOLISH WINDOW ASSEMBLY AND CUT OPENING TO GRADE. SEE ELEVATIONS
- DEMOLISH WINDOW ASSEMBLY
- DEMOLISH WINDOW SASHES
- REMOVE TOPPING SLAB
- REMOVE ELEVATOR
- DEMOLISH WALL AND GLAZED OPENING(S)
- DEMOLISH SLAB ON GRADE CONCRETE
- NO WORK REQUIRED
- DEMOLISH CONCRETE ROOF ASSEMBLY TO STRUCTURAL SLAB. DEMO ROOF DRAINS
- DEMOLISH COPPER ROOFING ASSEMBLY, GUTTERS, AND PLASTER SOFFIT BELOW, DEMOLISH TO PRIMARY STRUCTURE
- DEMO ACCESS LADDER
- DEMO (E) ROOF ASSEMBLY (MEMBRANE, INSULATION AND ACCESSORY FLASHINGS)
- DEMOLISH ROOF AND STRUCTURE
- SPALLING PAINT, FADED PAINT AND SOME CRACKING AT CONCRETE CANOPY
- DEMOLISH (E) ASPHALTIC WATERPROOFING MEMBRANE AT (E) CONCRETE CANOPY
- DEMO (E) ROOF ASSEMBLY, DEMO ROOF AND DOGHOUSE STRUCTURE TO PROVIDE ACCESS FOR NEW MECHANICAL EQUIPMENT
- REMOVE, PROTECT AND STORE (E) STONE COPING FOR REINSTALLATION
- REMOVE (E) MECHANICAL EQUIPMENT AND CURB, REF MECHANICAL
- REMOVE AND SALVAGE EXISTING WOOD PANELS FOR REPLACEMENT
- DEMO ROOF DRAIN AND DRAIN LINES AT THIS LEVEL. REF PLUMBING
- REMOVE (E) GREASE HOOD
- REMOVE MOSAIC TILE. PRESERVE (E) STONE SUBSTRATE
- REMOVE (E) BOOKSHELVES AND SALVAGE FOR RE-INSTALLATION
- DEMOLISH CATWALK
- DEMOLISH OPERABLE PARTITION
- REMOVE (E) ROLL-UP DOOR AND SALVAGE FOR RE-INSTALLATION
- DEMOLISH (E) GUTTER AND DOWNSPOUT
- DEMO INTERIOR CONVECTOR PIPE CHASE BELOW GUTTER

DEMO RCP - LEVEL 1

1/16" = 1'-0"

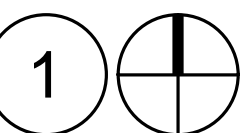

ERB MEMORIAL UNION - RENOVATION & ADDITION

PACKAGE 4

UNIVERSITY OF OREGON
13TH AVENUE & UNIVERSITY STREET

REVISIONS

CHECKED BY:
ISSUE DATE: 2014.03.14
PROJECT NO: 11045

DEMO RCP -
LEVEL 1

DA201


PRELIMINARY
NOT FOR CONSTRUCTION

ARCHITECTURE
URBAN DESIGN + PLANNING
INTERIOR DESIGN

338 NW 5TH AVENUE
PORTLAND OREGON 97209
P: 503.445.7372
F: 503.445.7365
SERAPDX.COM

SERA

50% CONSTRUCTION DOCUMENTS

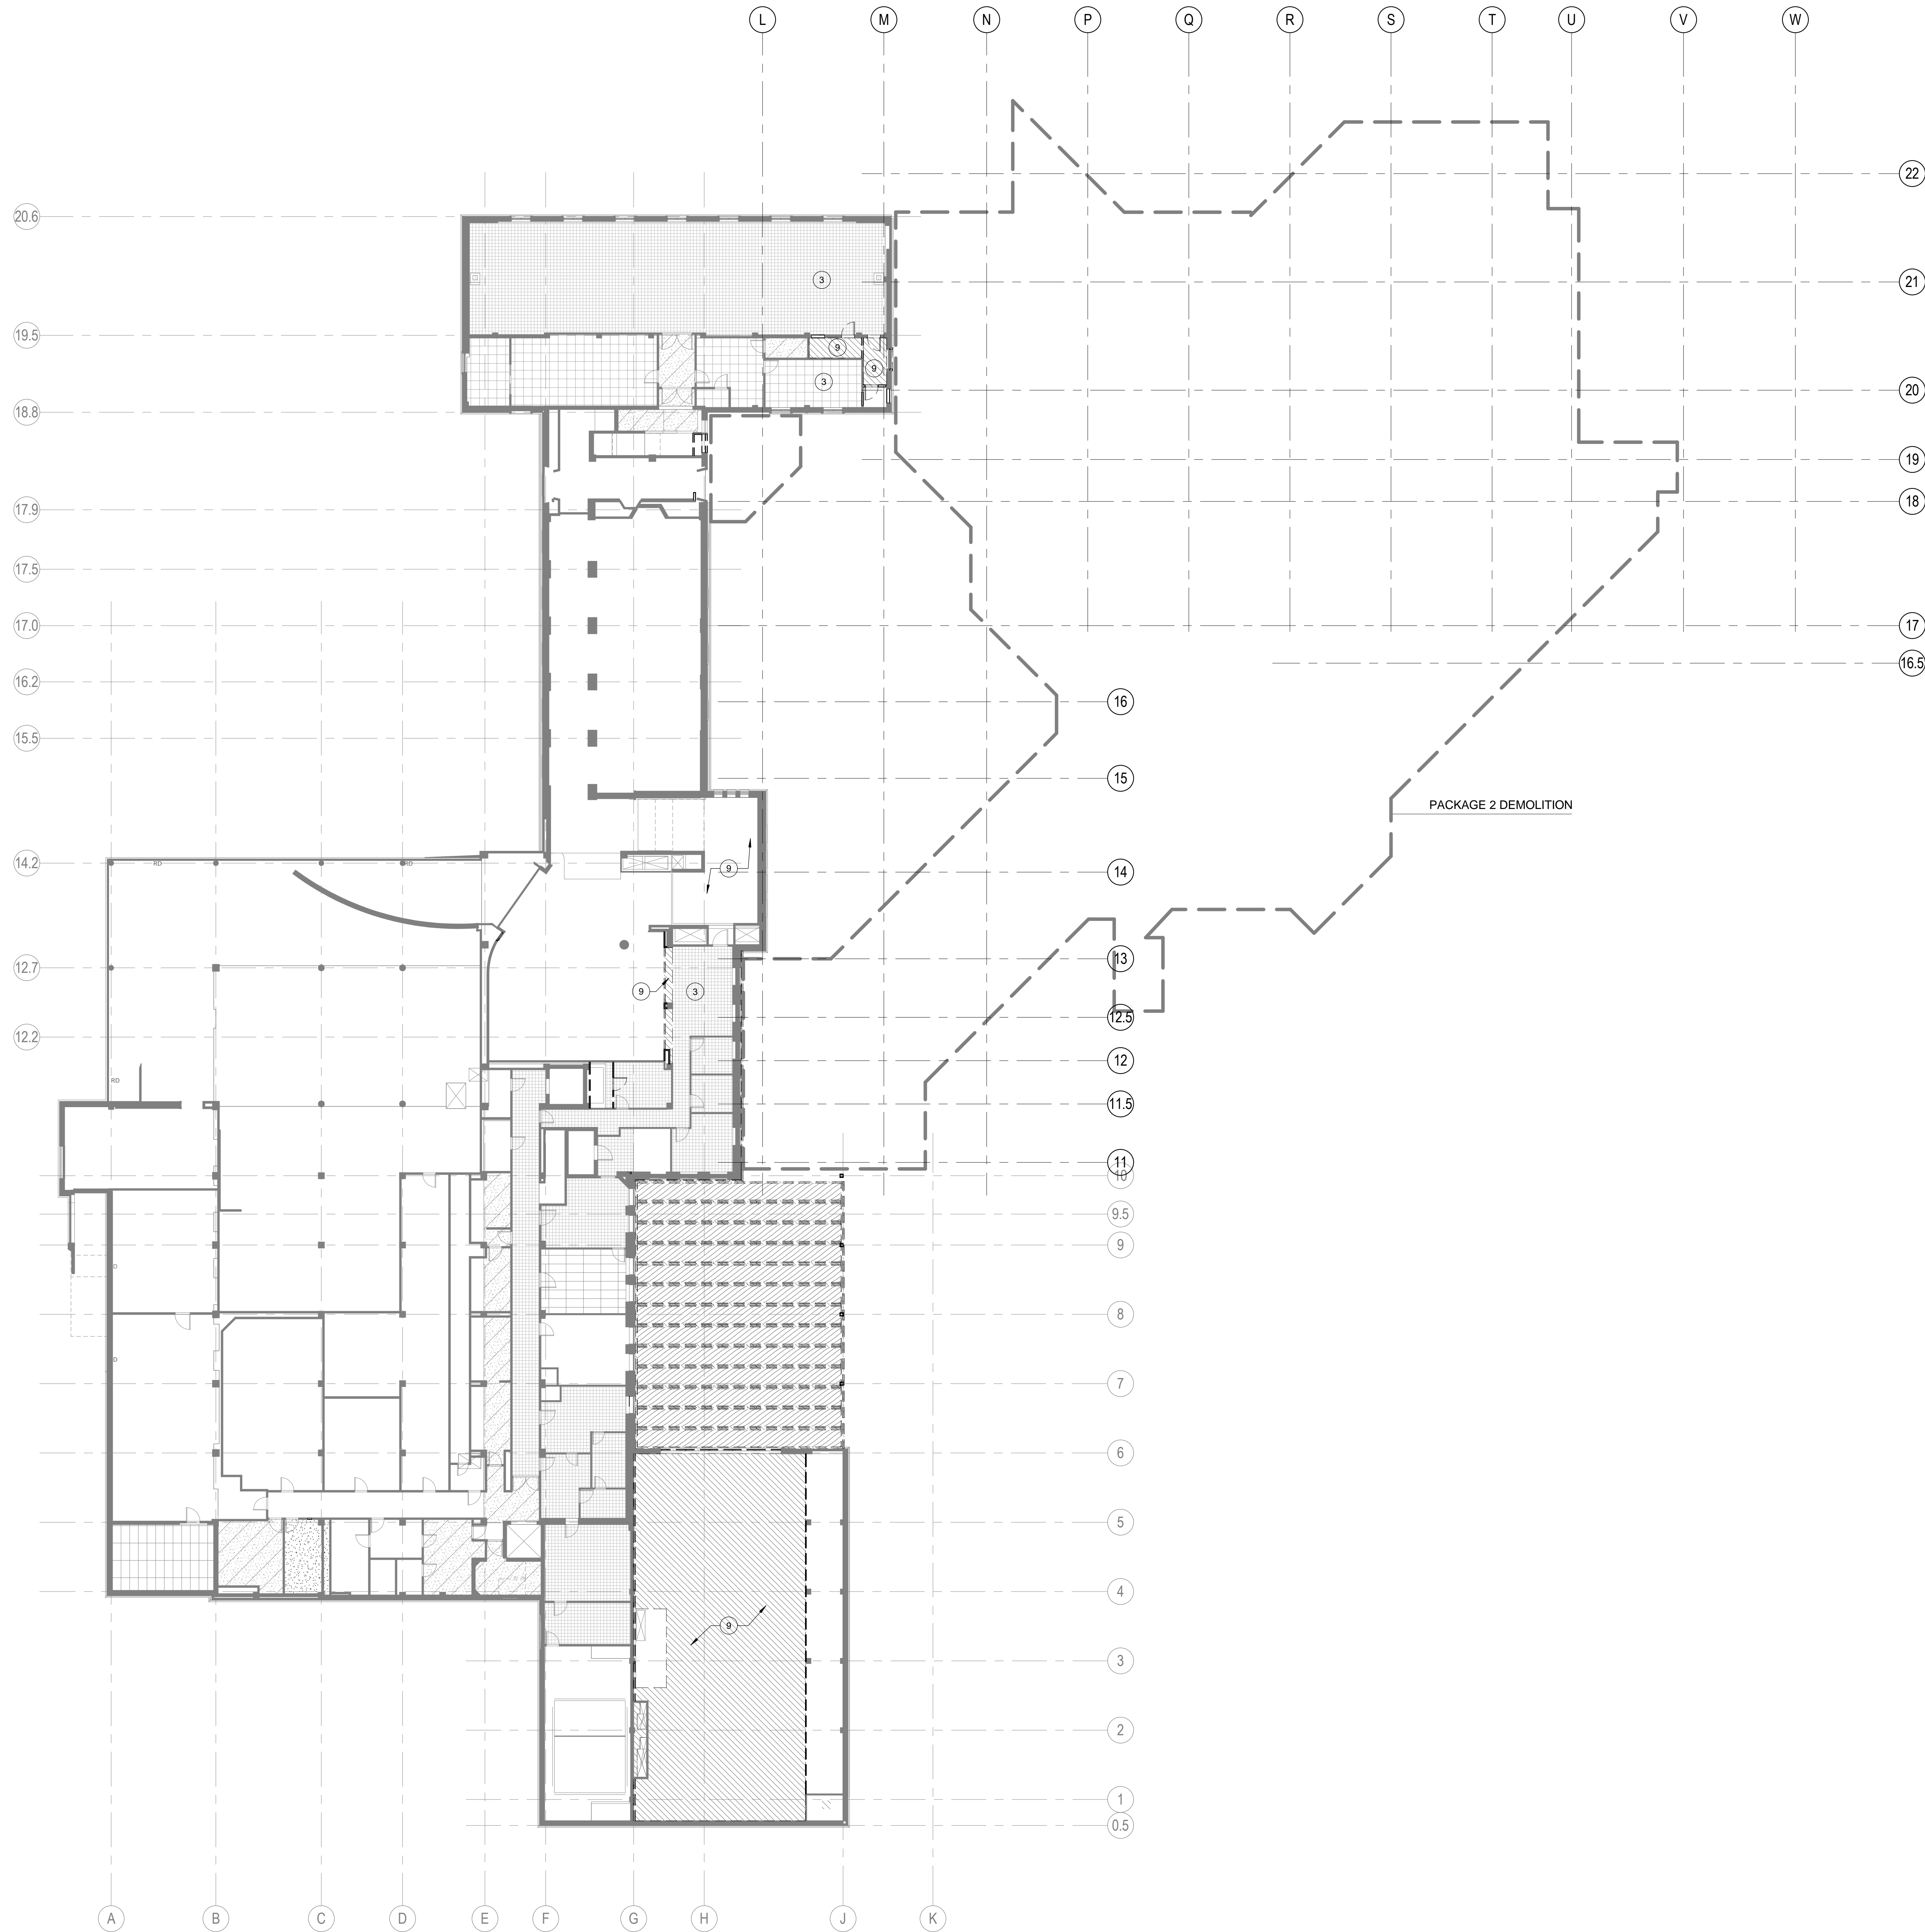

GENERAL NOTES - DEMOLITION

- A. DEMOLITION PLAN KEYNOTES APPLY TO SHEETS D001-D03XX. ALL KEYNOTES MAY NOT OCCUR ON THIS SHEET AND DO NOT APPLY TO ANY OTHER SHEETS EXCEPT THOSE NOTED.
- B. GRIDS ARE FOR REFERENCE ONLY. CONTRACTOR TO SET CONTROL POINTS FOR LAYOUT.
- C. PACKAGE 2 DEMOLITION - SALVAGE ALL FEASIBLE MATERIALS FOR OFF-SITE REUSE OR RECYCLING. SEE DIVISION 1 SPECIFICATIONS. SALVAGE FOR ON-SITE REUSE: INTERIOR GLULAM RAILINGS, WOOD CEILING ELEMENTS

LEGEND - DEMO PLAN


- EXISTING TO REMAIN
- DEMOLISH
- DEMOLISH SLAB / CEILING

KEYNOTES - DEMO PLANS

- 1 DEMOLISH FLOOR OPENING
- 2 REMOVE, PROTECT AND STORE (E) ROOF HATCH FOR REINSTALLATION
- 3 EXISTING TO REMAIN
- 4 PROTECT HISTORIC ELEMENT
- 5 REMOVE ALL GLAZING MATERIALS FROM (E) COLUMNS
- 6 REMOVE PAVING
- 7 REMOVE FLOORING
- 8 CUT NEW OPENING
- 9 REMOVE ALL CEILING MATERIAL
- 10 REMOVE EXISTING STOREFRONT AND CURB
- 11 DEMOLISH (E) WINDOW AND COVERING
- 12 DEMOLISH (E) RAMP
- 13 REMOVE STAIRS
- 14 DEMOLISH WINDOW ASSEMBLY AND CUT OPENING TO GRADE, SEE ELEVATIONS
- 15 DEMOLISH WINDOW ASSEMBLY
- 16 DEMOLISH WINDOW SASHES
- 17 REMOVE TOPPING SLAB
- 18 REMOVE ELEVATOR
- 19 DEMOLISH WALL AND GLAZED OPENING(S)
- 21 DEMOLISH SLAB ON GRADE CONCRETE
- 22 NO WORK REQUIRED
- 23 DEMOLISH CONCRETE ROOF ASSEMBLY TO STRUCTURAL SLAB, DEMO ROOF DRAINS
- 24 DEMOLISH COPPER ROOFING ASSEMBLY, GUTTERS, AND PLASTER SOFFIT BELOW, DEMOLISH TO PRIMARY STRUCTURE
- 26 DEMO ACCESS LADDER
- 27 DEMO (E) ROOF ASSEMBLY (MEMBRANE, INSULATION AND ACCESSORY FLASHINGS)
- 28 DEMOLISH ROOF AND STRUCTURE
- 29 SPALLING PAINT, FADED PAINT AND SOME CRACKING AT CONCRETE CANOPY
- 30 DEMOLISH (E) ASPHALTIC WATERPROOFING MEMBRANE AT (E) CONCRETE CANOPY
- 31 DEMO (E) ROOF ASSEMBLY, DEMO ROOF AND DOGHOUSE STRUCTURE TO PROVIDE ACCESS FOR NEW MECHANICAL EQUIPMENT
- 32 REMOVE, PROTECT AND STORE (E) STONE COPING FOR REINSTALLATION
- 33 REMOVE (E) MECHANICAL EQUIPMENT AND CURB, REF MECHANICAL
- 34 REMOVE AND SALVAGE EXISTING WOOD PANELS FOR REPLACEMENT
- 35 DEMO ROOF DRAIN AND DRAIN LINES AT THIS LEVEL, REF PLUMBING
- 36 REMOVE (E) GREASE WOOD
- 37 REMOVE MOSAIC TILE, PRESERVE (E) STONE SUBSTRATE
- 38 REMOVE (E) BOOKSHELVES AND SALVAGE FOR RE-INSTALLATION
- 39 DEMOLISH CATWALK
- 40 DEMOLISH OPERABLE PARTITION
- 41 REMOVE (E) ROLL-UP DOOR AND SALVAGE FOR RE-INSTALLATION
- 42 DEMOLISH (E) GUTTER AND DOWNSPOUT
- 43 DEMO INTERIOR CONVECTOR PIPE CHASE BELOW GUTTER

DEMO RCP - LEVEL 1 MEZZANINE & MILLS CENTER

1/16" = 1'-0"

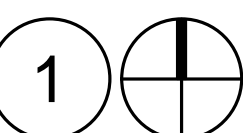

ERB MEMORIAL UNION - RENOVATION & ADDITION
PACKAGE 4

UNIVERSITY OF OREGON
13TH AVENUE & UNIVERSITY STREET

REVISIONS

CHECKED BY:
ISSUE DATE: 2014.03.14
PROJECT NO: 11045

DEMO RCP -
LEVEL 1
MEZZANINE /
MILLS CENTER

DA201m

50% CONSTRUCTION DOCUMENTS

PRELIMINARY
NOT FOR CONSTRUCTION

ARCHITECTURE
URBAN DESIGN + PLANNING
INTERIOR DESIGN


338 NW 5TH AVENUE
PORTLAND OREGON 97209
P: 503.445.7372
F: 503.445.7365
SERAPDX.COM

SERA

3/14/2014 11:41:27 AM

These drawings and their content are the property of SERA Architects, Inc. and are to be utilized on this project. Reproduction of any part of this material, without the express written permission of SERA Architects, Inc. is prohibited.

SERA ARCHITECTS COPYRIGHT 2013

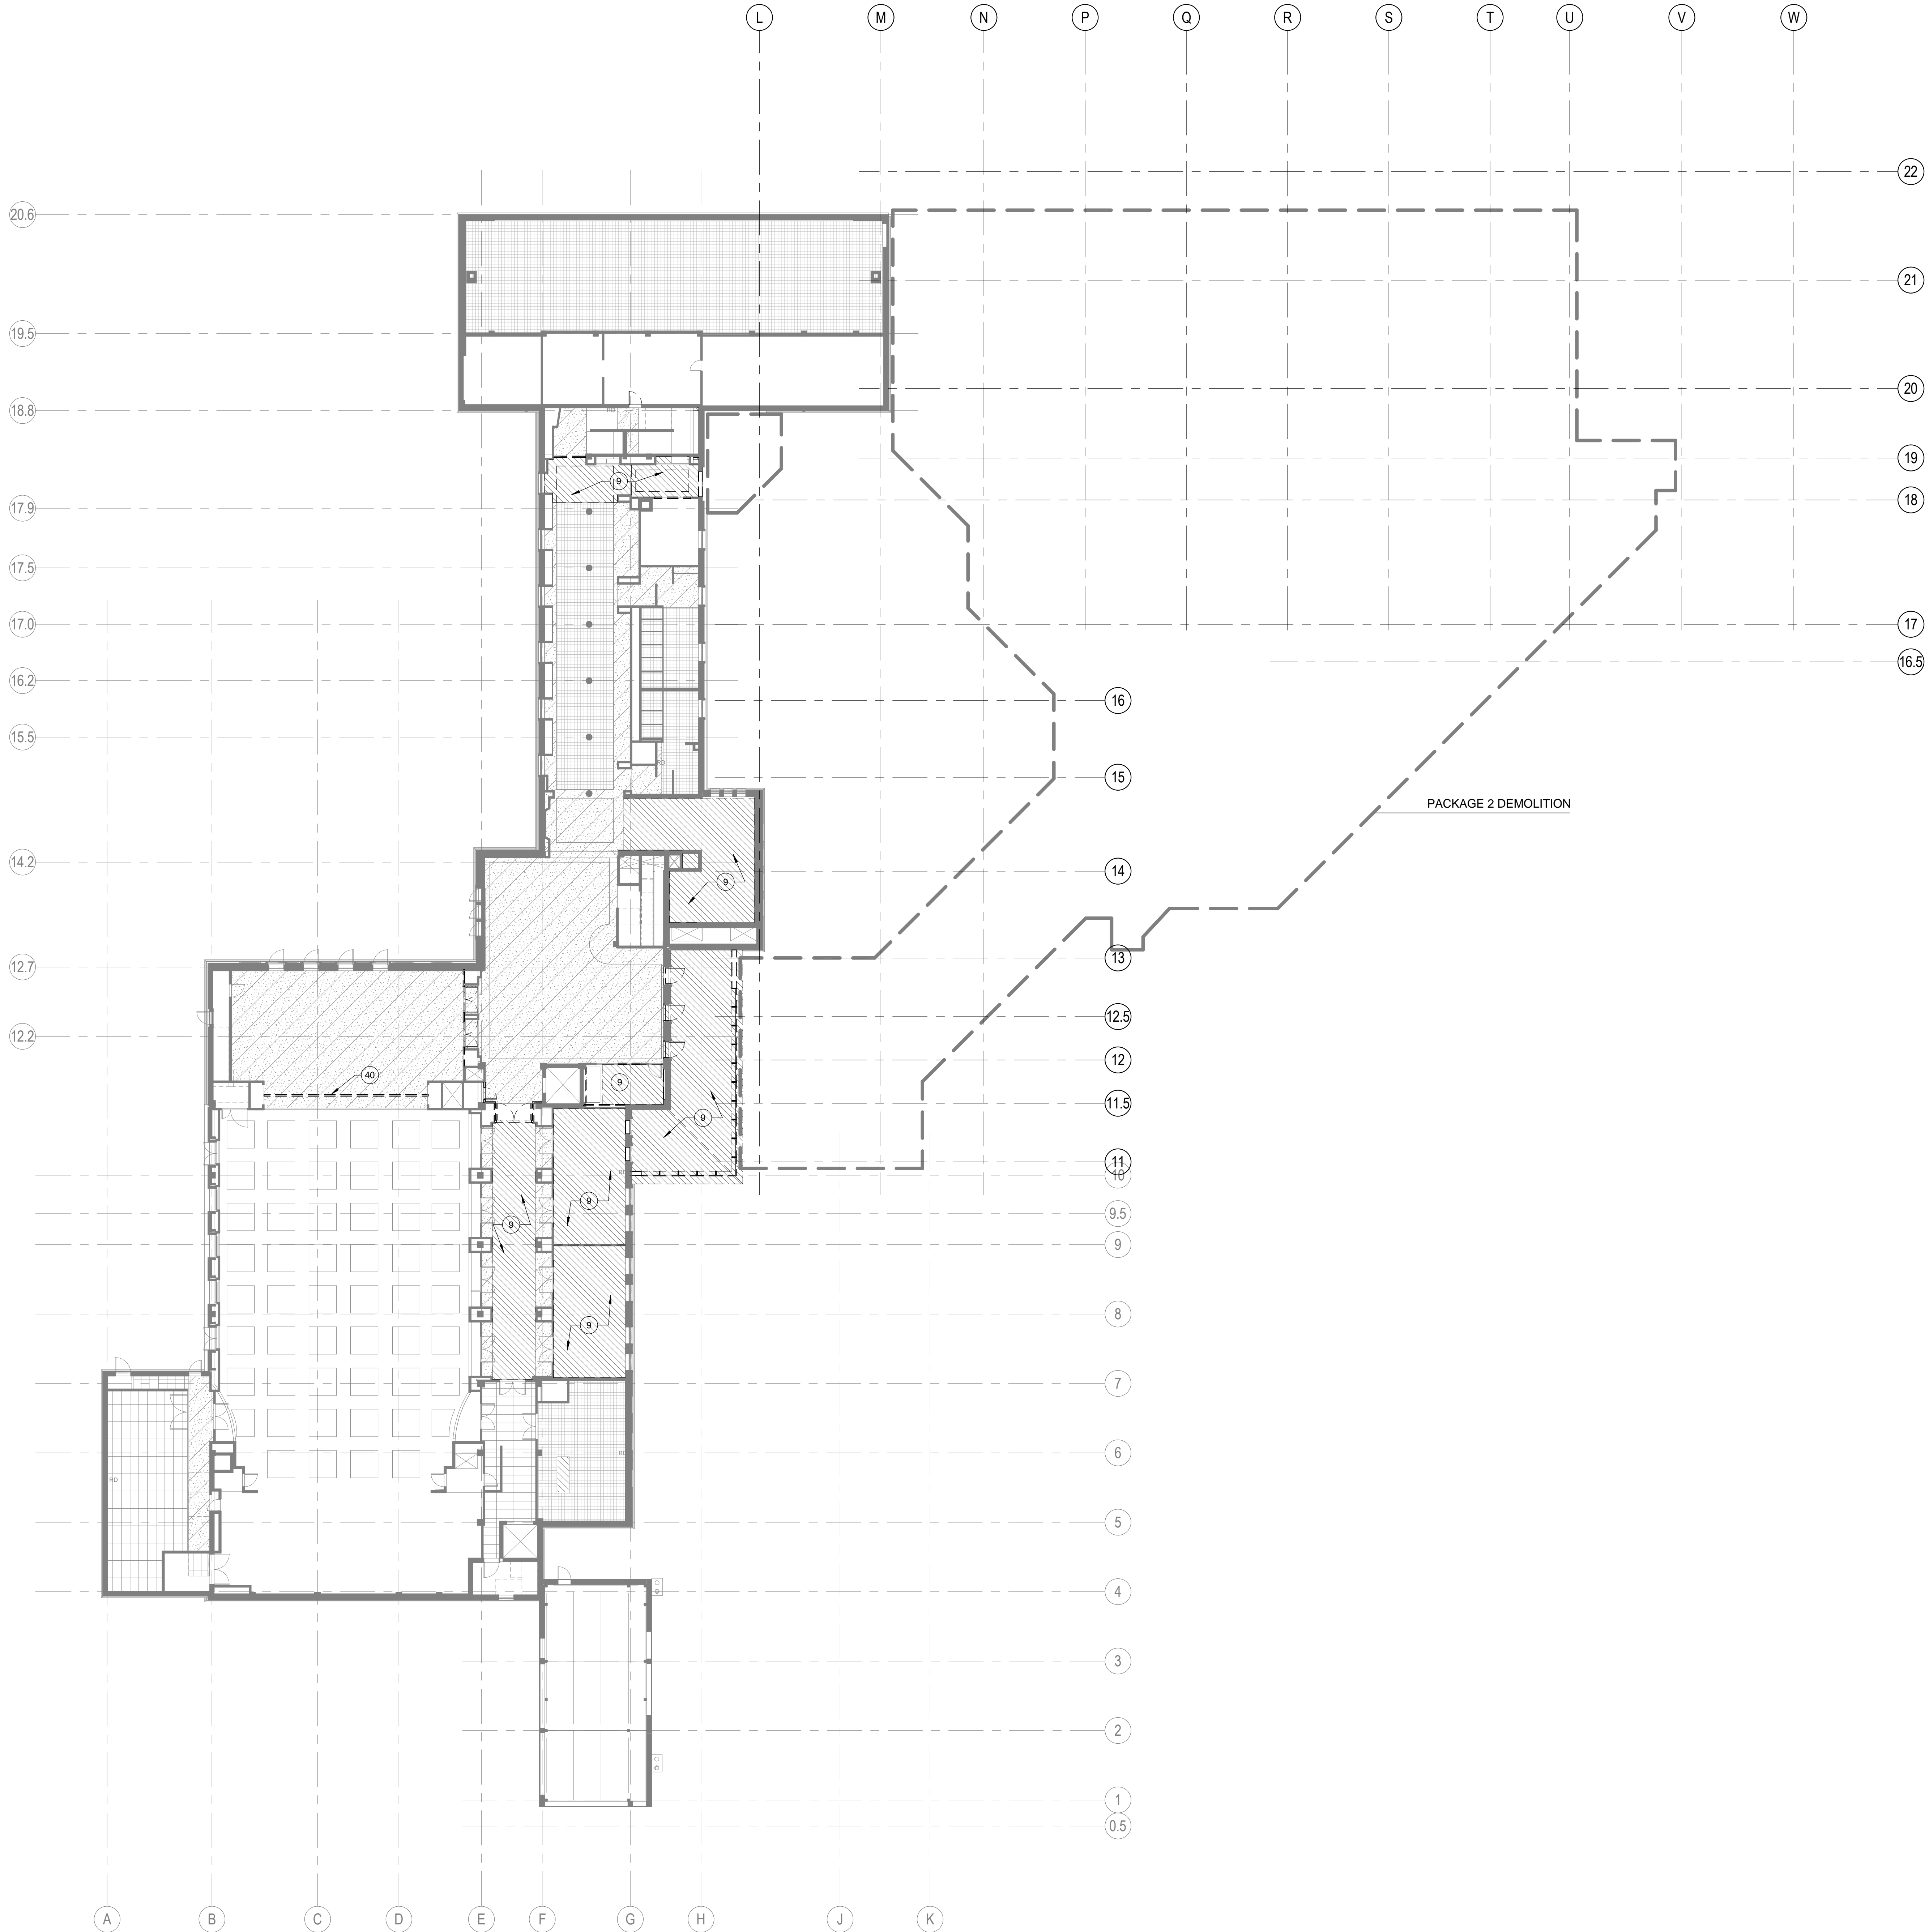

GENERAL NOTES - DEMOLITION

- A. DEMOLITION PLAN KEYNOTES APPLY TO SHEETS D001-D03XX. ALL KEYNOTES MAY NOT OCCUR ON THIS SHEET AND DO NOT APPLY TO ANY OTHER SHEETS EXCEPT THOSE NOTED.
- B. GRIDS ARE FOR REFERENCE ONLY. CONTRACTOR TO SET CONTROL POINTS FOR LAYOUT.
- C. PACKAGE 2 DEMOLITION - SALVAGE ALL FEASIBLE MATERIALS FOR OFF-SITE REUSE OR RECYCLING. SEE DIVISION 1 SPECIFICATIONS. SALVAGE FOR ON-SITE REUSE: INTERIOR GLULAM RAILINGS, WOOD CEILING ELEMENTS

LEGEND - DEMO PLAN


- EXISTING TO REMAIN
- DEMOLISH
- DEMOLISH SLAB / CEILING

KEYNOTES - DEMO PLANS

- DEMOLISH FLOOR OPENING
- REMOVE, PROTECT AND STORE (E) ROOF HATCH FOR REINSTALLATION
- EXISTING TO REMAIN
- PROTECT HISTORIC ELEMENT
- REMOVE ALL CLADDING MATERIALS FROM (E) COLUMNS
- REMOVE PAVING
- REMOVE FLOORING
- CUT NEW OPENING
- REMOVE ALL CEILING MATERIAL
- REMOVE EXISTING STOREFRONT AND CURB
- DEMOLISH (E) WINDOW AND COVERING
- DEMOLISH (E) RAMP
- REMOVE STAIRS
- DEMOLISH WINDOW ASSEMBLY AND CUT OPENING TO GRADE. SEE ELEVATIONS
- DEMOLISH WINDOW ASSEMBLY
- DEMOLISH WINDOW SASHES
- REMOVE TOPPING SLAB
- REMOVE ELEVATOR
- DEMOLISH WALL AND GLAZED OPENING(S)
- DEMOLISH SLAB ON GRADE CONCRETE
- NO WORK REQUIRED
- DEMOLISH CONCRETE ROOF ASSEMBLY TO STRUCTURAL SLAB. DEMO ROOF DRAINS
- DEMOLISH COPPER ROOFING ASSEMBLY, GUTTERS, AND PLASTER SOFFIT BELOW. DEMOLISH TO PRIMARY STRUCTURE
- DEMO ACCESS LADDER
- DEMO (E) ROOF ASSEMBLY (MEMBRANE, INSULATION AND ACCESSORY FLASHINGS)
- DEMOLISH ROOF AND STRUCTURE
- SPALLING PAINT, FACED PAINT AND SOME CRACKING AT CONCRETE CANOPY
- DEMOLISH (E) ASPHALTIC WATERPROOFING MEMBRANE AT (E) CONCRETE CANOPY
- DEMO (E) ROOF ASSEMBLY, DEMO ROOF AND DOGHOUSE STRUCTURE TO PROVIDE ACCESS FOR NEW MECHANICAL EQUIPMENT
- REMOVE, PROTECT AND STORE (E) STONE COPING FOR REINSTALLATION
- REMOVE (E) MECHANICAL EQUIPMENT AND CURB, REF MECHANICAL
- REMOVE AND SALVAGE EXISTING WOOD PANELS FOR REPLACEMENT
- DEMO ROOF DRAIN AND DRAIN LINES AT THIS LEVEL. REF PLUMBING
- REMOVE (E) GREASE HOOD
- REMOVE MOSAIC TILE. PRESERVE (E) STONE SUBSTRATE
- REMOVE (E) BOOKSHELVES AND SALVAGE FOR RE-INSTALLATION
- DEMOLISH CATWALK
- DEMOLISH OPERABLE PARTITION
- REMOVE (E) ROLL-UP DOOR AND SALVAGE FOR RE-INSTALLATION
- DEMOLISH (E) GUTTER AND DOWNSPOUT
- DEMO INTERIOR CONVECTOR PIPE CHASE BELOW GUTTER

DEMO RCP - LEVEL 2

1/16" = 1'-0"

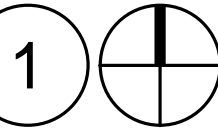

ERB MEMORIAL UNION - RENOVATION & ADDITION

PACKAGE 4

UNIVERSITY OF OREGON

13TH AVENUE & UNIVERSITY STREET

REVISIONS

CHECKED BY:

ISSUE DATE: 2014.03.14

PROJECT NO: 11045

DEMO RCP - LEVEL 2

DA202

PRELIMINARY

NOT FOR CONSTRUCTION

ARCHITECTURE

URBAN DESIGN + PLANNING

INTERIOR DESIGN

338 NW 5TH AVENUE

PORTLAND OREGON 97209

P: 503.445.7372

F: 503.445.7365

SERAPDX.COM


SERA

50% CONSTRUCTION DOCUMENTS

3/14/2014 11:42:27 AM

These drawings and their content are the property of SERA Architects Inc. and are to be utilized on this project. Reproduction of any part of this material, without the express written permission of SERA Architects Inc. is prohibited.

SERA ARCHITECTS COPYRIGHT 2013

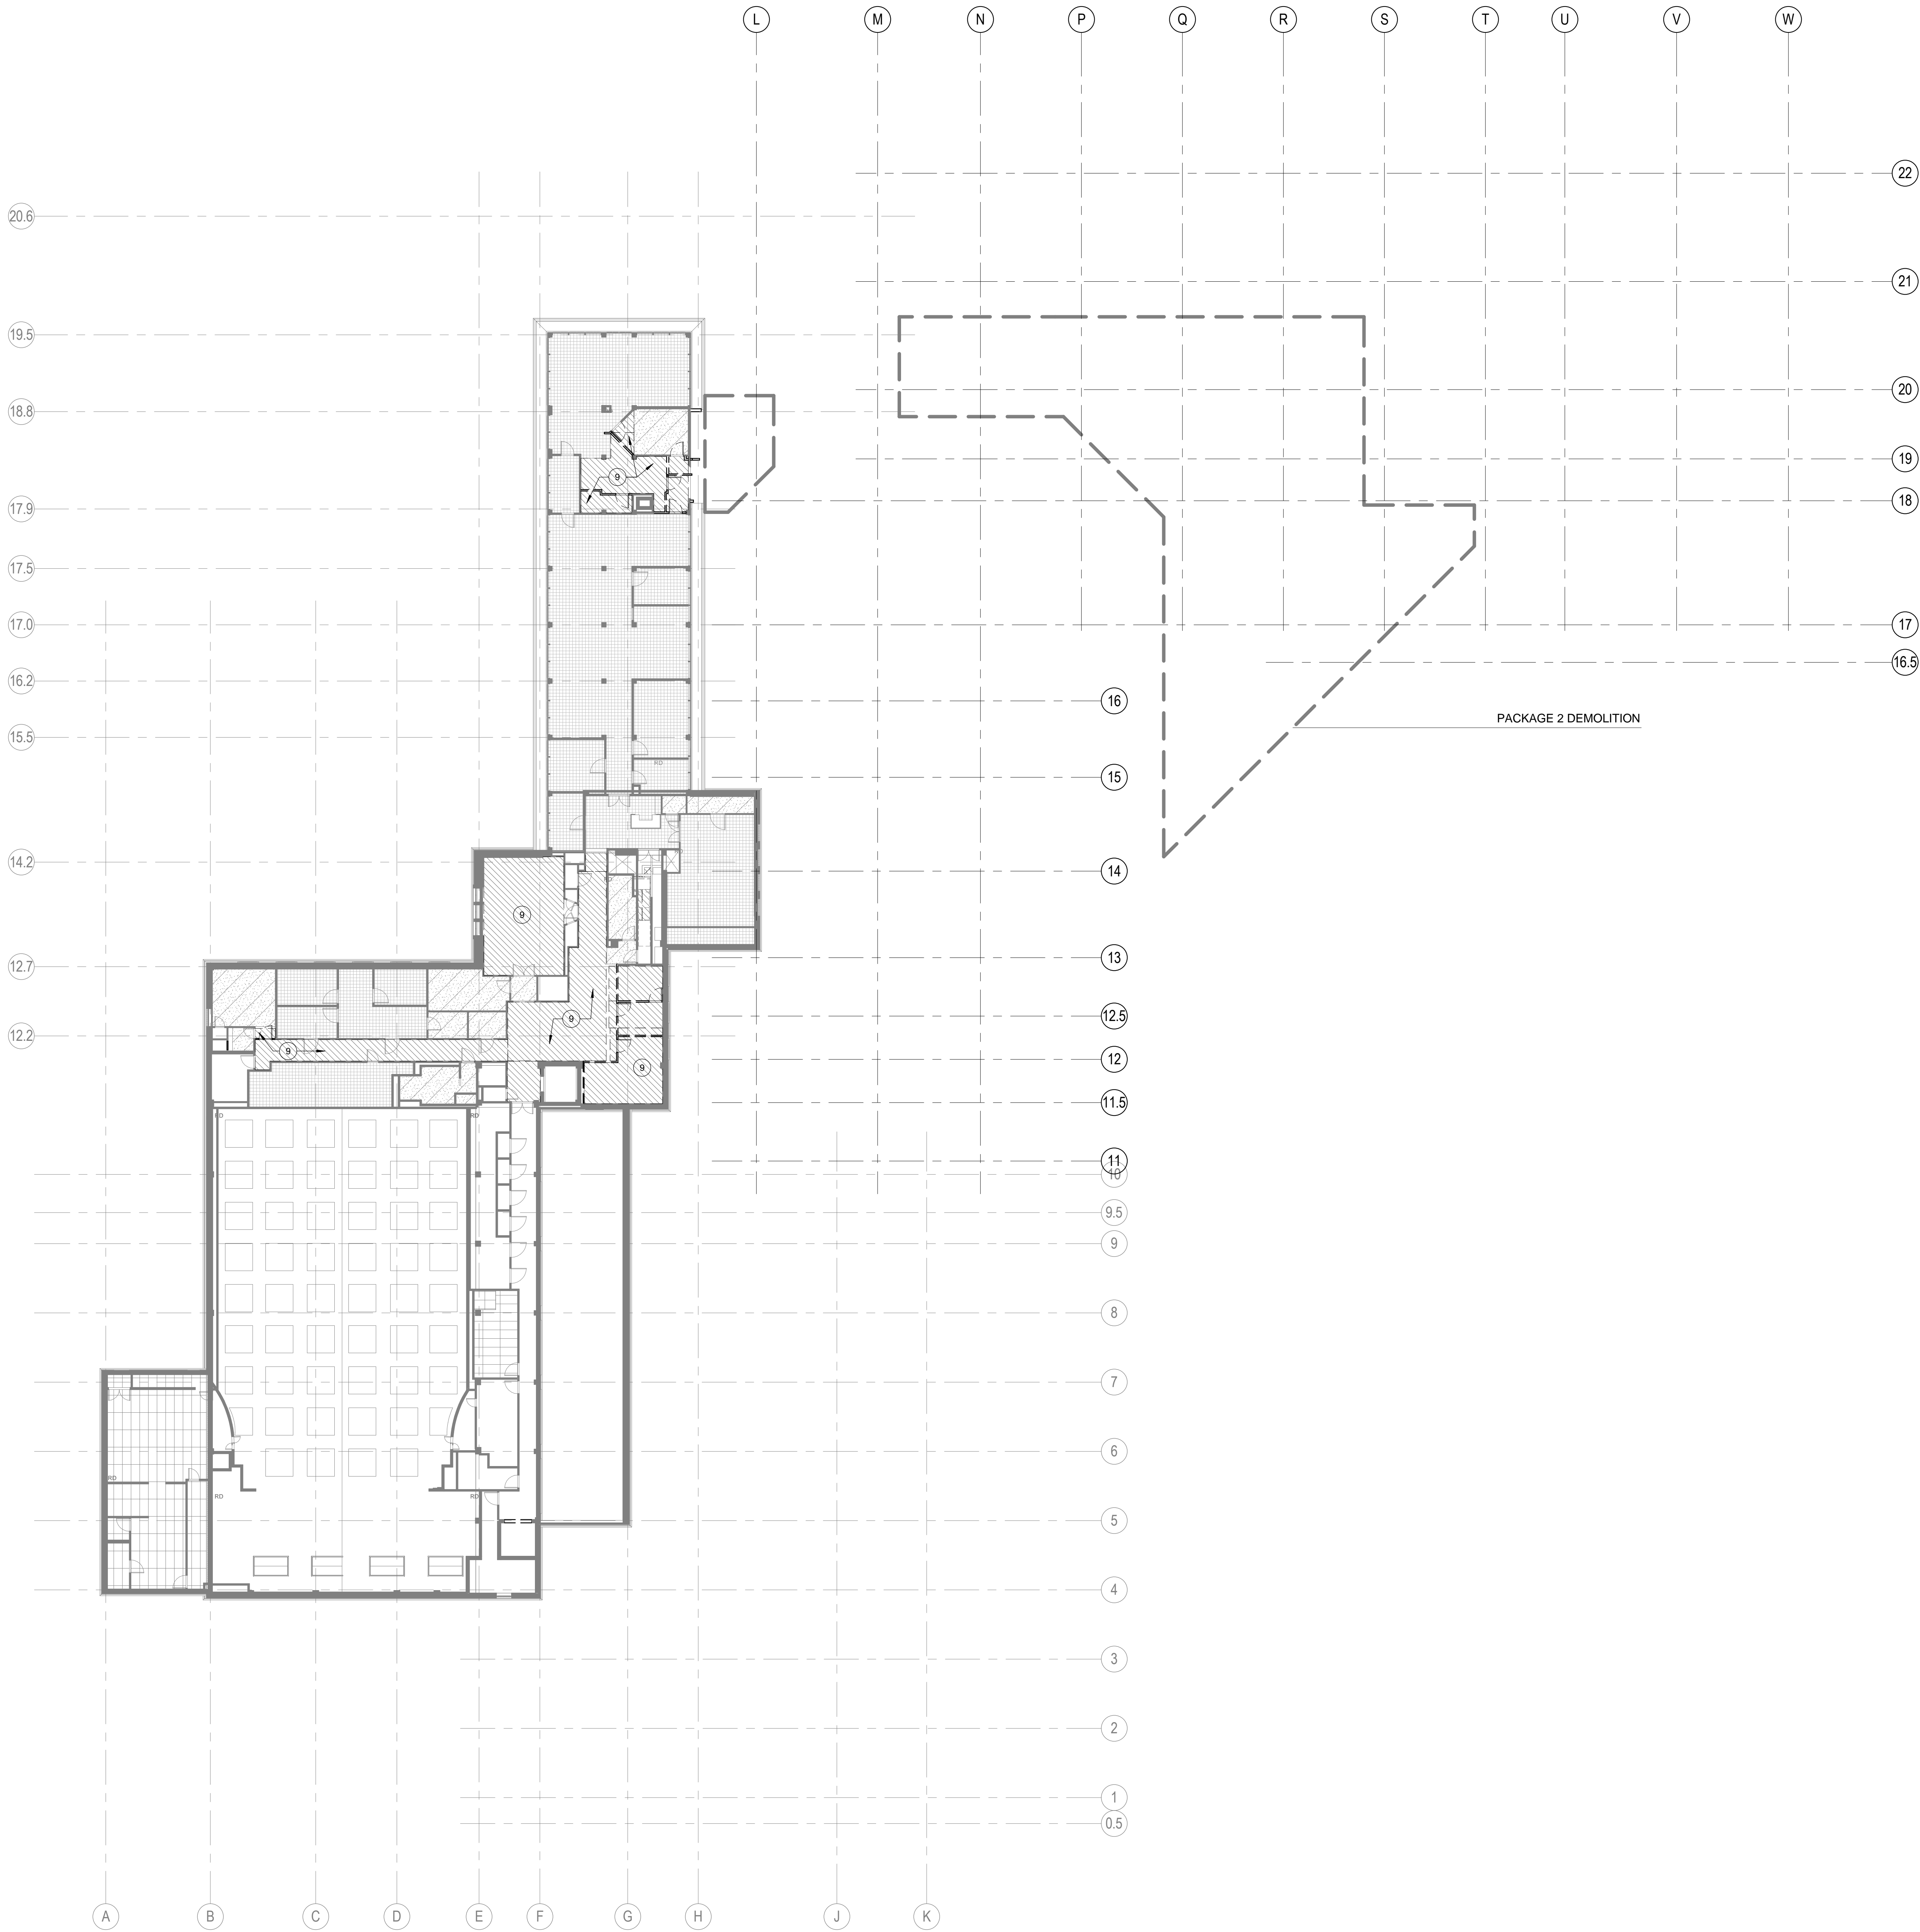

GENERAL NOTES - DEMOLITION

- A. DEMOLITION PLAN KEYNOTES APPLY TO SHEETS D201-D20X. ALL KEYNOTES MAY NOT OCCUR ON THIS SHEET AND DO NOT APPLY TO ANY OTHER SHEETS EXCEPT THOSE NOTED.
- B. GRIDS ARE FOR REFERENCE ONLY. CONTRACTOR TO SET CONTROL POINTS FOR LAYOUT.
- C. PACKAGE 2 DEMOLITION - SALVAGE ALL FEASIBLE MATERIALS FOR OFF-SITE REUSE OR RECYCLING. SEE DIVISION 1 SPECIFICATIONS. SALVAGE FOR ON-SITE REUSE: INTERIOR GLULAM RAILINGS, WOOD CEILING ELEMENTS

LEGEND - DEMO PLAN

- EXISTING TO REMAIN
- DEMOLISH
- DEMOLISH SLAB / CEILING

KEYNOTES - DEMO PLANS

- DEMOLISH FLOOR OPENING
- REMOVE, PROTECT AND STORE (E) ROOF HATCH FOR REINSTALLATION
- EXISTING TO REMAIN
- PROTECT HISTORIC ELEMENT
- REMOVE ALL CLADDING MATERIALS FROM (E) COLUMNS
- REMOVE PAVING
- REMOVE FLOORING
- CUT NEW OPENING
- REMOVE ALL CEILING MATERIAL
- REMOVE EXISTING STOREFRONT AND CURB
- DEMOLISH (E) WINDOW AND COVERING
- DEMOLISH (E) RAMP
- REMOVE STAIRS
- DEMOLISH WINDOW ASSEMBLY AND CUT OPENING TO GRADE, SEE ELEVATIONS
- DEMOLISH WINDOW ASSEMBLY
- DEMOLISH WINDOW SASHES
- REMOVE TOPPING SLAB
- REMOVE ELEVATOR
- DEMOLISH WALL AND GLAZED OPENING(S)
- DEMOLISH SLAB ON GRADE CONCRETE
- NO WORK REQUIRED
- DEMOLISH CONCRETE ROOF ASSEMBLY TO STRUCTURAL SLAB, DEMO ROOF DRAINS
- DEMOLISH COPPER ROOFING ASSEMBLY, GUTTERS, AND PLASTER SOFFIT BELOW, DEMOLISH TO PRIMARY STRUCTURE
- DEMO ACCESS LADDER
- DEMO (E) ROOF ASSEMBLY (MEMBRANE, INSULATION AND ACCESSORY FLASHINGS)
- DEMOLISH ROOF AND STRUCTURE
- SPALLING PAINT, FADED PAINT AND SOME CRACKING AT CONCRETE CANOPY
- DEMOLISH (E) ASPHALTIC WATERPROOFING MEMBRANE AT (E) CONCRETE CANOPY
- DEMO (E) ROOF ASSEMBLY, DEMO ROOF AND DOGHOUSE STRUCTURE TO PROVIDE ACCESS FOR NEW MECHANICAL EQUIPMENT
- REMOVE, PROTECT AND STORE (E) STONE CORING FOR REINSTALLATION
- REMOVE (E) MECHANICAL EQUIPMENT AND CURB, REF MECHANICAL
- REMOVE AND SALVAGE EXISTING WOOD PANELS FOR REPLACEMENT
- DEMO ROOF DRAIN AND DRAIN LINES AT THIS LEVEL, REF PLUMBING
- REMOVE (E) GREASE HOOD
- REMOVE MOSAIC TILE, PRESERVE (E) STONE SUBSTRATE
- REMOVE (E) BOOKSHELVES AND SALVAGE FOR RE-INSTALLATION
- DEMOLISH CATWALK
- DEMOLISH OPERABLE PARTITION
- REMOVE (E) ROLL-UP DOOR AND SALVAGE FOR RE-INSTALLATION
- DEMOLISH (E) GUTTER AND DOWNSPOUT
- DEMO INTERIOR CONVECTOR PIPE CHASE BELOW GUTTER

ERB MEMORIAL UNION - RENOVATION & ADDITION PACKAGE 4

UNIVERSITY OF OREGON
13TH AVENUE & UNIVERSITY STREET

REVISIONS

CHECKED BY:
ISSUE DATE: 2014.03.14
PROJECT NO: 11045

DEMO RCP -
LEVEL 3

DA203

50% CONSTRUCTION DOCUMENTS

SERA

ARCHITECTURE
URBAN DESIGN + PLANNING
INTERIOR DESIGN

338 NW 5TH AVENUE
PORTLAND OREGON 97209
P: 503.445.7372
F: 503.445.7365
SERAPDX.COM

PRELIMINARY
NOT FOR CONSTRUCTION