


UNIVERSITY OF OREGON
OREGON BACH FESTIVAL


HACKER

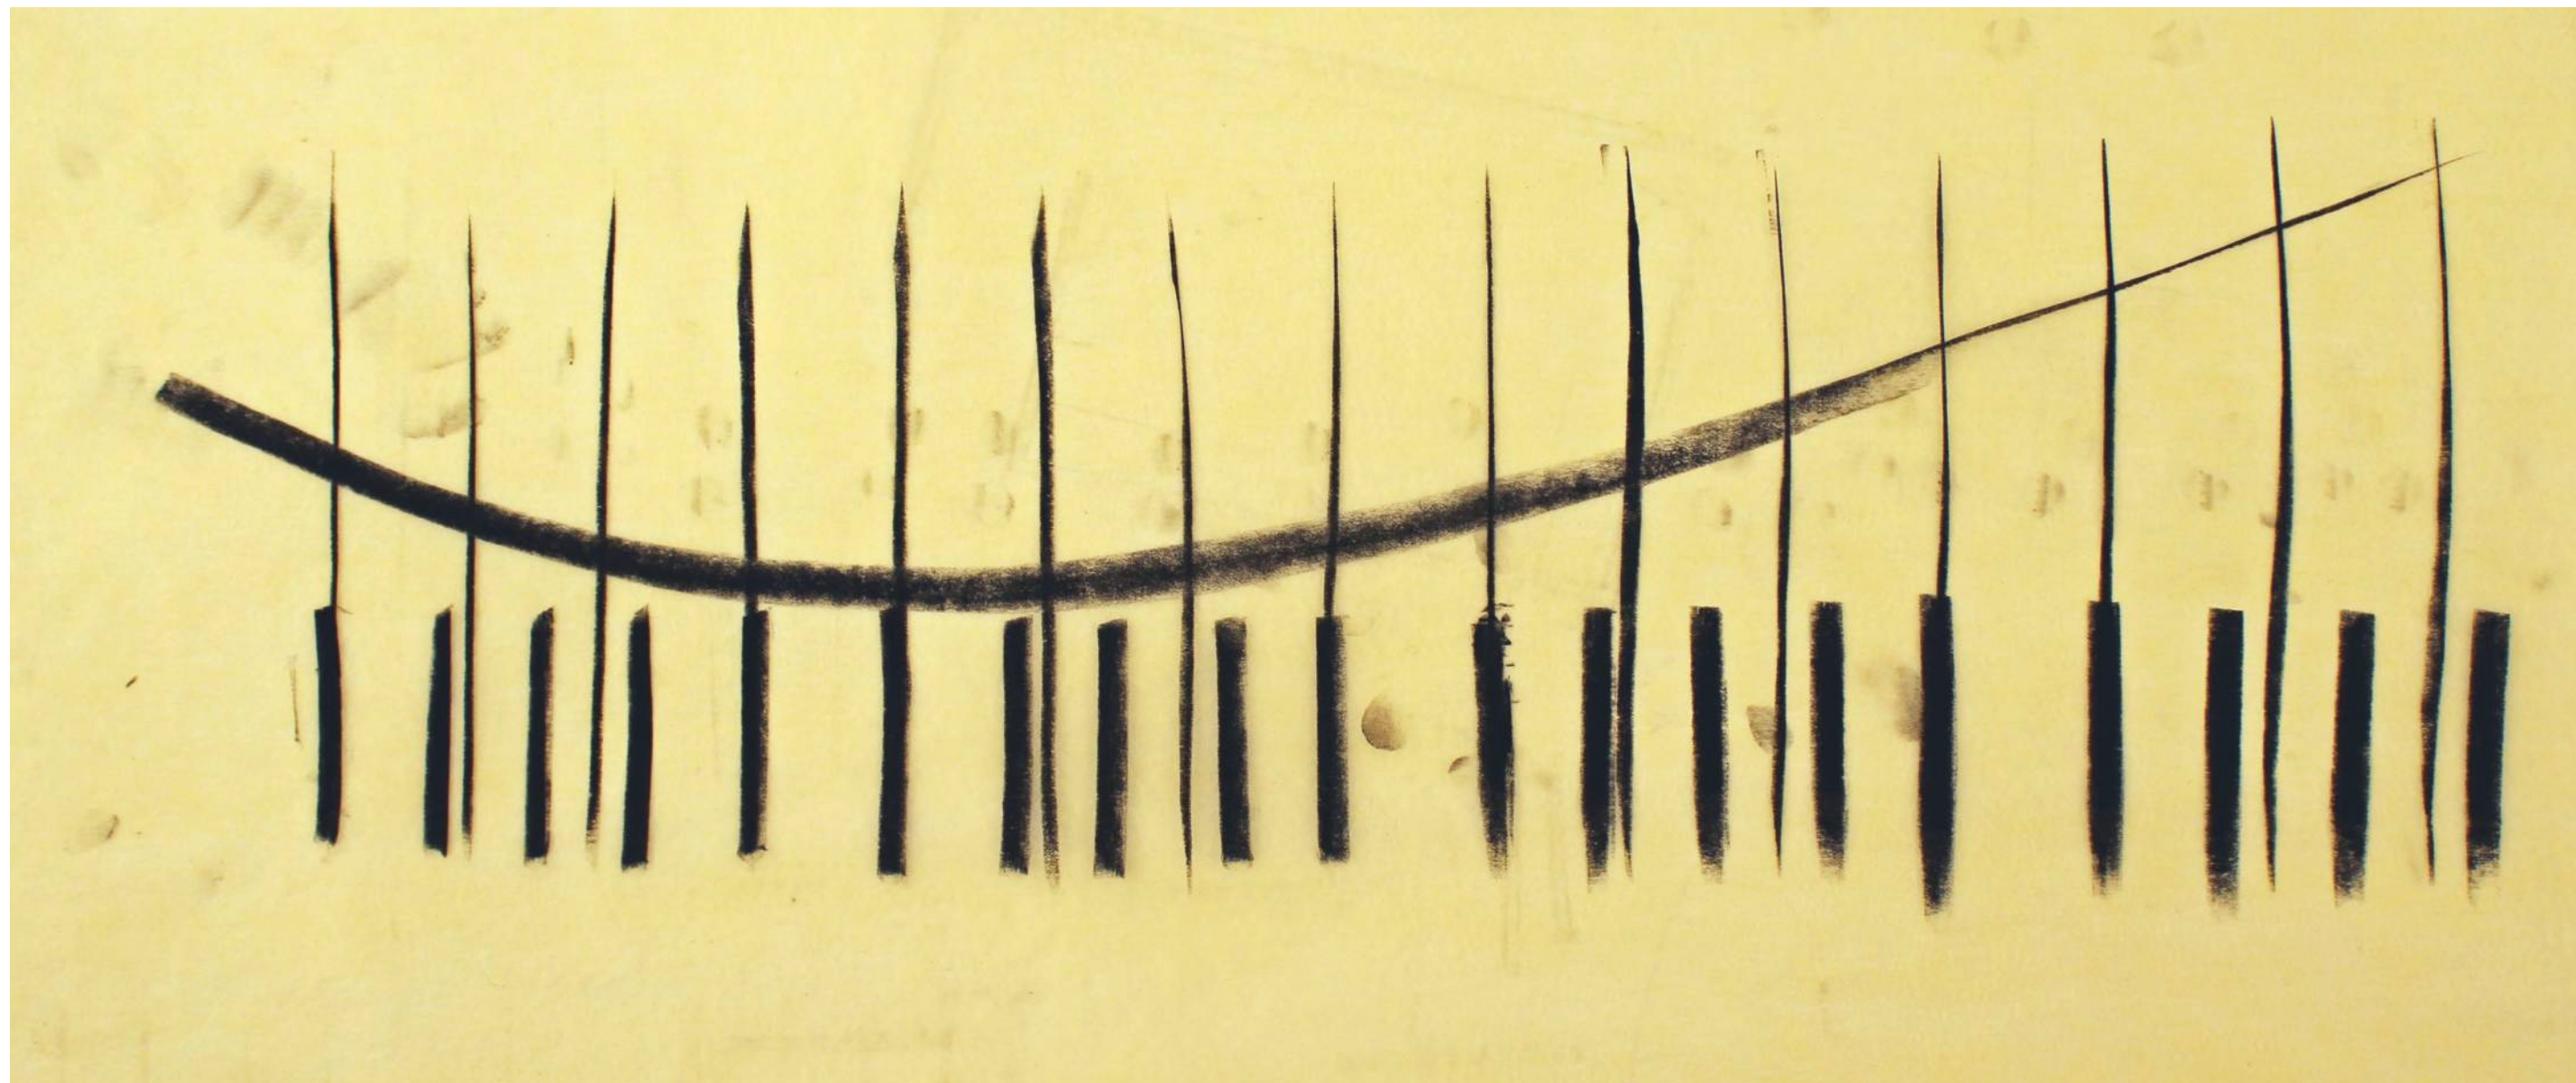

Floor Plans


PREVIOUS PLANS - NW STAIR

LEVEL 1

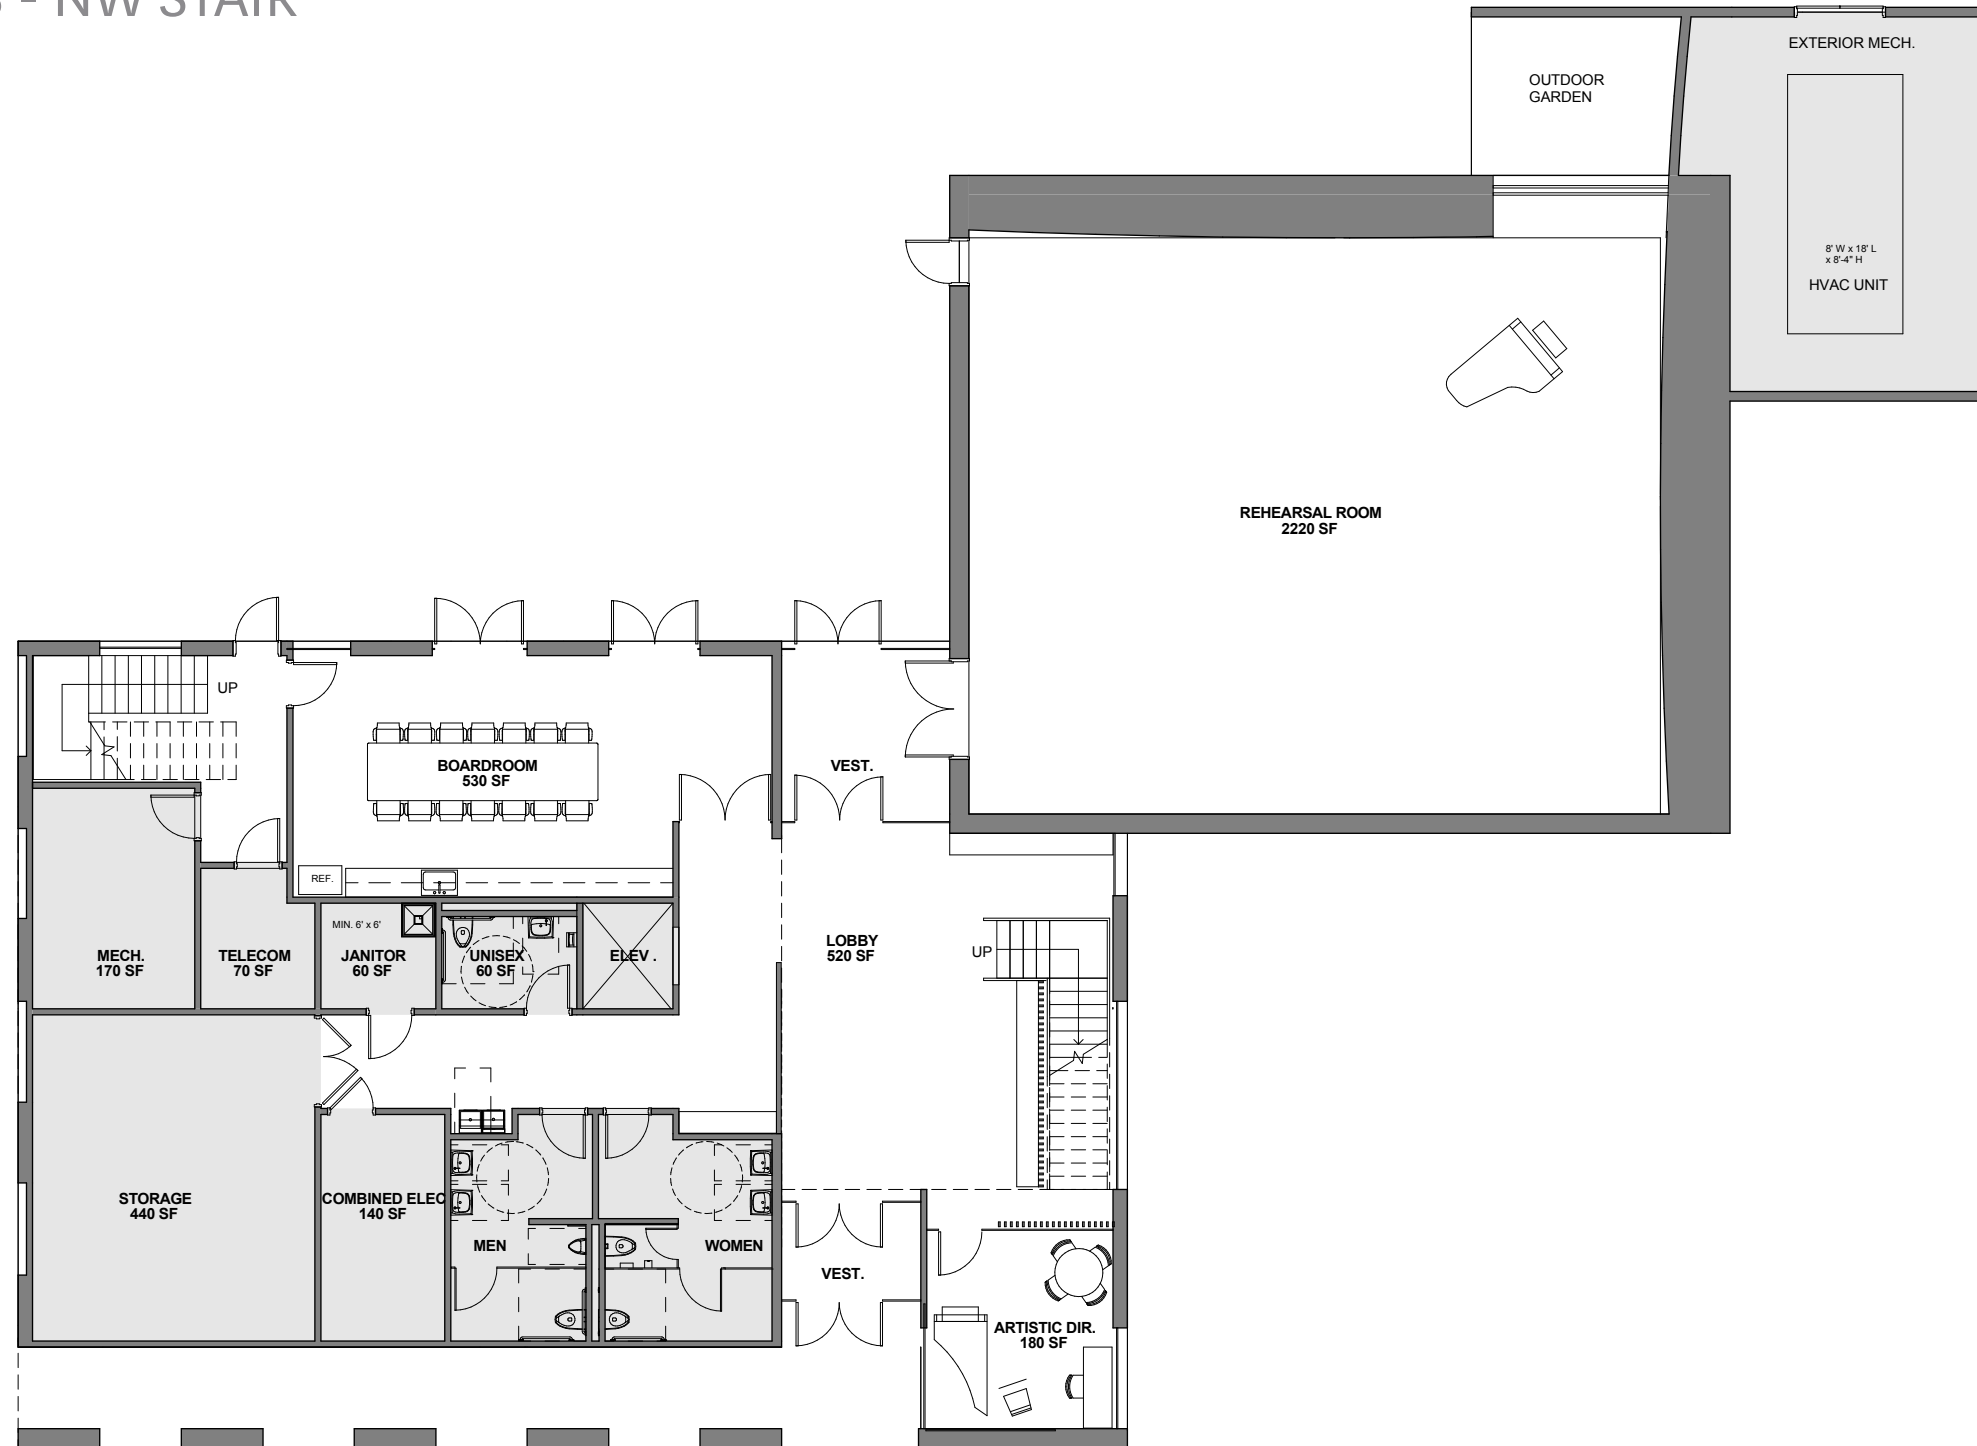


PREVIOUS PLANS - NW STAIR

LEVEL 2

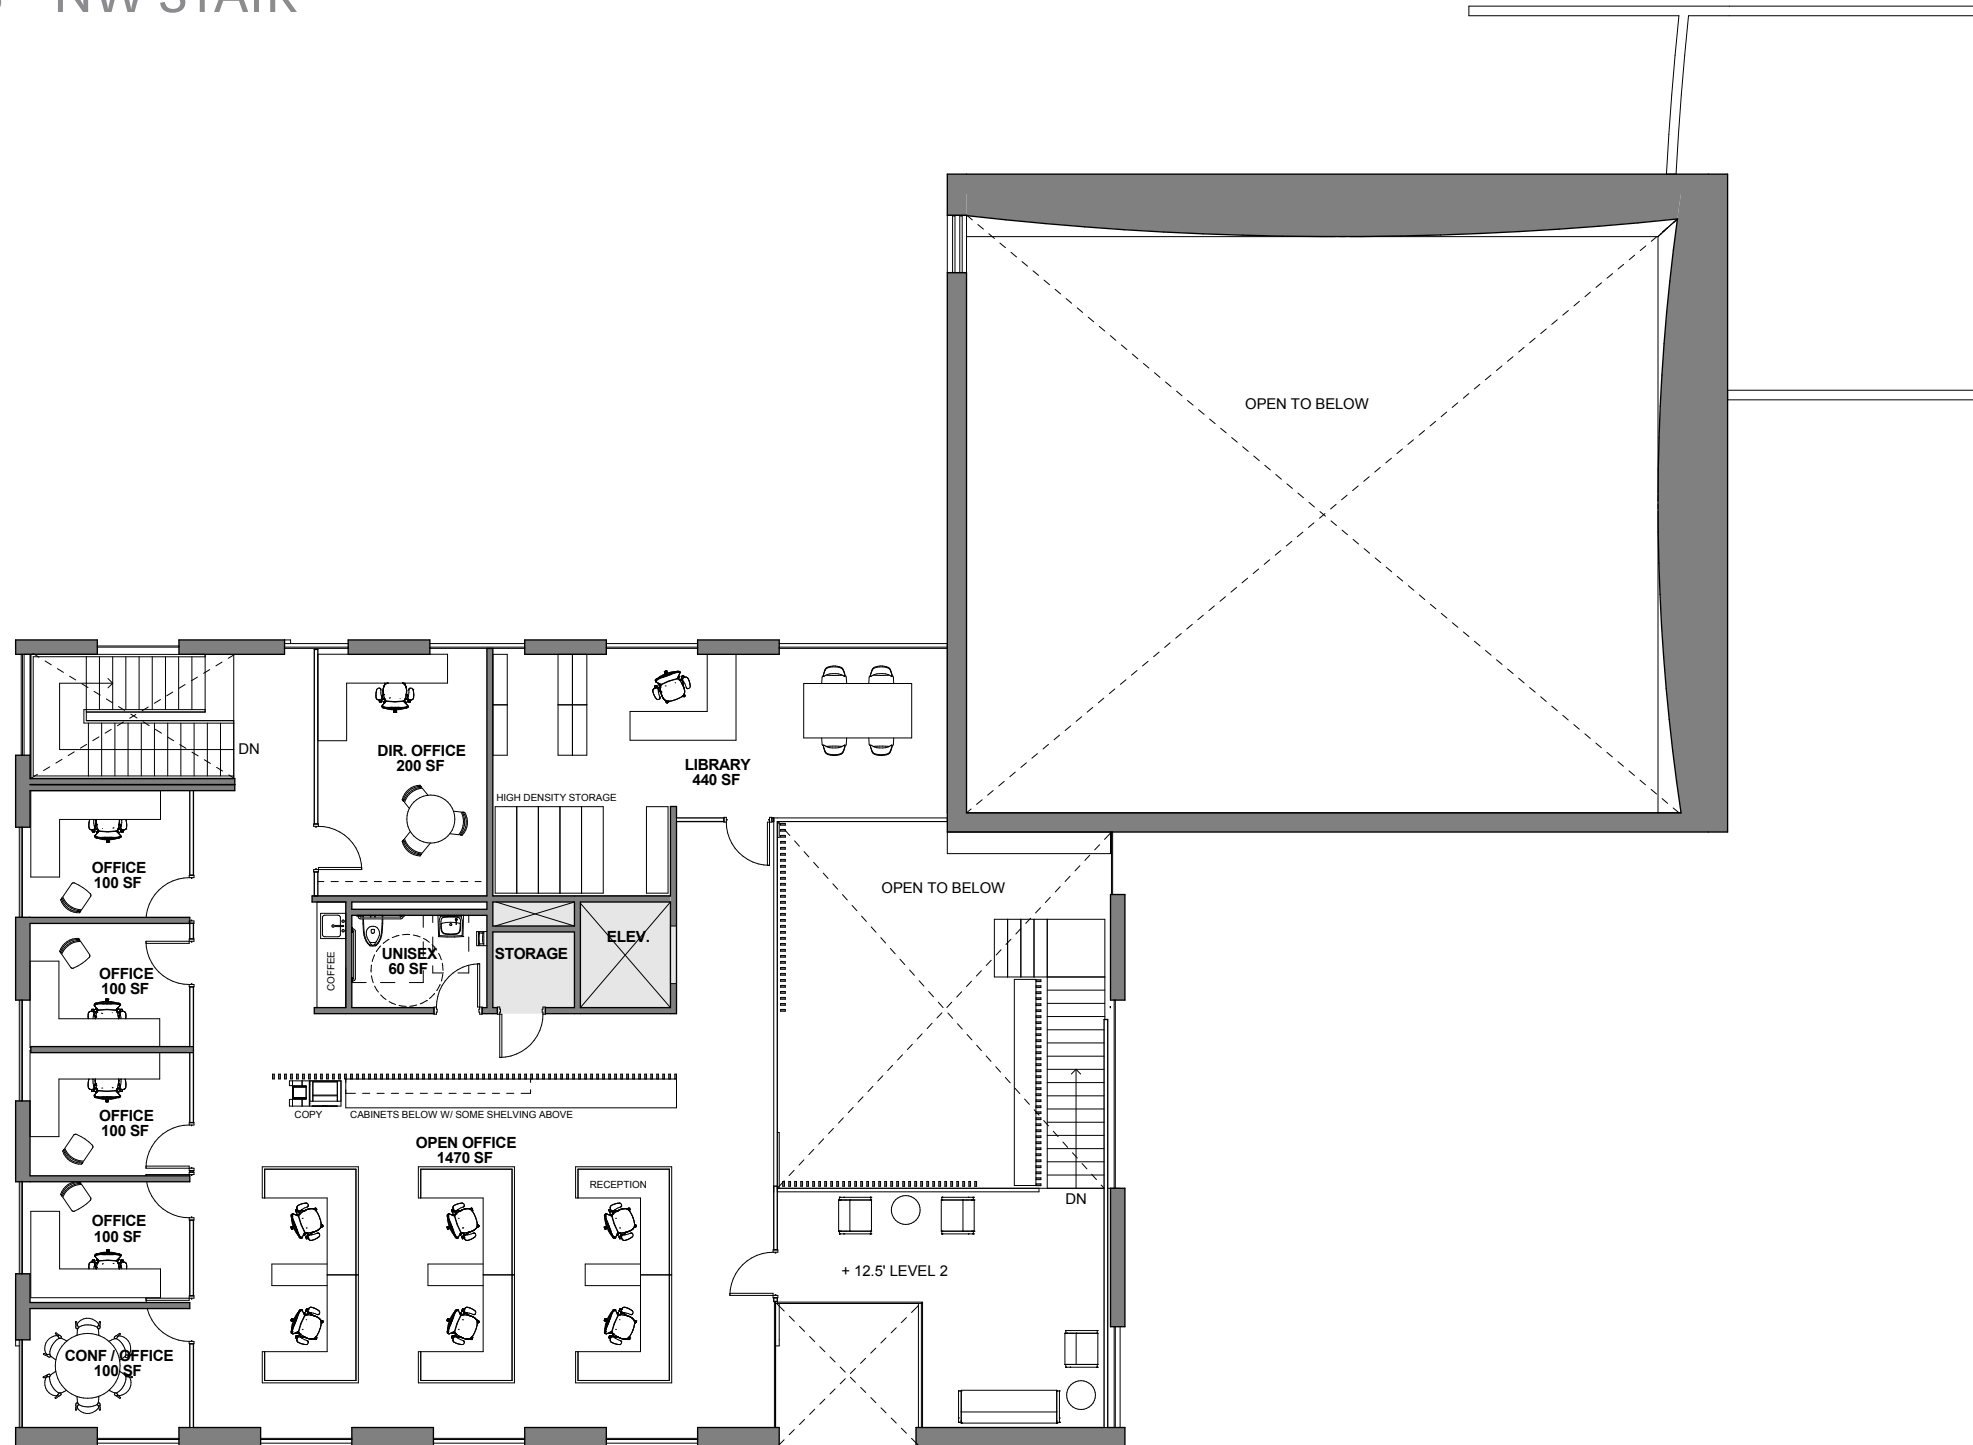


EGRESS STAIR SHIFT

LEVEL 1

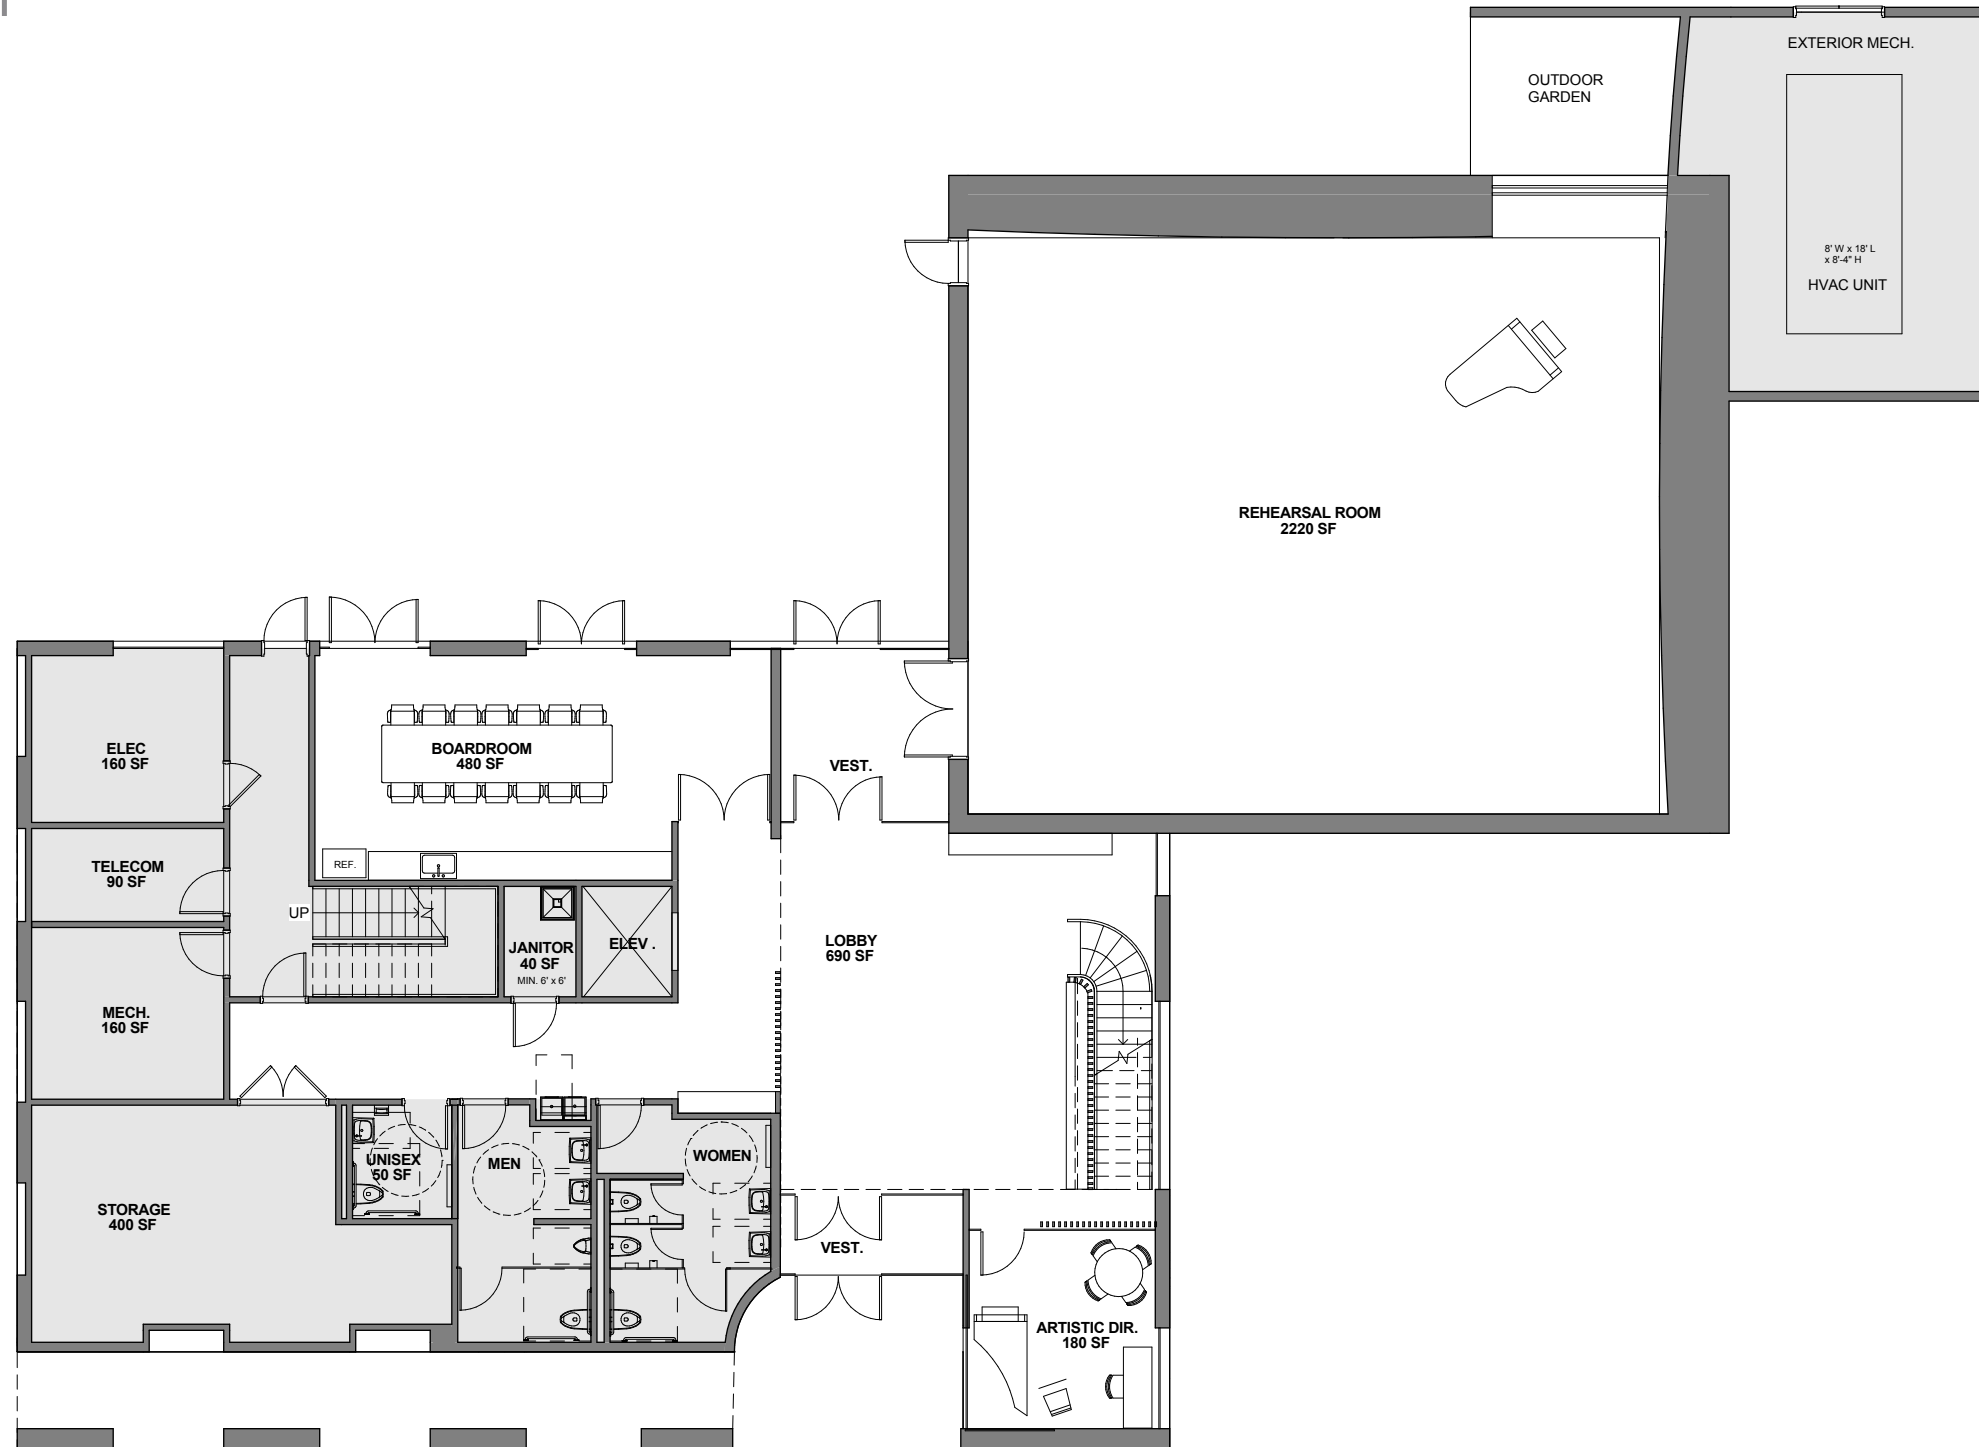


EGRESS STAIR SHIFT

LEVEL 2

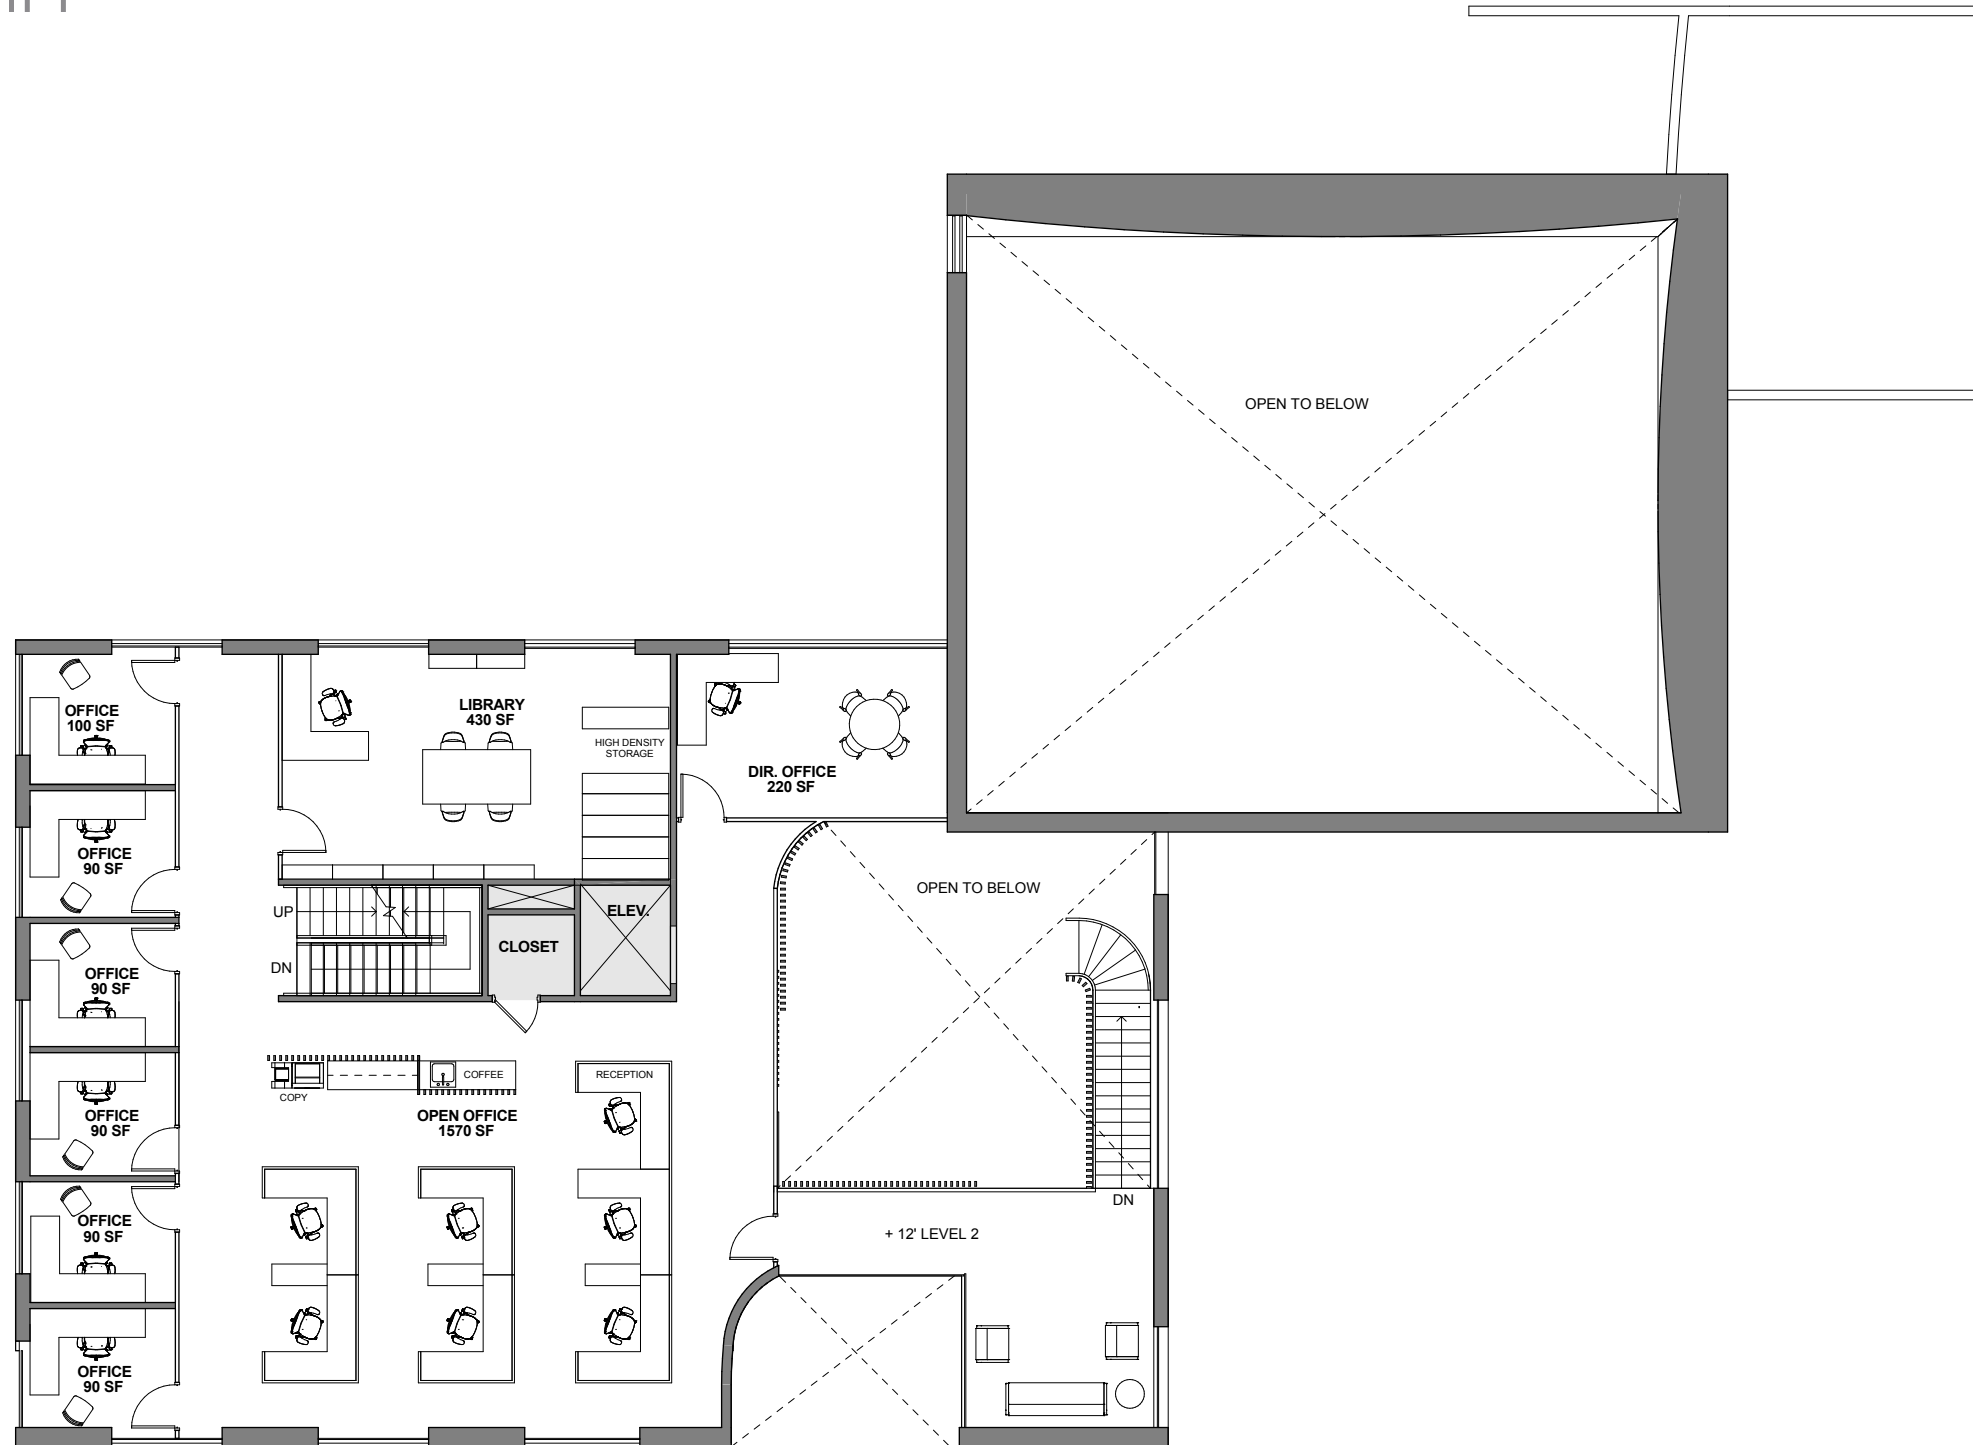


EGRESS STAIR SHIFT

ROOF PLAN

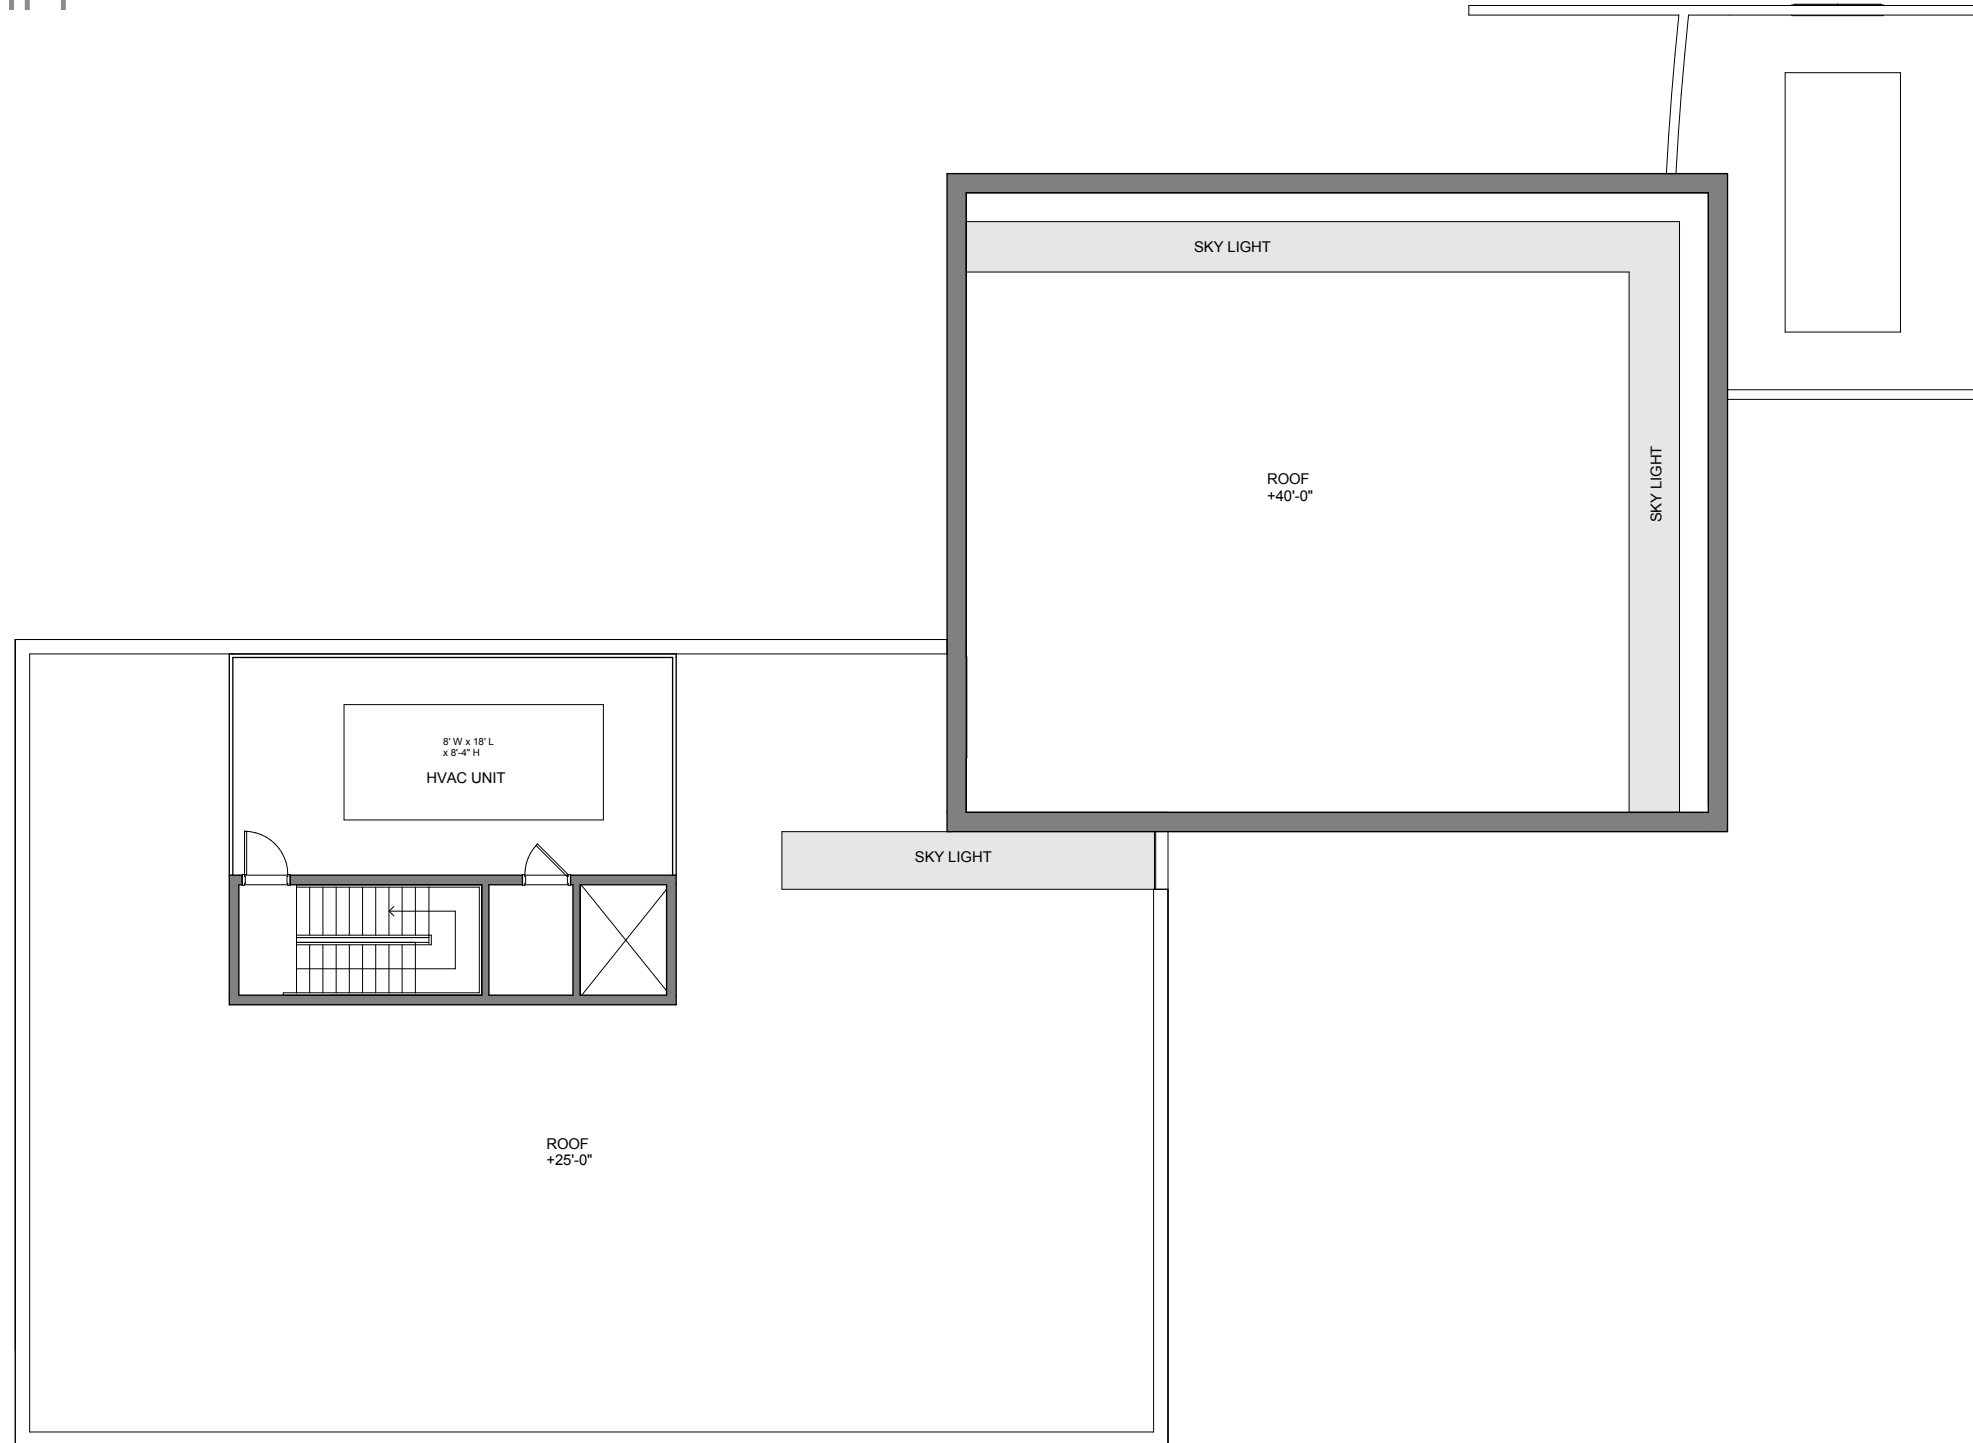


Site Design

CURRENT SITE PL

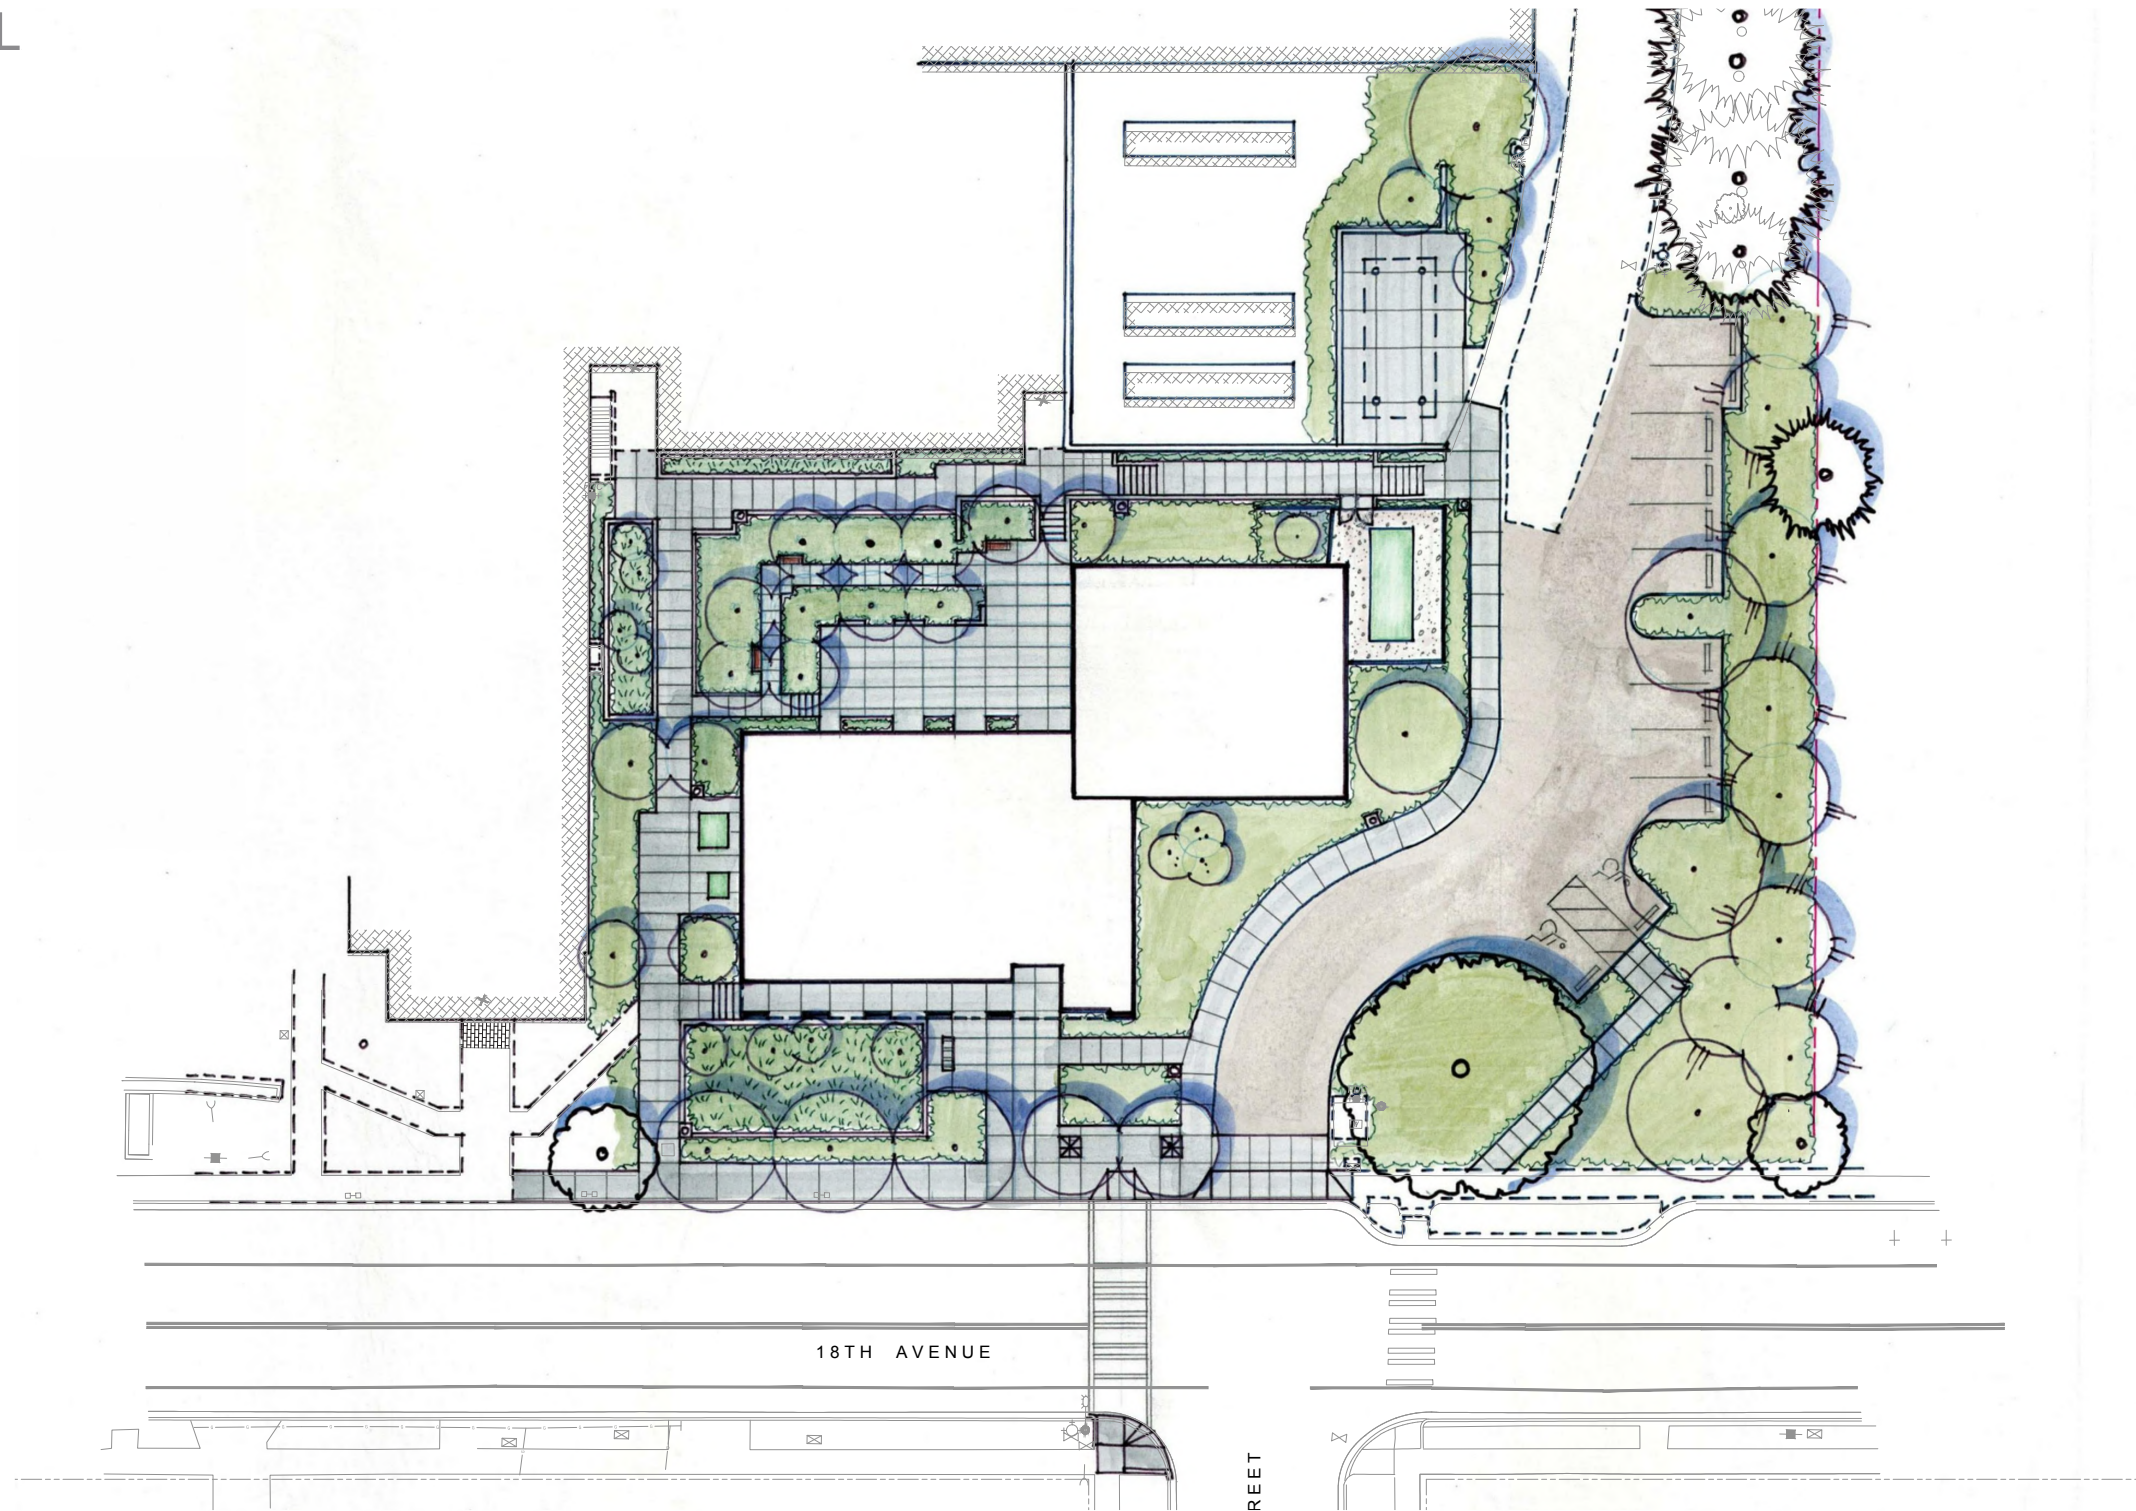

CURRENT SITE PLAN

WITHOUT TREES

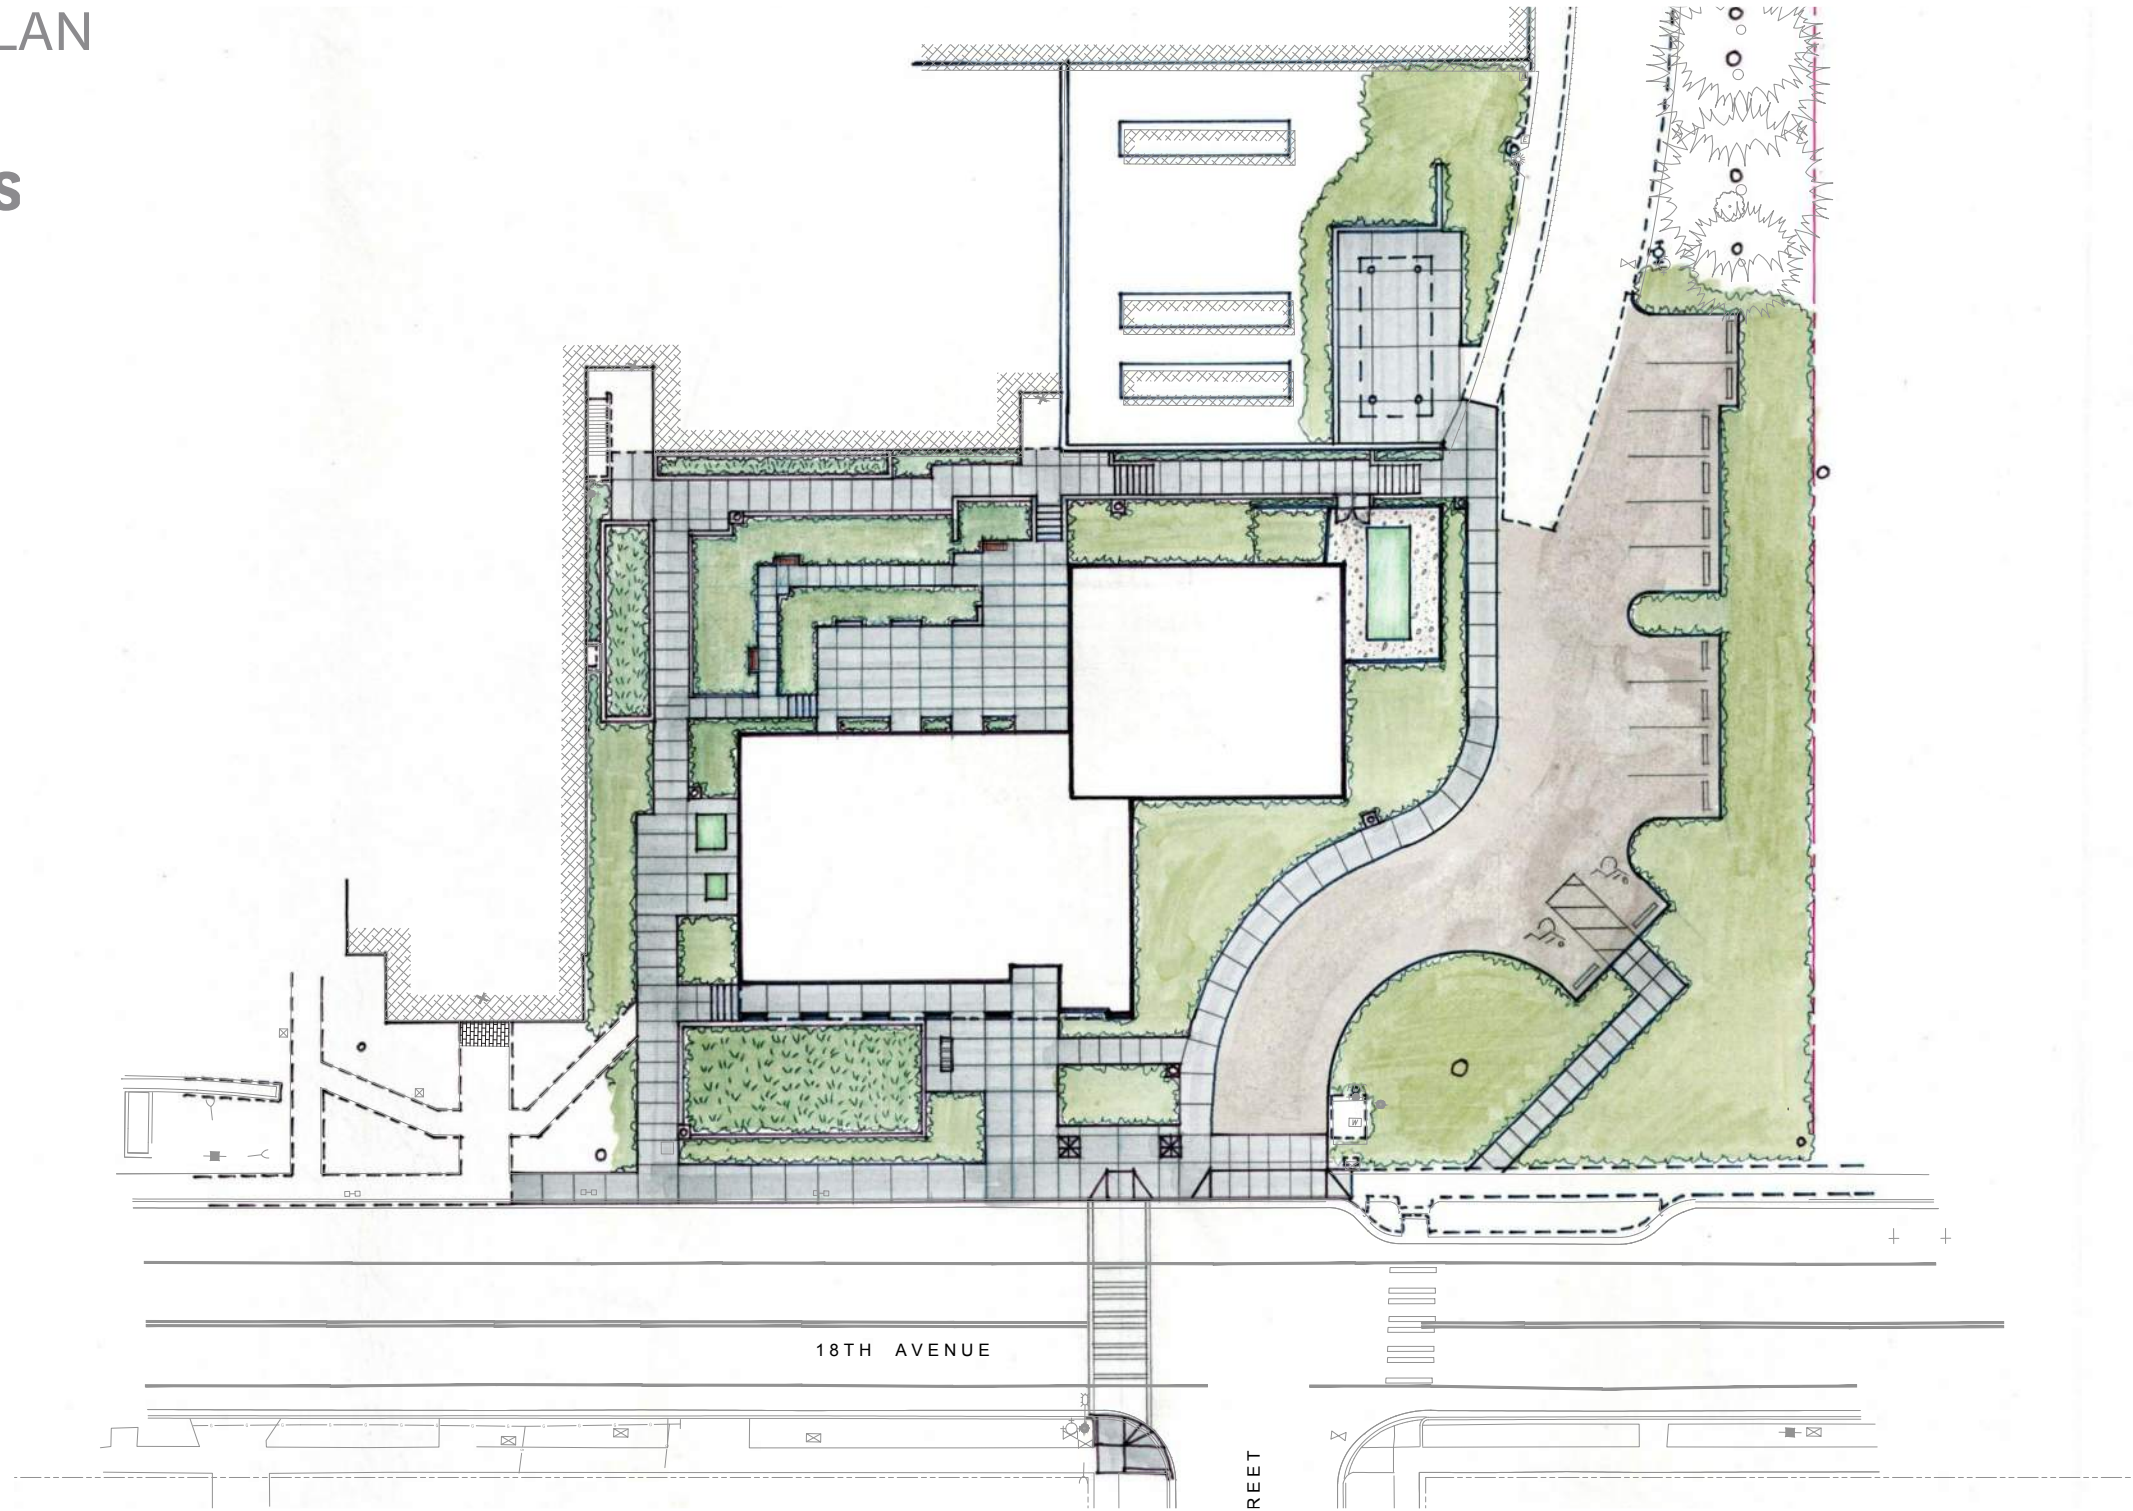

GRADING PLAN

WITHOUT TREES

